


ORIGINAL

TOWNSHIP 14 SOUTH, RANGE 65 EAST, OF THE MOUNT DIABLO MERIDIAN, NEVADA

DEPENDENT RESURVEY, SURVEY AND SUBDIVISION

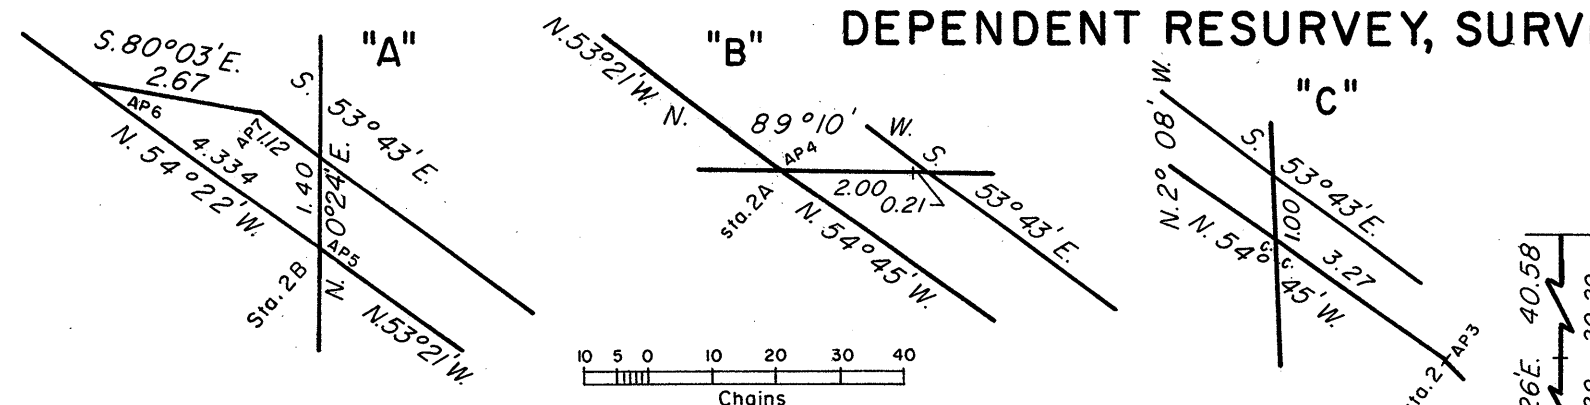

A history of surveys is contained in the field notes.

This plat represents the dependent resurvey of portions of the east and south boundaries and subdivisional lines, and a portion of the boundary of the Moapa Indian Reservation and the subdivision of section 36, designed to restore the corners in their true original locations according to the best available evidence, and the subdivision of section 35 and survey of Parcel 1, T. 14 S., R. 65 E., Mount Diablo Meridian, Nevada.

The lottings and areas are as shown on the plats approved December 24, 1881, and May 16, 1913.

Survey executed by Jerry E. Barrett, Cadastral Surveyor, beginning January 31, 1975, and completed March 10, 1975, pursuant to Special Instructions dated January 15, 1975, for Group No. 517, Nevada.



UNITED STATES DEPARTMENT OF THE INTERIOR
BUREAU OF LAND MANAGEMENT
Denver, Colorado April 24, 1981

This plat is strictly conformable to the approved field notes, and the survey, having been correctly executed in accordance with the requirements of law and the regulations of this Bureau, is hereby accepted.

For the Director

Gary S. Speight

Acting Chief, Cadastral Survey
Examination and Approval Staff

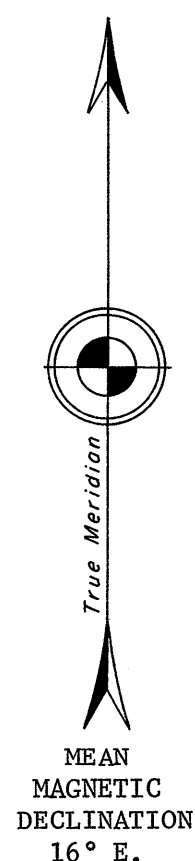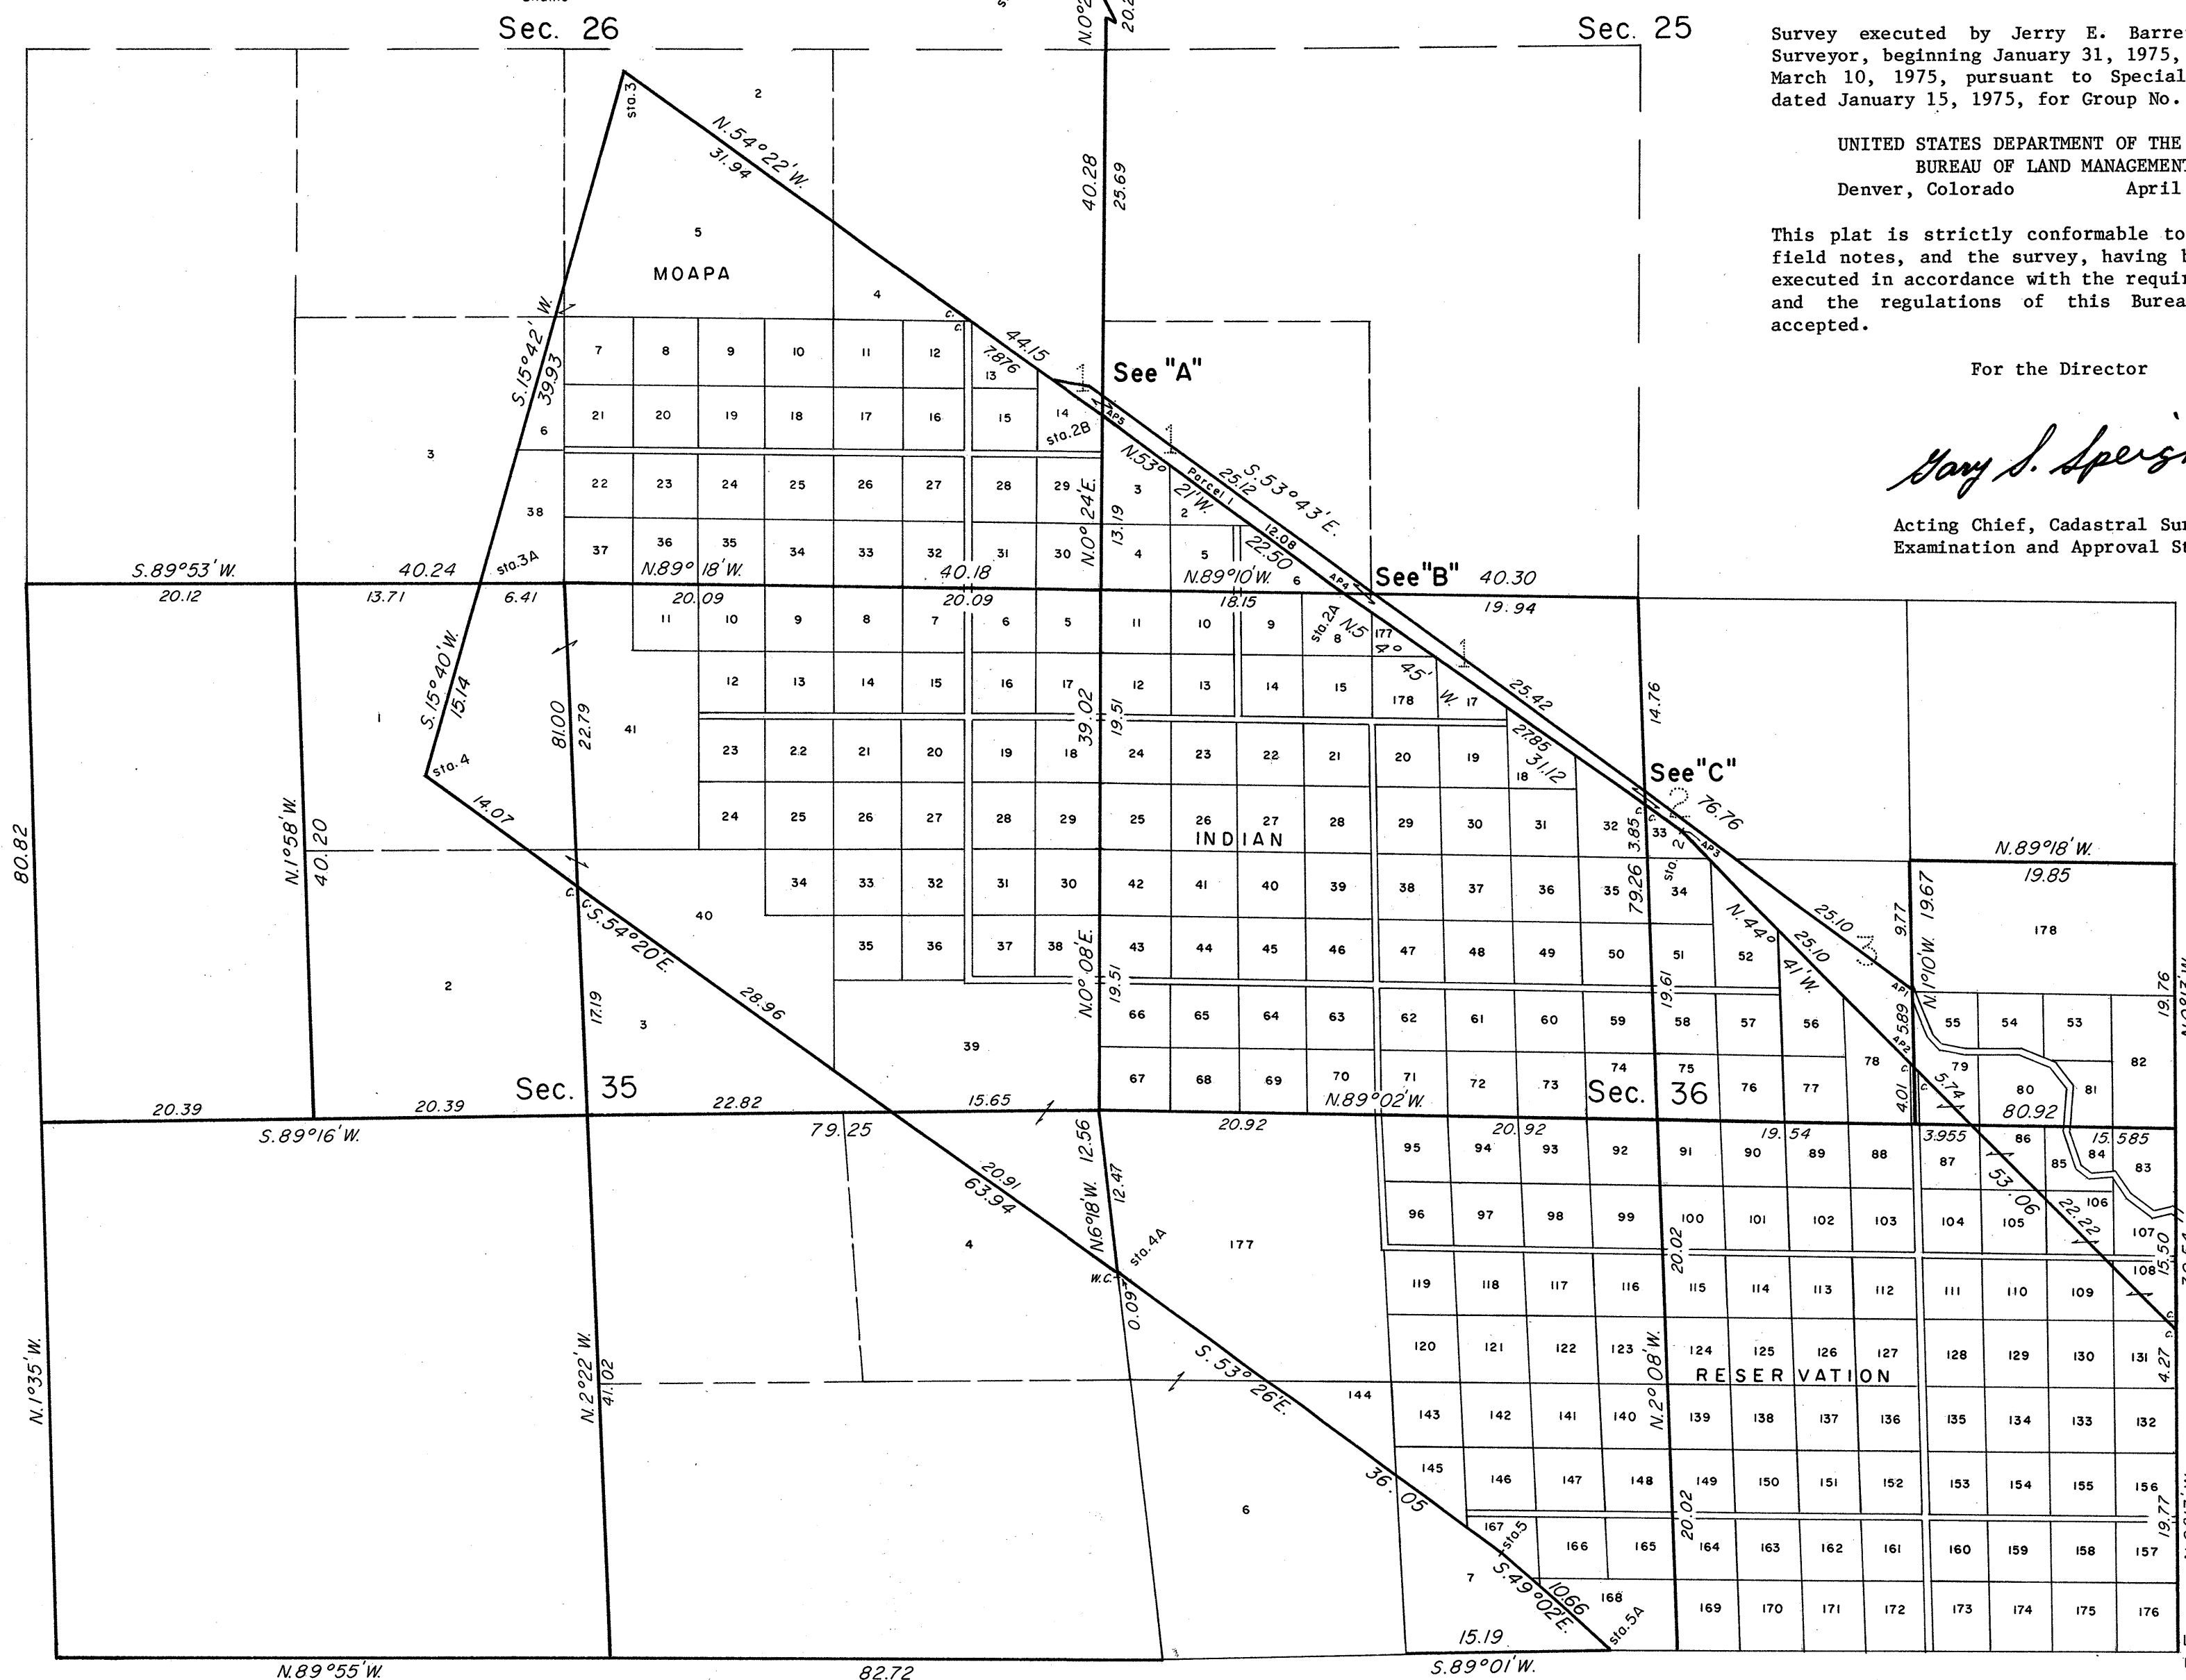

Latitude 36° 40.0' N.
Longitude 114° 39.4' W.

OFFICIALLY FILED
NEVADA STATE OFFICE
10:00 AM May 19, 1981