


TOWNSHIP 14 SOUTH, RANGE 65 EAST, OF THE MOUNT DIABLO MERIDIAN, NEVADA

DEPENDENT RESURVEY AND SUBDIVISIONS


ENLARGED DIAGRAM

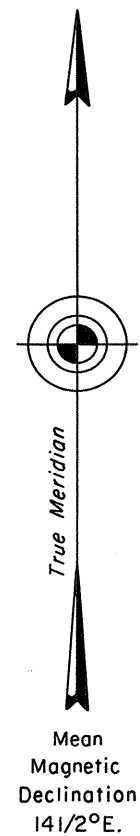

Sec. 27




Sec. 23

Sec. 24

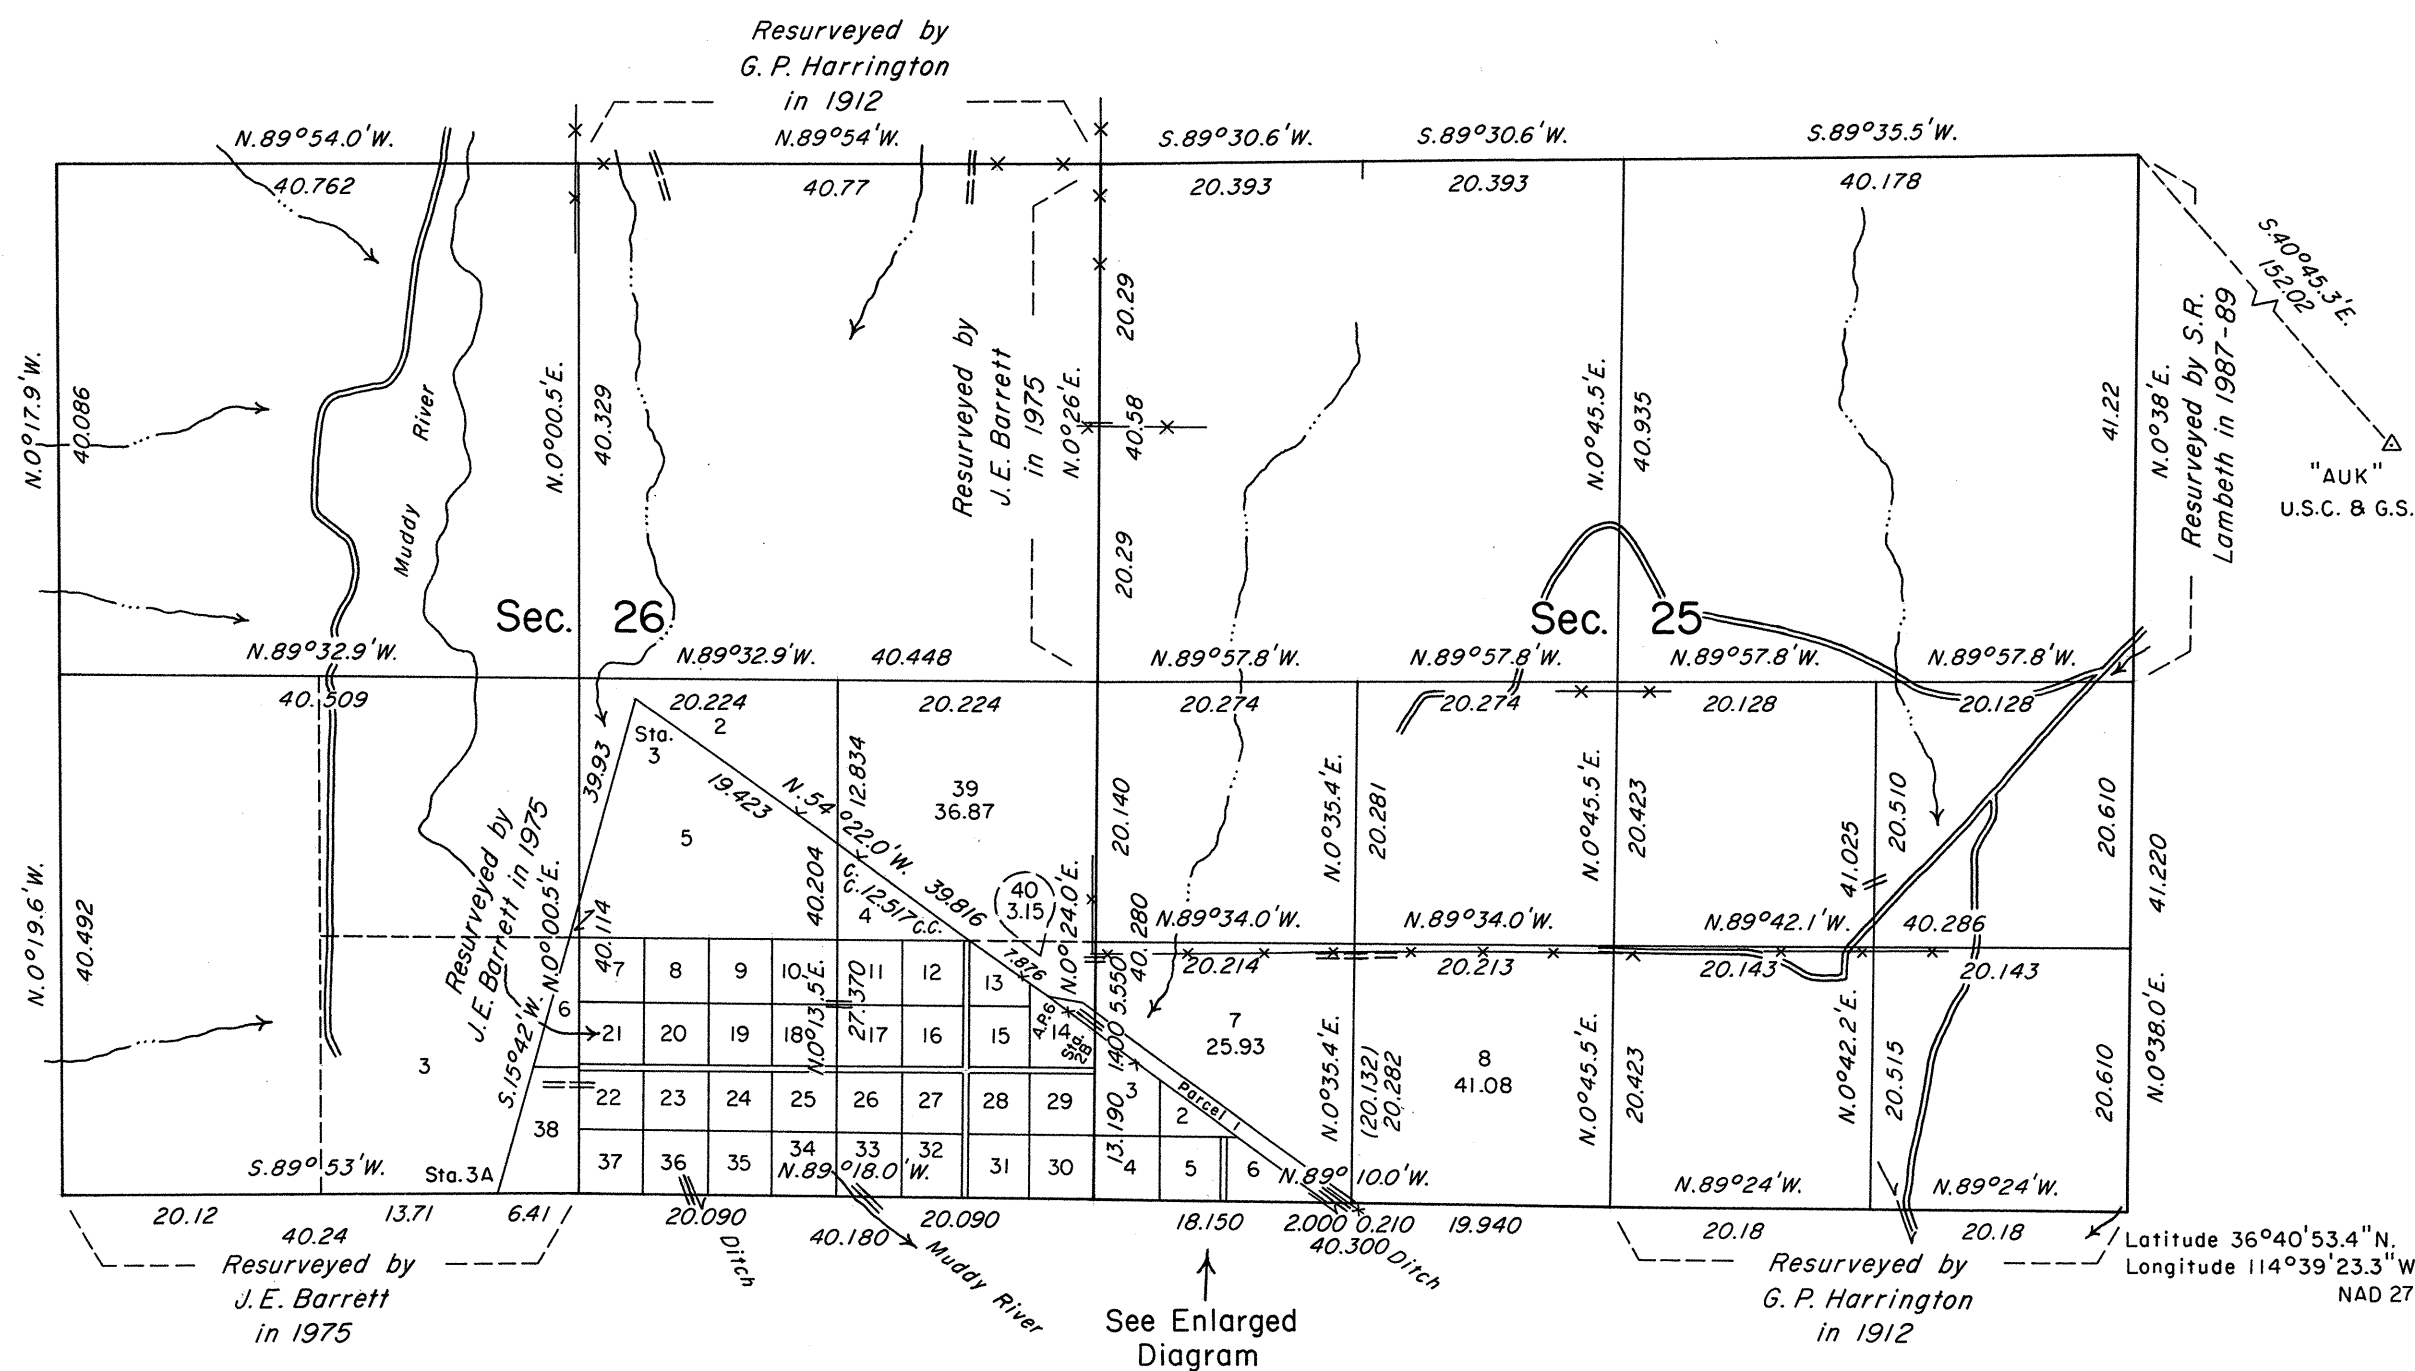

Sec. 35

Sec. 36

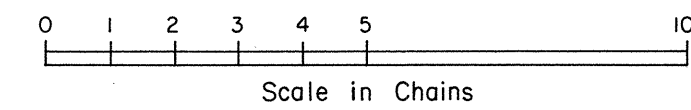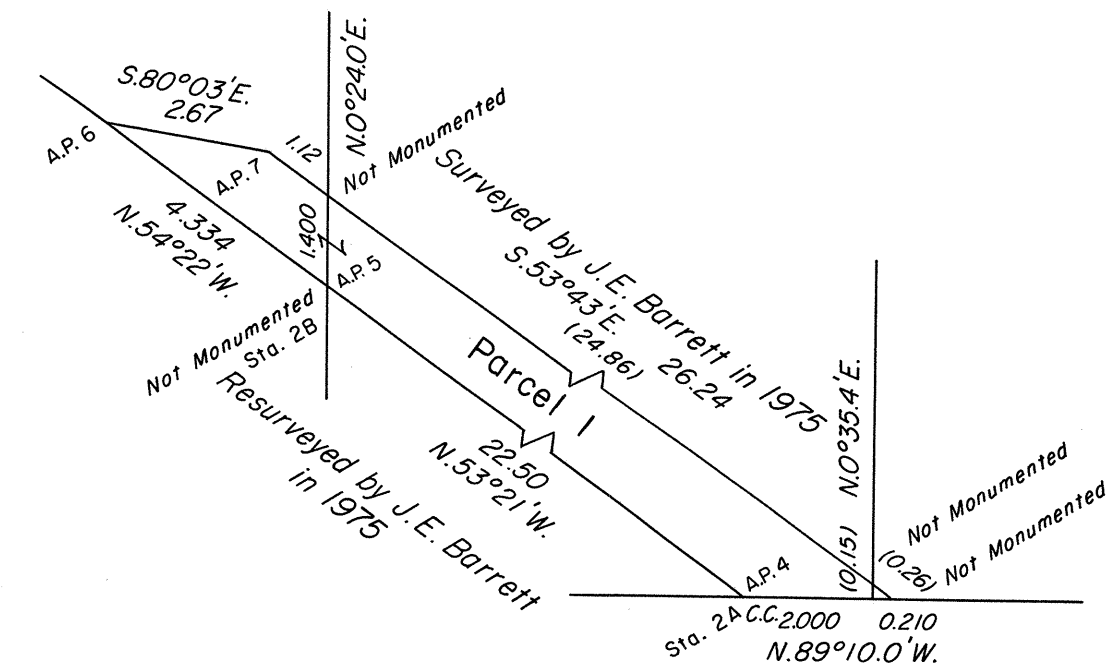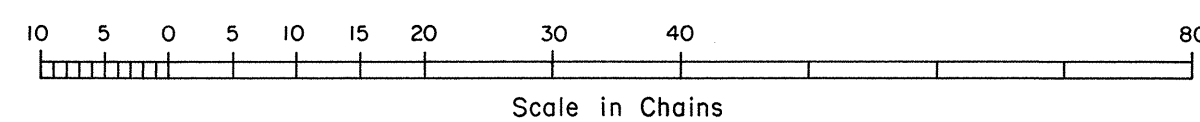

History of the earlier surveys is contained in the field notes.

This plat represents the dependent resurvey of a portion of the east boundary and a portion of the subdivisional lines and subdivision, and a portion of the Moapa Indian Reservation between Station No. 3 and Angle Point No. 6, designed to restore the corners in their true original locations according to the best available evidence, and the survey of the subdivision of sections 25 and 26, T. 14 S., R. 65 E., Mount Diablo Meridian, Nevada.

Lottings and areas, except as indicated hereon, are as shown on the plats approved December 24, 1881, May 16, 1913 and the plat accepted April 24, 1981.

Survey executed by Robert A. Pratt, Cadastral Surveyor, beginning August 30, 1990 and completed September 14, 1990, under Special Instructions dated August 14, 1990 for Group No. 684, Nevada.

UNITED STATES DEPARTMENT OF THE INTERIOR
BUREAU OF LAND MANAGEMENT

Reno, Nevada April 10, 1992

This plat is strictly conformable to the approved field notes, and the survey, having been correctly executed in accordance with the requirements of law and the regulations of this Bureau, is hereby accepted.

For the Director

John S. Parrish
Chief Cadastral Surveyor, Nevada

T.14S., R.65E., M.D.M.