

ORIGINAL

Sheet No. 1 of 2 Sheets

TOWNSHIP 14 SOUTH, RANGE 66 EAST, OF THE MOUNT DIABLO MERIDIAN, NEVADA

DEPENDENT RESURVEY AND SUBDIVISION OF SECTIONS





ENLARGED DIAGRAM OF NW 1/4 SEC. 31

ENLARGED DIAGRAM OF SW 1/4 SEC. 31

Sec. 31

Surveyed by R. H. Woods and

W. H. Myrick in 1881

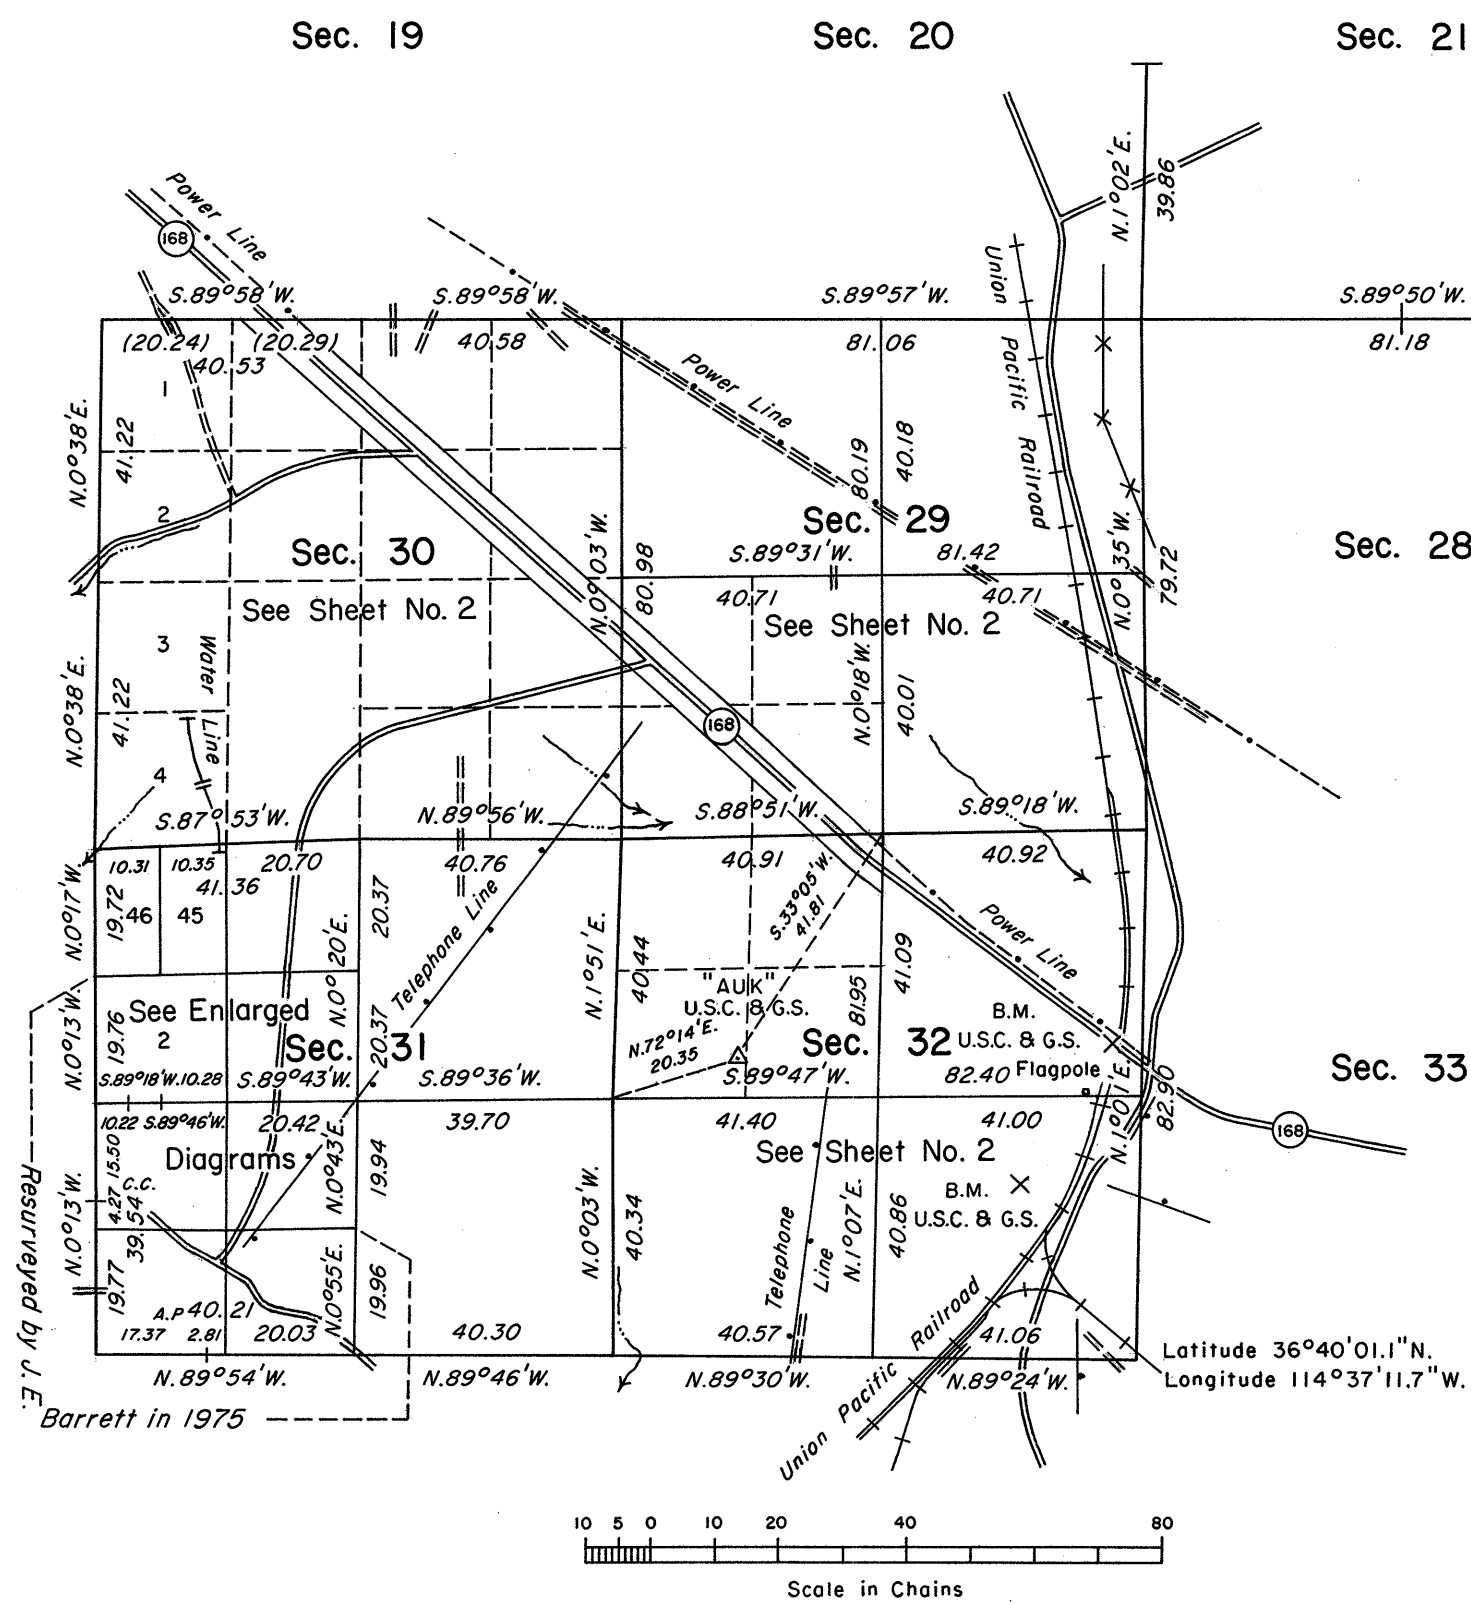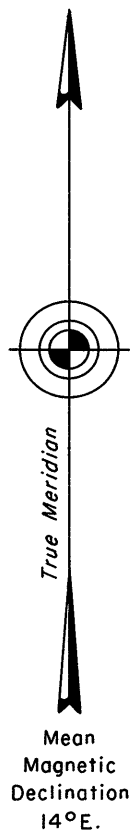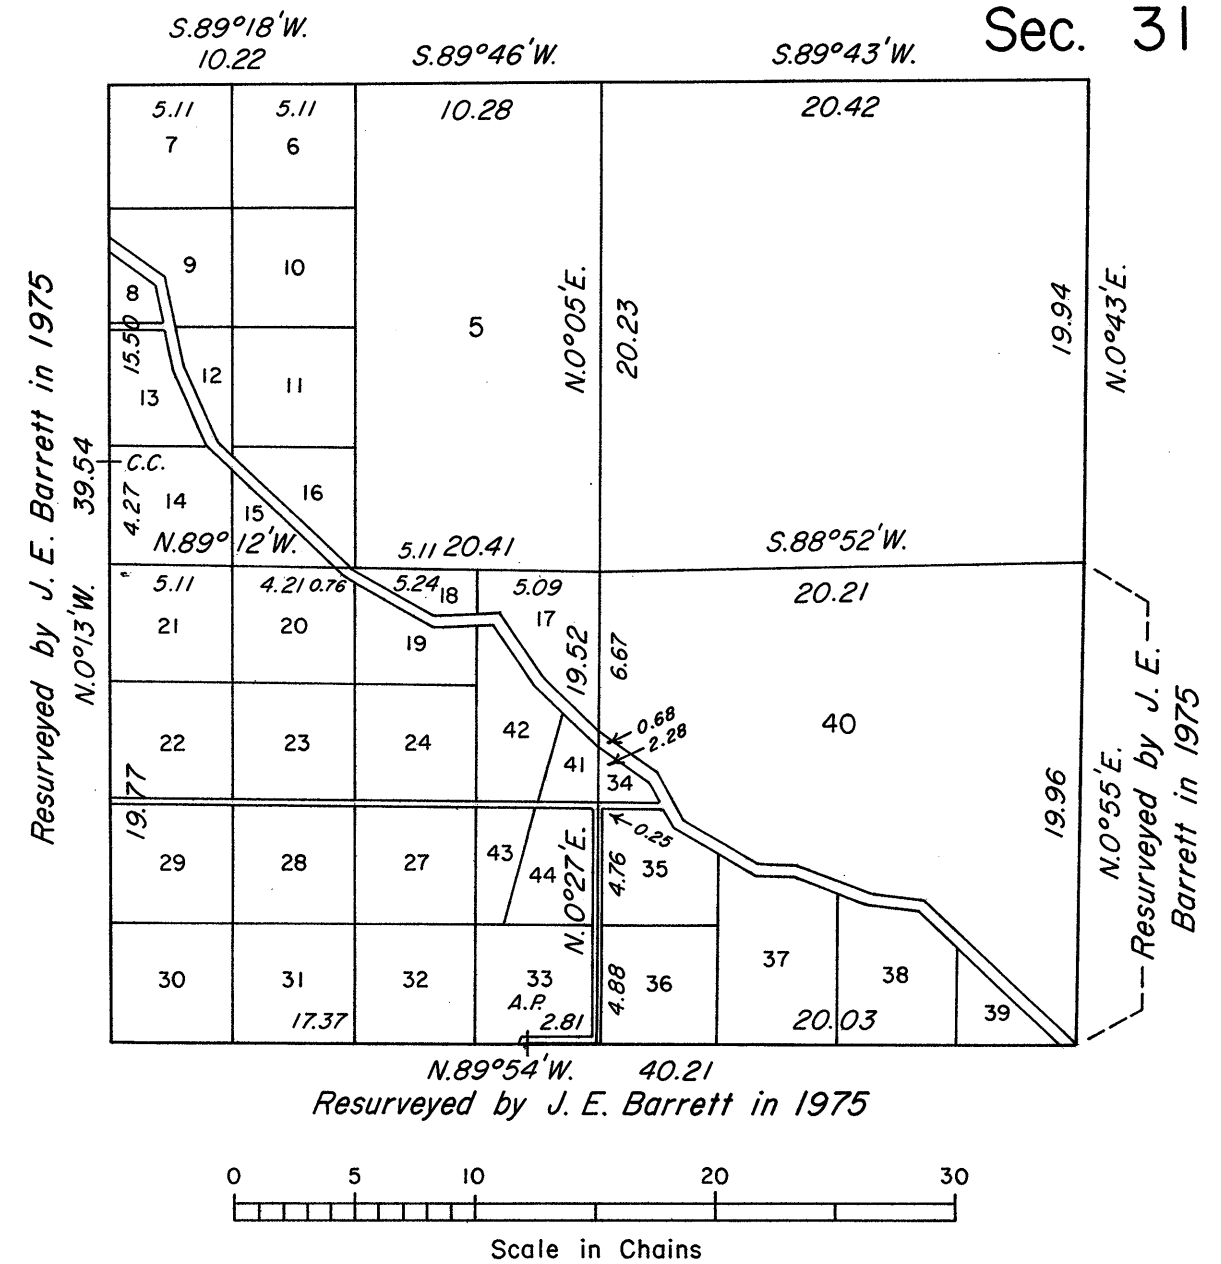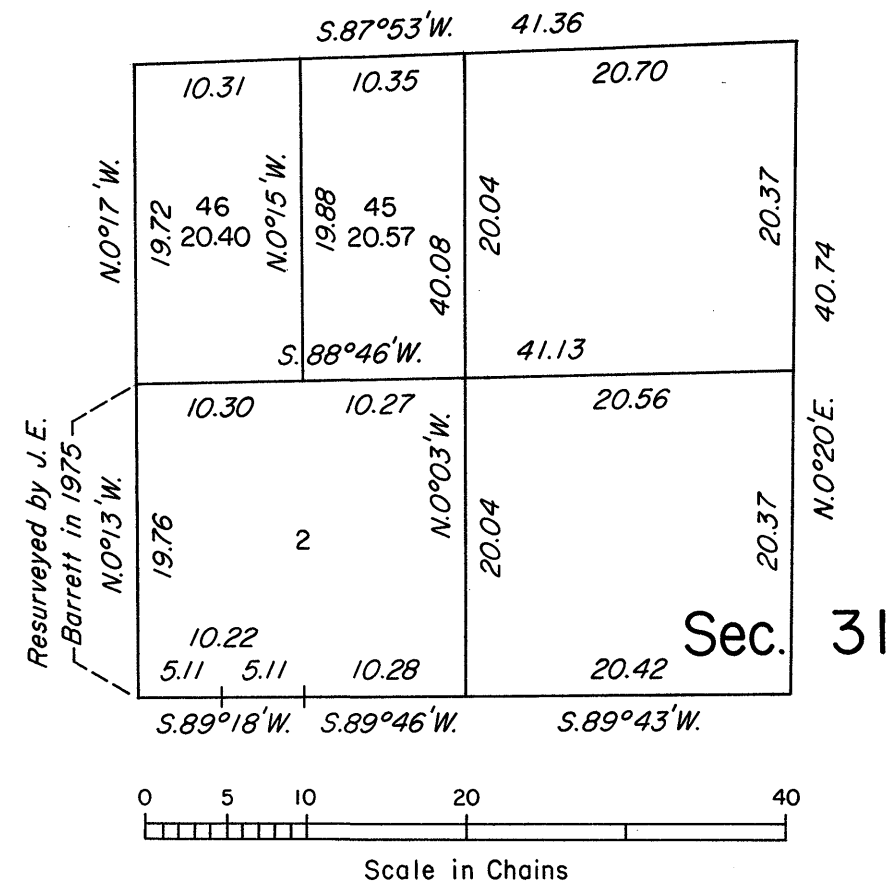

Surveyed by R. H. Woods and

W. H. Myrick in 1881

History of the earlier surveys is contained in the field notes.

This plat, in two sheets, represents the dependent resurvey of a portion of the south and west boundaries, a portion of the subdivisional lines and the subdivision of section 31, designed to restore the corners in their true original locations according to the best available evidence; and the survey of the subdivision of certain sections of T. 14 S., R. 66 E.

Lottings and areas, except as indicated hereon, are as shown on the plats approved June 13, 1881, May 16, 1913 and November 13, 1915 and the plat accepted April 24, 1981.

Survey executed by Stephen R. Lambeth, Cadastral Surveyor, beginning March 31, 1987 and completed November 9, 1989, under Supplemental Special Instructions dated February 11, 1987 for Group No. 641, Nevada.

UNITED STATES DEPARTMENT OF THE INTERIOR
BUREAU OF LAND MANAGEMENT

Reno, Nevada

December 14, 1989

This plat is strictly conformable to the approved field notes, and the survey, having been correctly executed in accordance with the requirements of law and the regulations of this Bureau, is hereby accepted.

For the Director

John S. Parrish

Chief Cadastral Surveyor

T.14S., R.66E., M.D.M.