


TOWNSHIP N^o 14 SOUTH RANGE N^o 67 EAST MOUNT DIABLO MERIDIAN

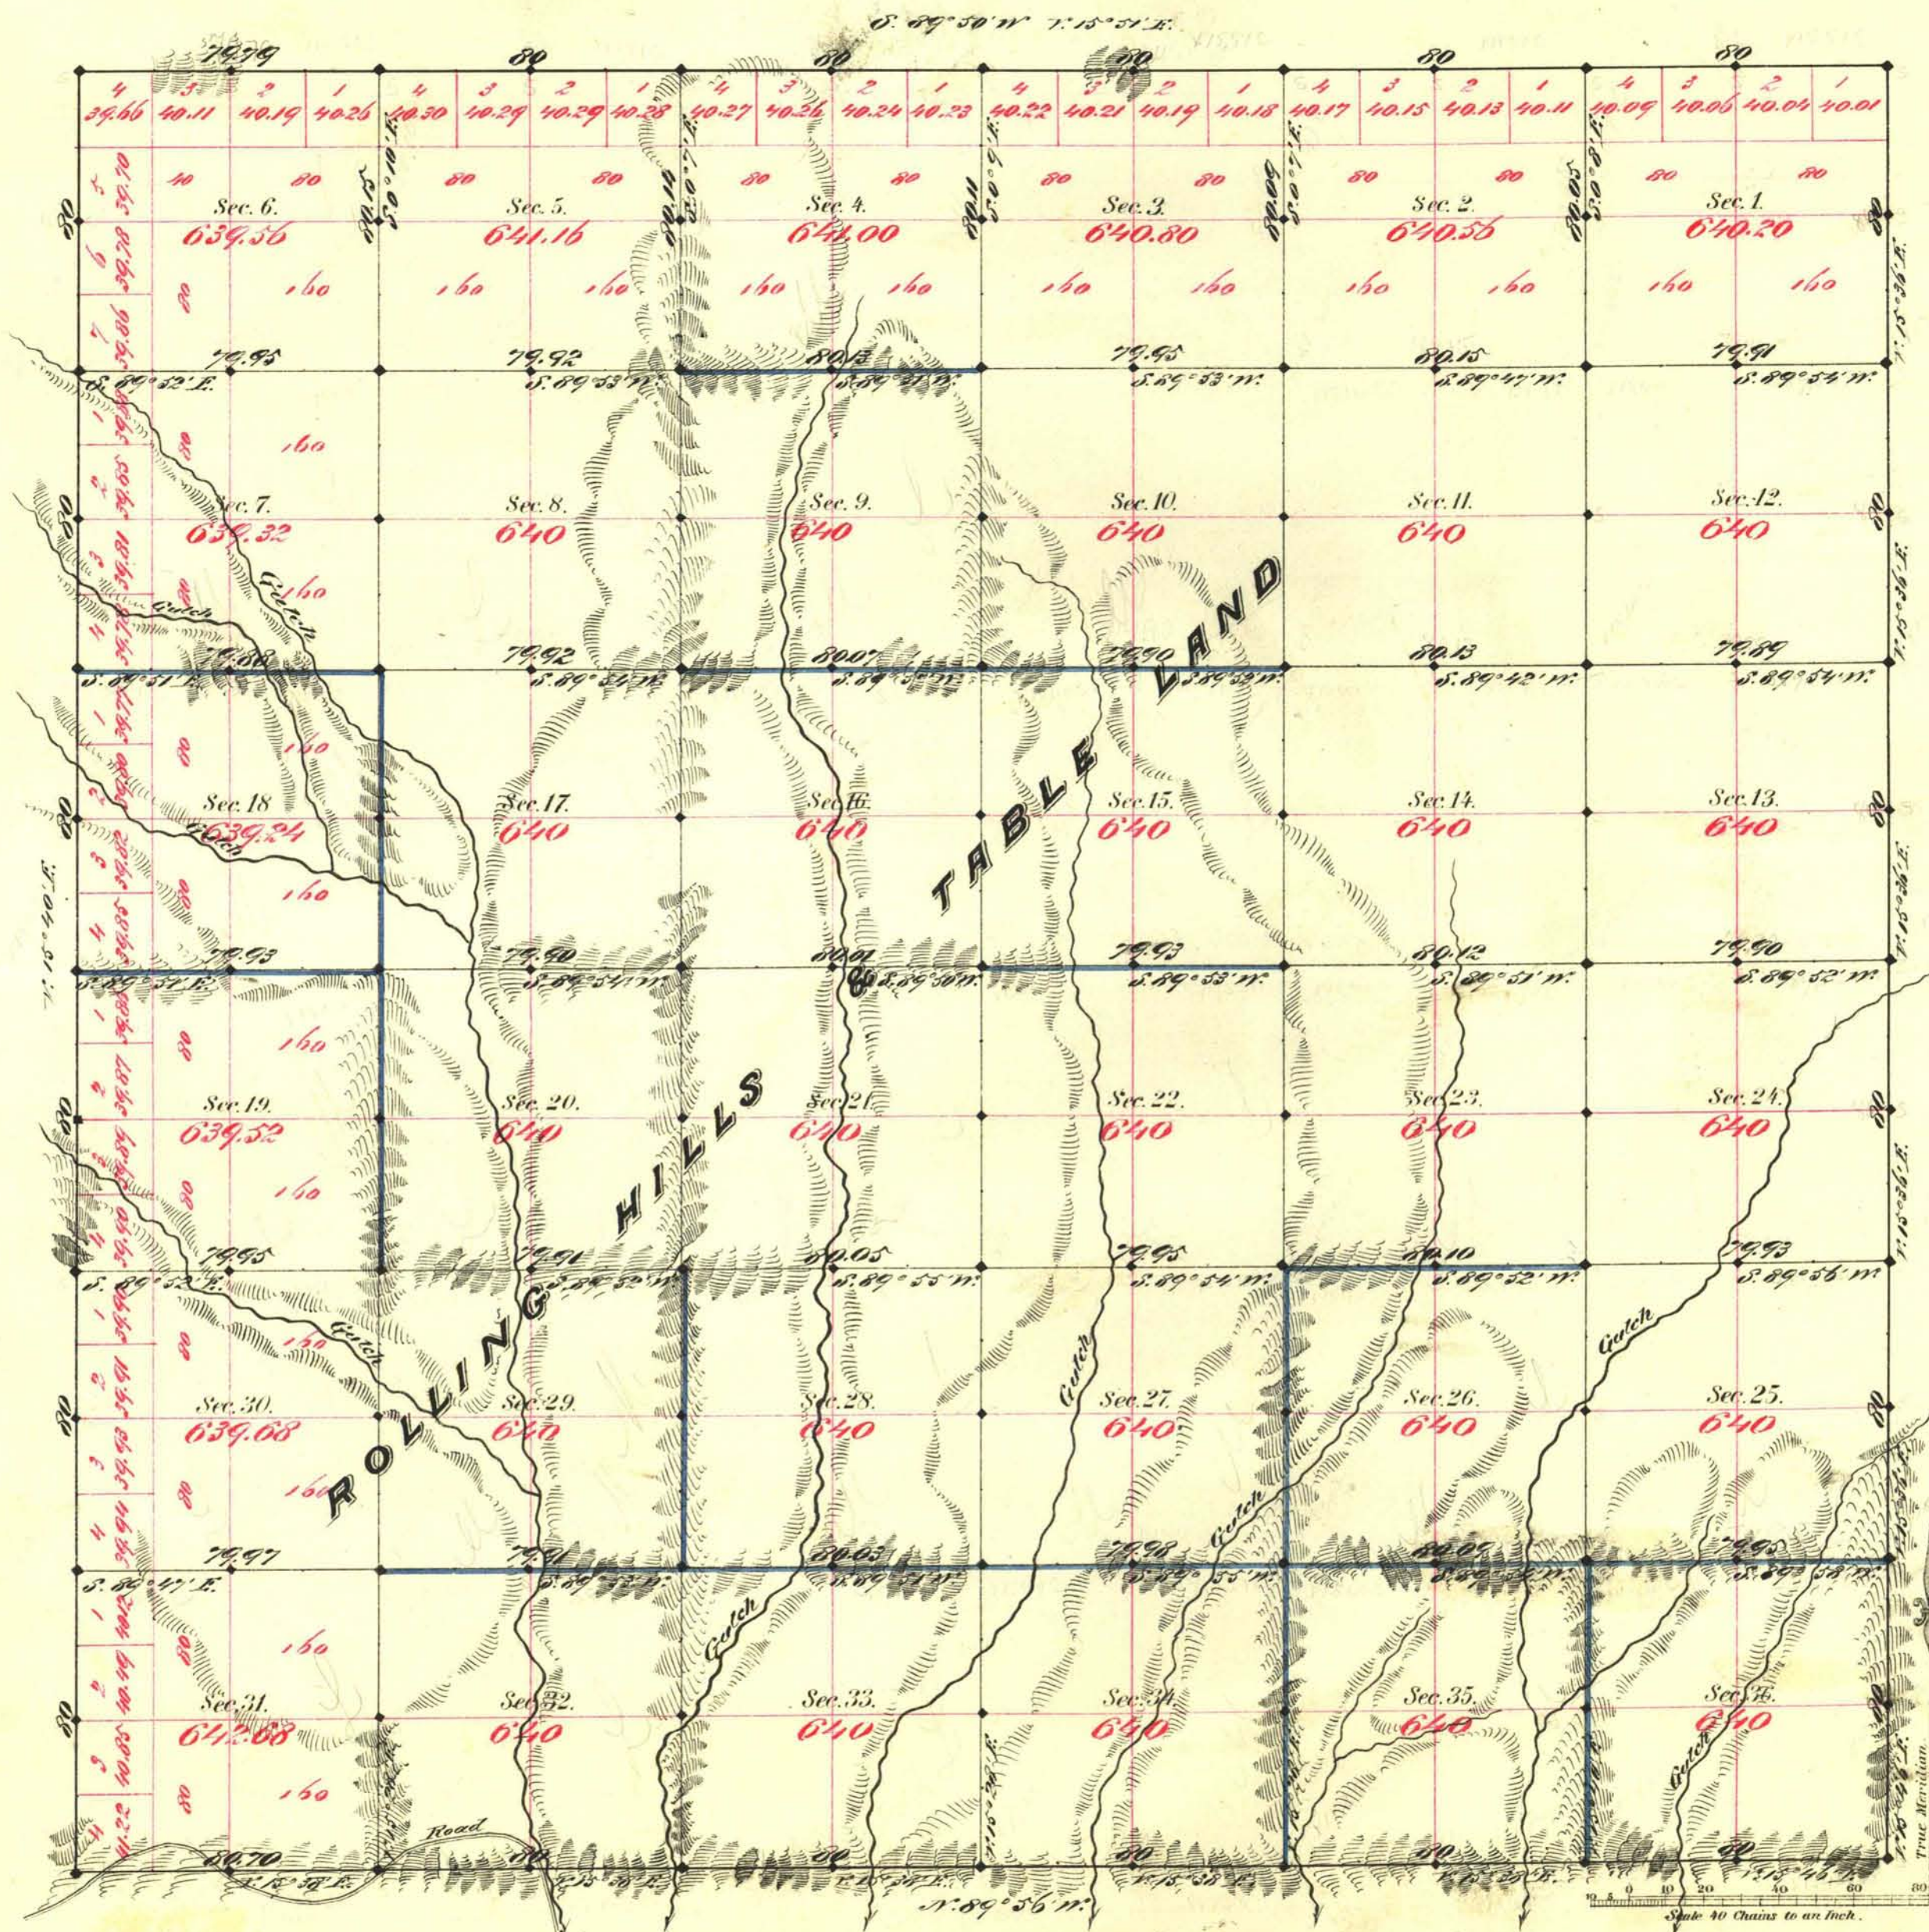

Aggregate Area of Public Land Surveyed 23,042.72 Ac.

Commenced April 15th 1881
Completed " 2nd "

Subdivision lines not otherwise noted run with a variation of 1/2 in.

Survey Designated	By Whom Surveyed	Date of Contract	Amount of Survey	When Surveyed
Township line	W. A. & M. J. J.	January 2 nd 1881	109 Chs - 1881	1881
Sub division blocks	"	"	18-00-05	April
"	"	"	17-79-90	"

The above Map of Township N. 14 S. of Range N. 67 E. is strictly conformable to the field notes of the survey thereof on file in this Office, which have been examined and approved.

Surveyor General's Office.
Virginia City, Nev.
June 15th 1881

A. L. Bonner & Co. S. J.
Sur. Gen. Nev.