
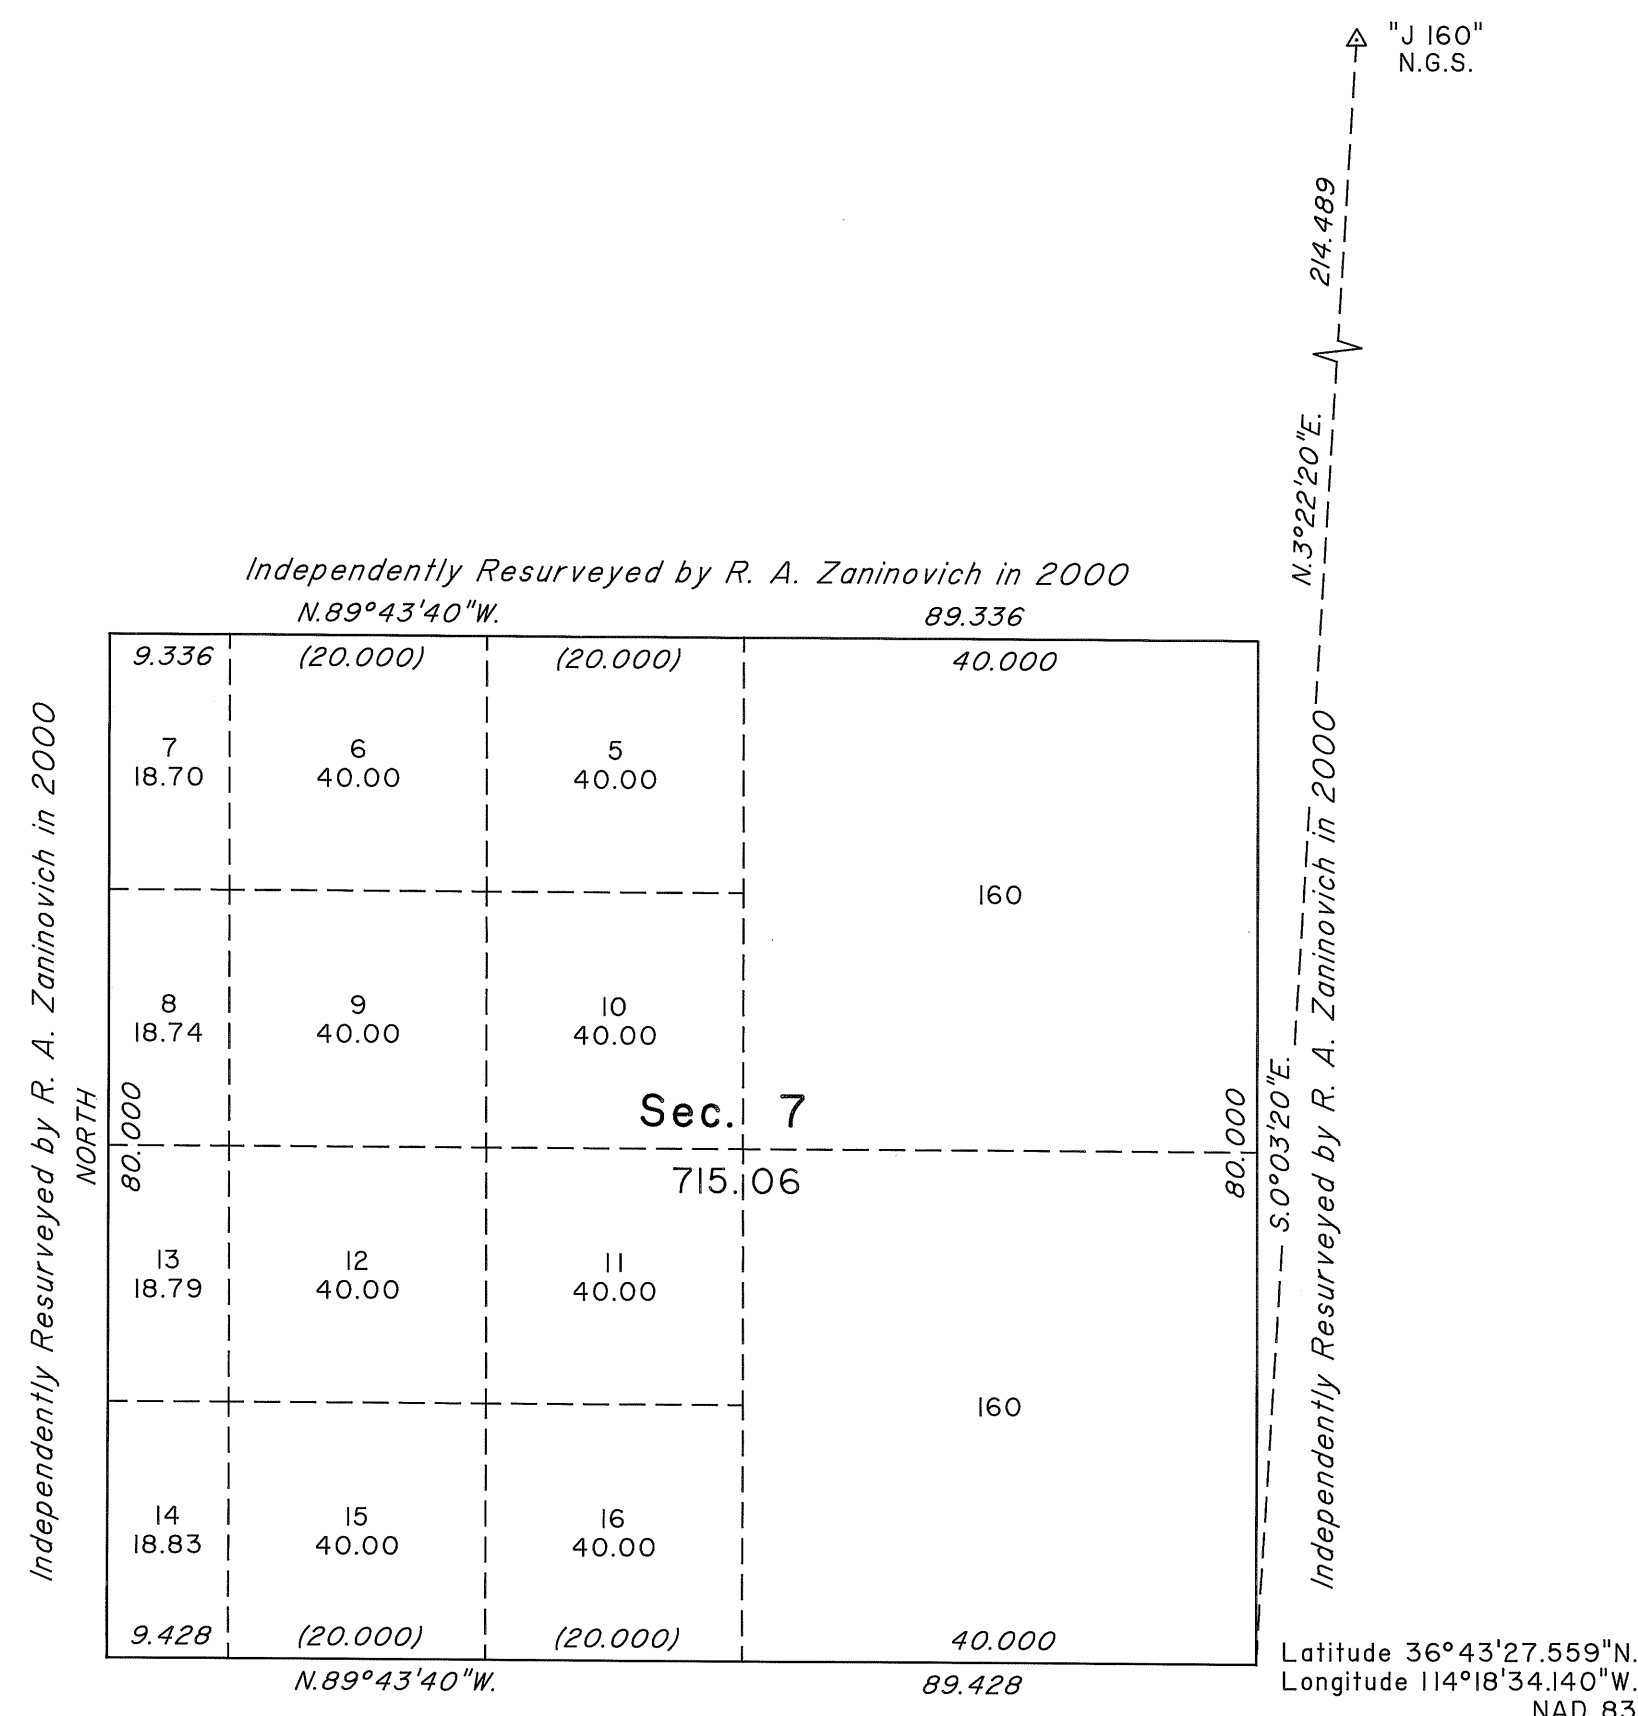


TOWNSHIP 14 SOUTH, RANGE 69 EAST, OF THE MOUNT DIABLO MERIDIAN, NEVADA

INDEPENDENT RESURVEY

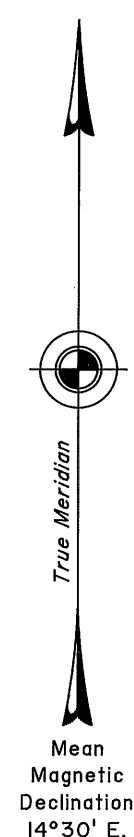

A history of surveys is contained in the field notes.

This plat represents the independent resurvey of a portion of the subdivisional lines of Township 14 South, Range 69 East, Mount Diablo Meridian, Nevada, superseding a portion of the plat approved May 28, 1881.

Survey executed by Don R. Aschenbach, Cadastral Surveyor, beginning August 24, 2006 and completed August 25, 2006, pursuant to Special Instructions dated April 14, 2000, and Supplemental Special Instructions dated August 22, 2006, for Group No. 789, Nevada.

UNITED STATES DEPARTMENT OF THE INTERIOR
BUREAU OF LAND MANAGEMENT

Reno, Nevada June 5, 2007

This plat is strictly conformable to the approved field notes, and the survey, having been correctly executed in accordance with the requirements of law and the regulations of this Bureau, is hereby accepted.

For the Director

David R. Jordan

Chief Cadastral Surveyor, Nevada

