


TOWNSHIP 14 SOUTH, RANGE 69 EAST, OF THE MOUNT DIABLO MERIDIAN, NEVADA

DEPENDENT RESURVEY AND METES-AND-BOUNDS SURVEY

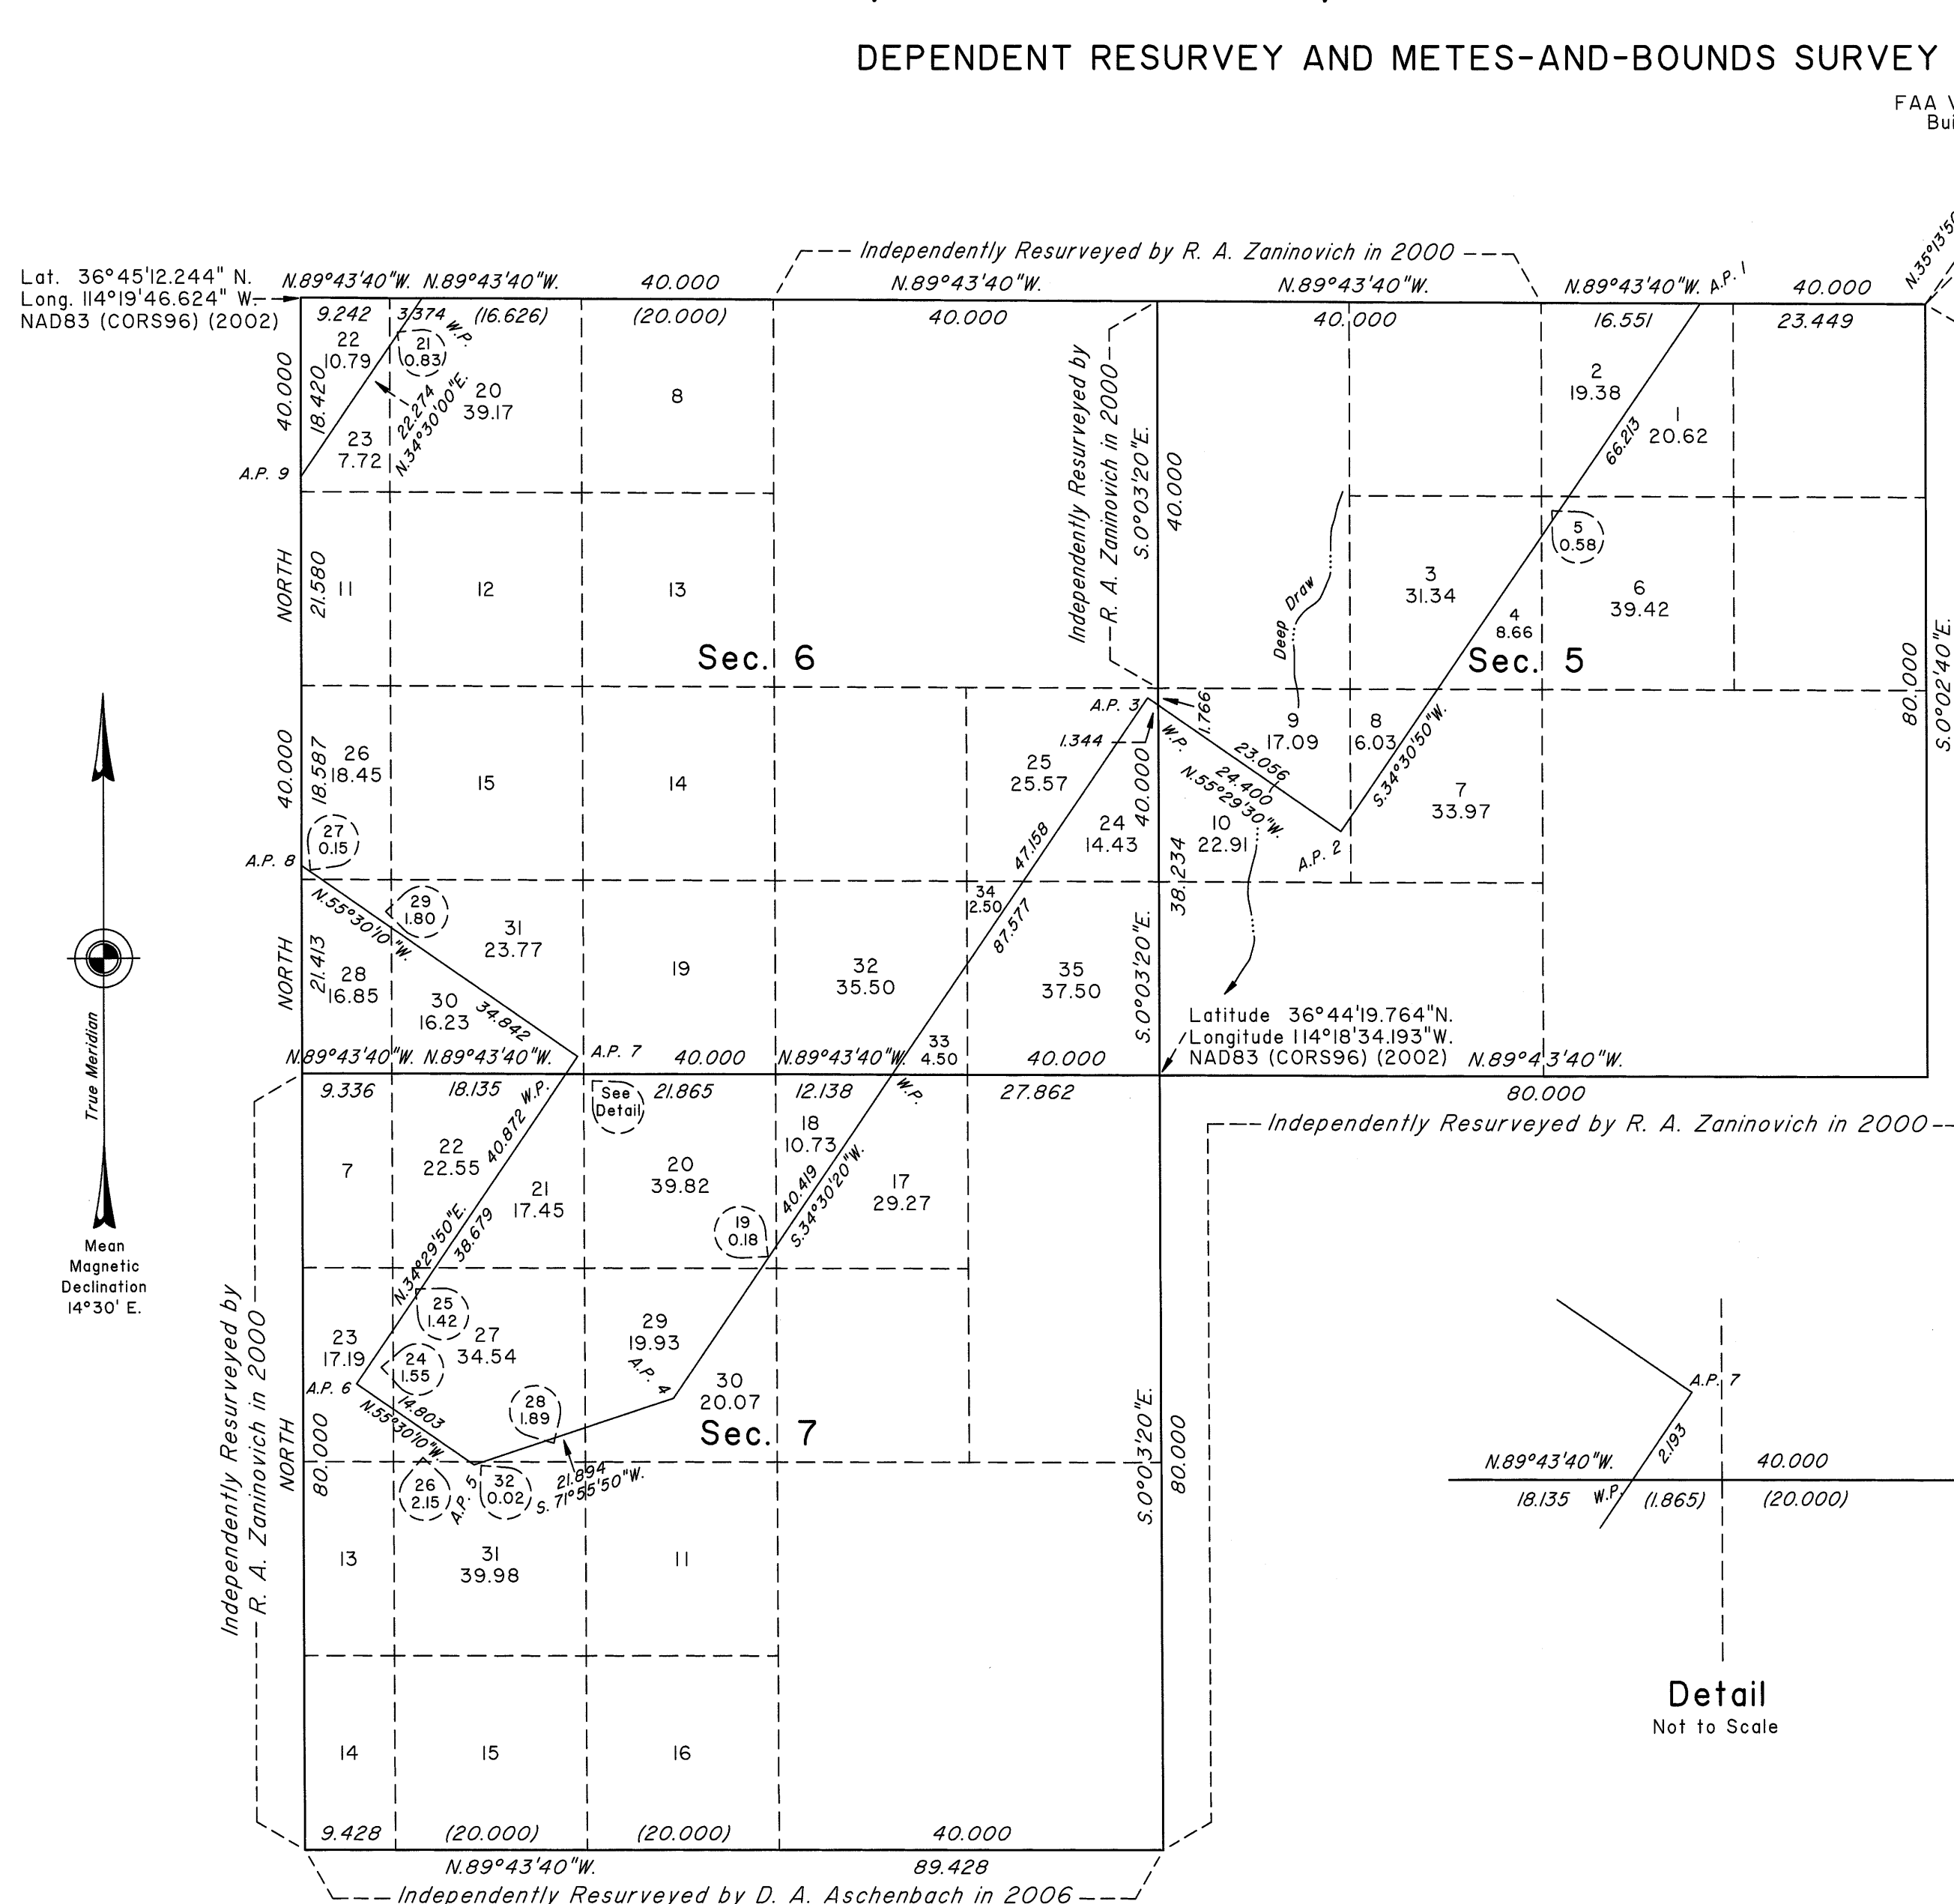

A history of surveys is contained in the field notes.

This plat represents the dependent resurvey of portions of the north and west boundaries and a portion of the subdivisional lines designed to restore the corners in their true original locations according to the best available evidence and a metes-and-bounds survey in sections 5, 6 and 7, Township 14 South, Range 69 East, Mount Diablo Meridian, Nevada.

Except as indicated hereon, the lottings and areas are as shown on the plats accepted May 31, 2001 and June 5, 2007.

Survey executed by Don R. Aschenbach, Cadastral Surveyor, beginning January 12, 2010, and completed October 30, 2010, pursuant to Special Instructions dated January 6, 2010, for Group No. 890, Nevada.

UNITED STATES DEPARTMENT OF THE INTERIOR
BUREAU OF LAND MANAGEMENT

Reno, Nevada July 6, 2011

This plat is strictly conformable to the approved field notes, and the survey, having been correctly executed in accordance with the requirements of law and the regulations of this Bureau, is hereby accepted.

For the Director

David A. Moran

Chief Cadastral Surveyor for Nevada