
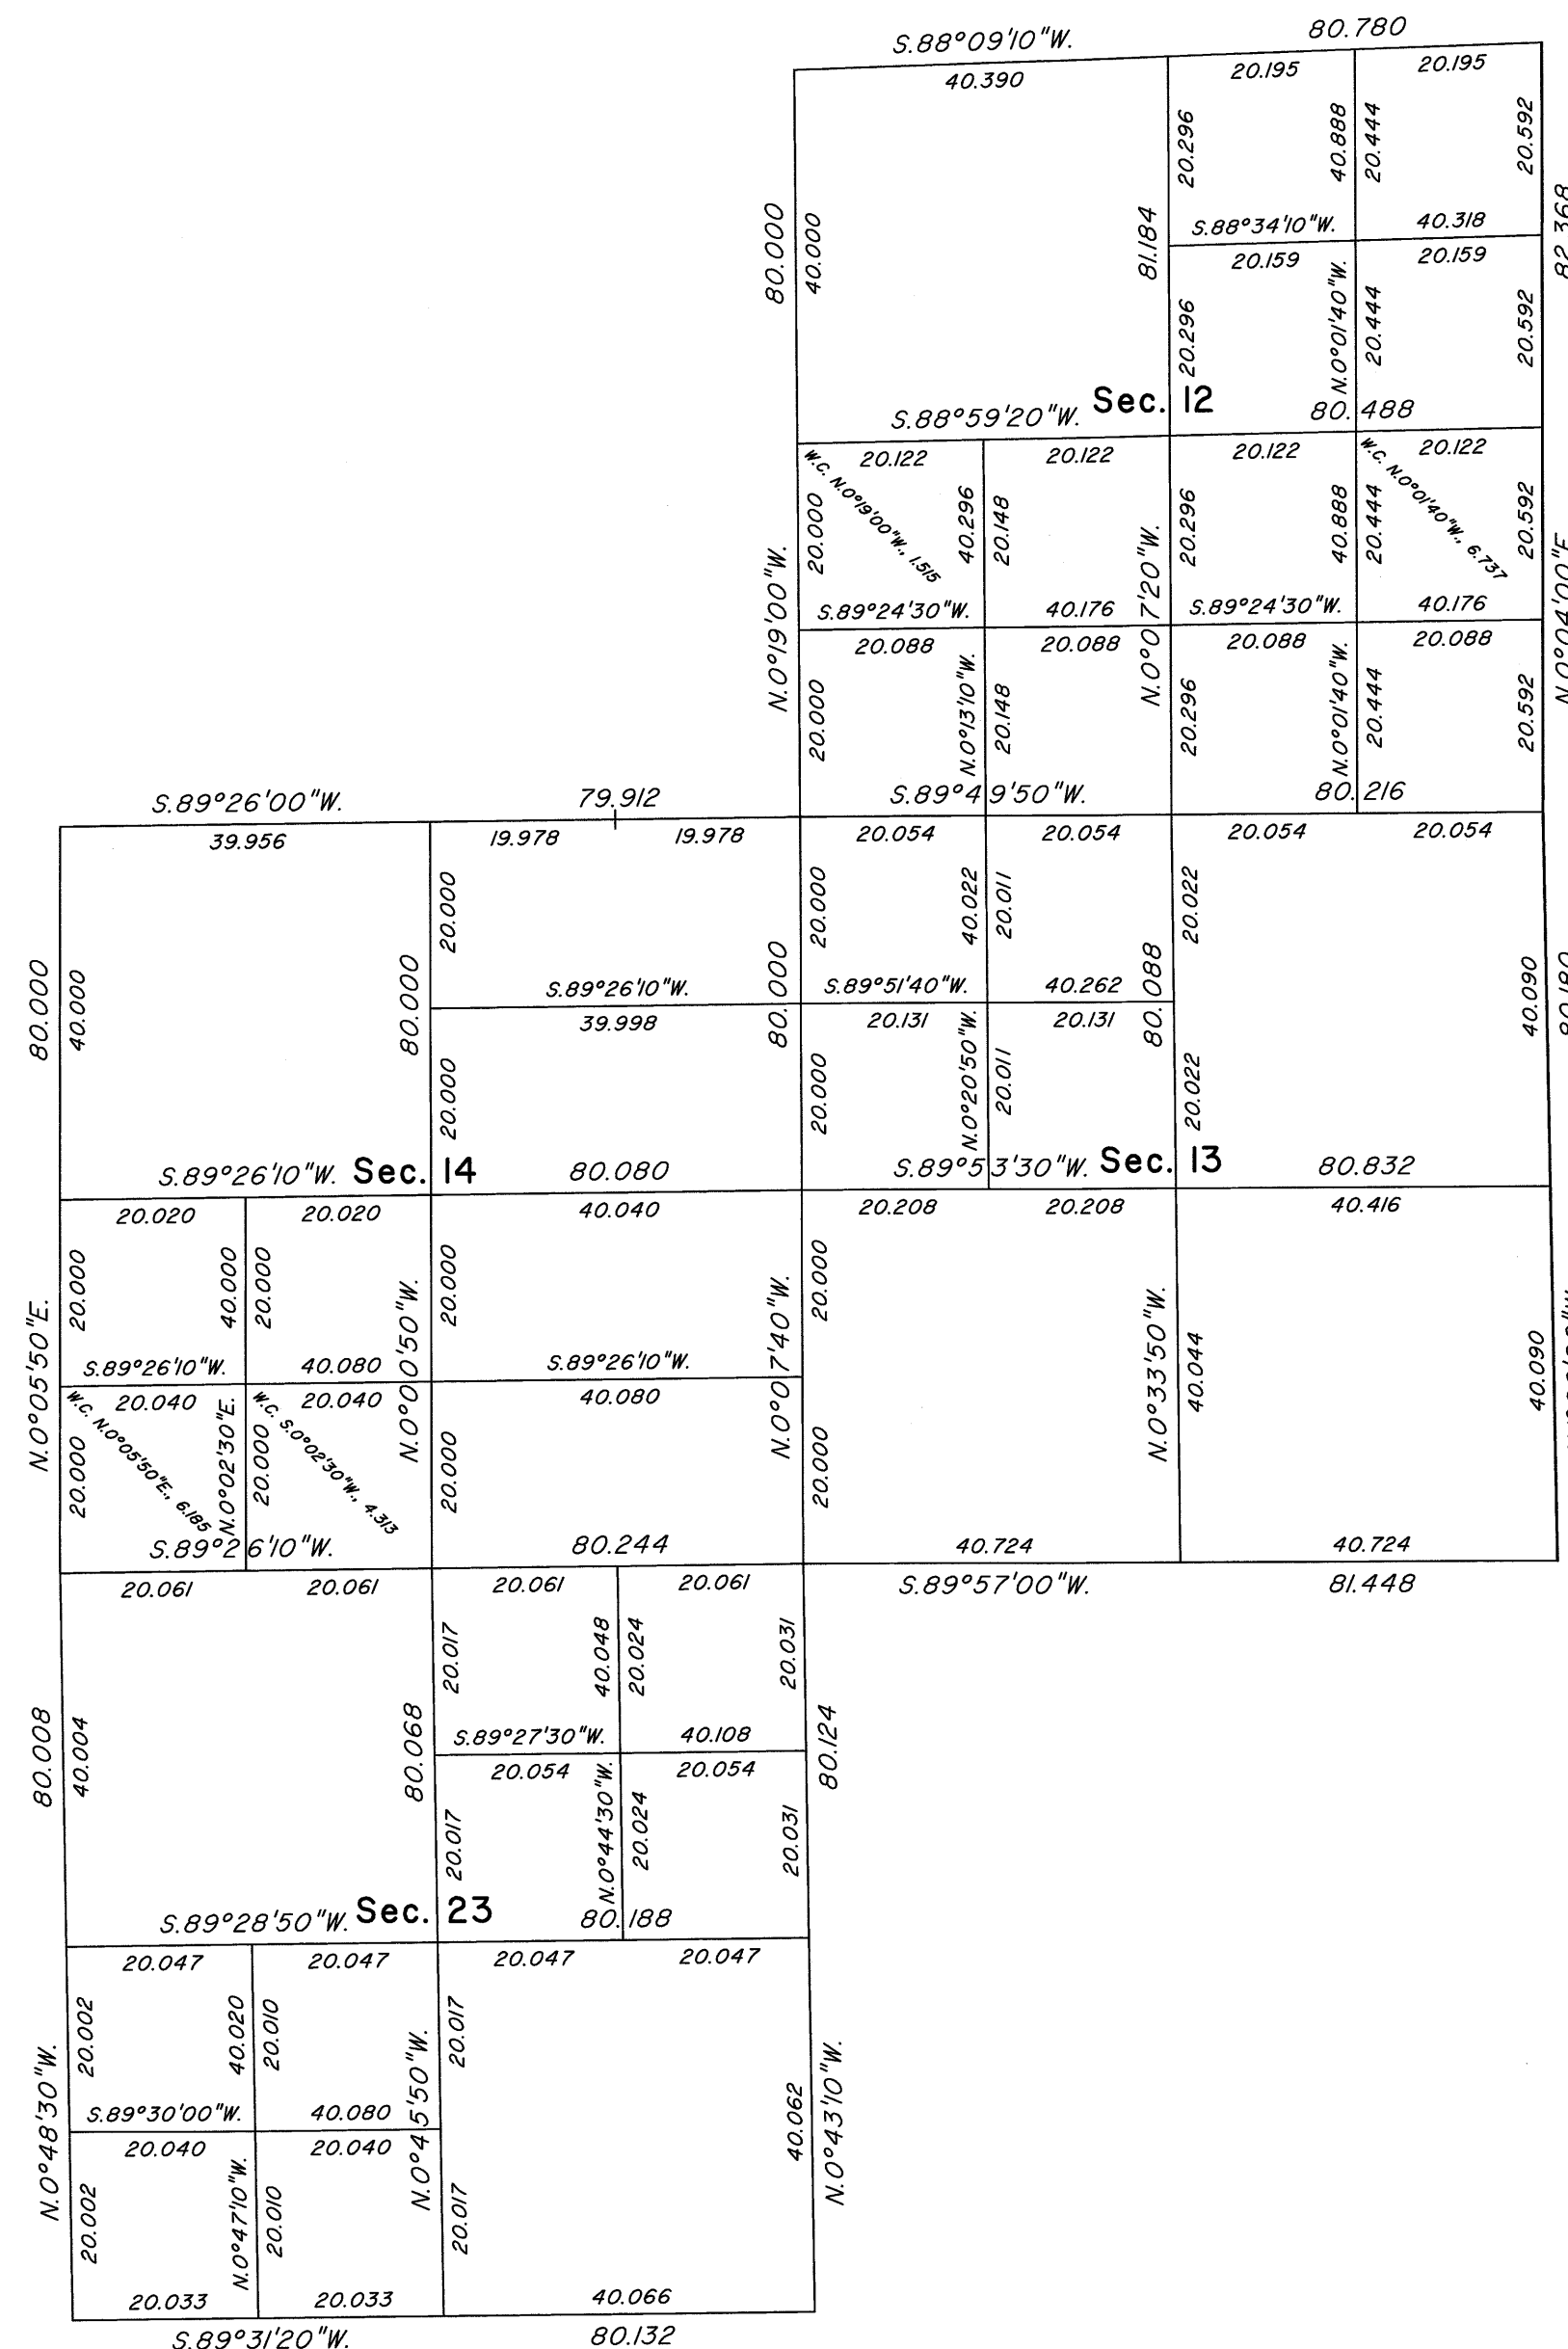


TOWNSHIP 14 SOUTH, RANGE 69 EAST, OF THE MOUNT DIABLO MERIDIAN, NEVADA

ENLARGED DIAGRAM OF SECTIONS 12, 13, 14 AND 23

OFFICIALLY FILED
NEVADA STATE OFFICE
at 10:00 AM on
MAY 16 2016

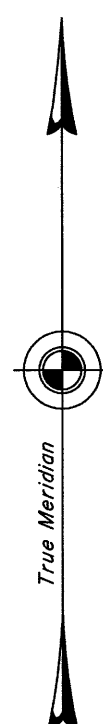

Reference should be made to Sheet No. 1 for survey information.

UNITED STATES DEPARTMENT OF THE INTERIOR
BUREAU OF LAND MANAGEMENT

Reno, Nevada May 12, 2015

This plat is strictly conformable to the approved field notes, and the survey, having been correctly executed in accordance with the requirements of law and the regulations of this Bureau, is hereby accepted.

For the Director

Michael C. Hammer

Chief Cadastral Surveyor for Nevada

