


TOWNSHIP N° 14 SOUTH RANGE N° 71 EAST MOUNT DIABLO MERIDIAN

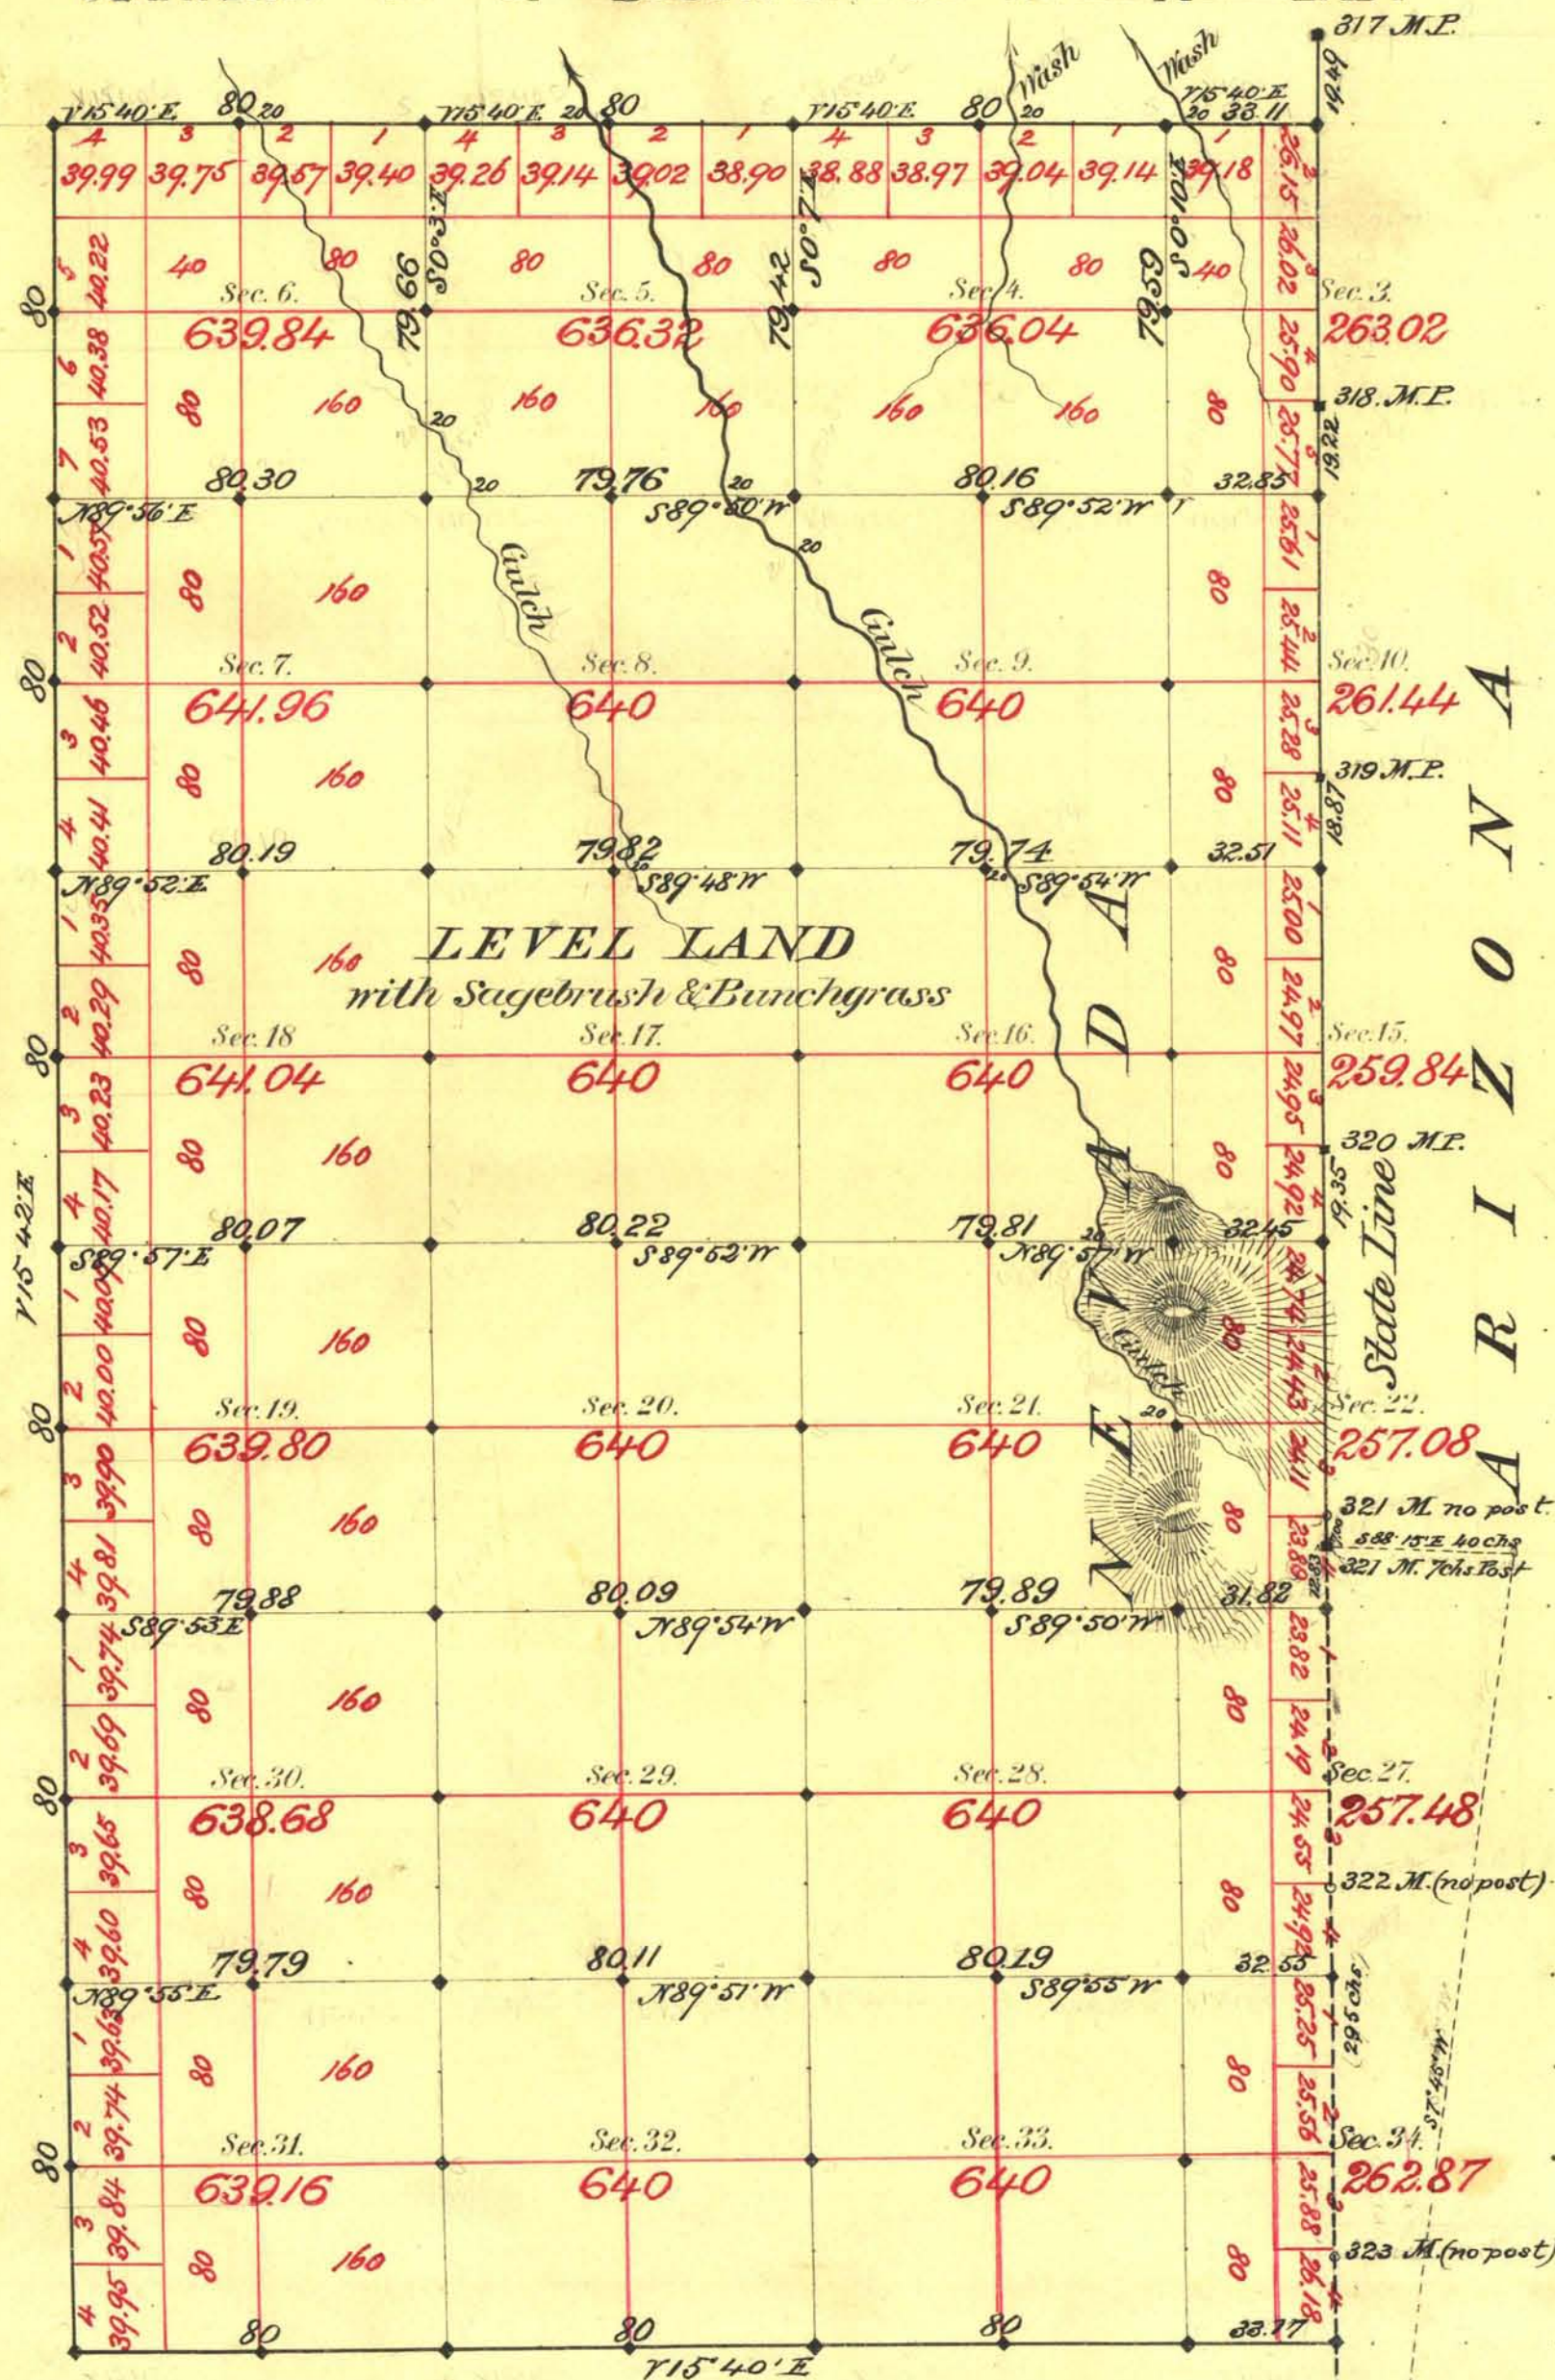

For Resurvey see Op 178 fld notes

Survey Designated	By Whom Surveyed	Date of Contract	Amount of Survey	When Surveyed
State Line	J. O. James	June 10th 1870	M. Ch. Dr.	1870
W. & S. by	Woods & Haycock	Jan. 26th 1881	6-00-00	1881
Subdivisions	W. & S. Haycock	April 15	6-06-28	"
Connection on S. L.	"	"	35-00-87	July "
	"	"	70-27	"

71° Cor'd
109
123
324 M. (no post)

The above Map of Township N° 14 South of Range N° 71 East
Mount Diablo Meridian is strictly conformable to the field
notes of the survey thereof on file in this Office, which have been examined and approved.
Surveyor General's Office.
Virginia City, Nev.
December 2nd 1881.

Aggregate Area of Public Land Surveyed 13,074.57 Acs.

Commenced July 7th 1881
Completed 11th

Subdivisions not otherwise noted run with a bearing of 15° 42' East.