



TOWNSHIP 15 NORTH, RANGE 18 EAST, OF THE MOUNT DIABLO MERIDIAN, NEVADA

ENLARGED DIAGRAM OF SECTIONS 11, 12, 13 AND 14


Detail C Sec. 14
Not to Scale

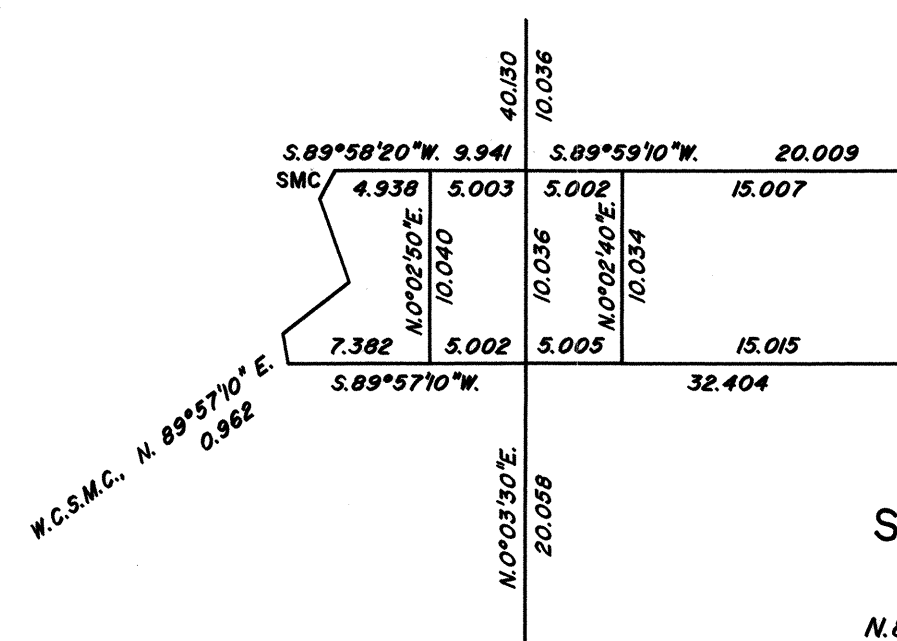



Detail B Sec. 12
Not to Scale

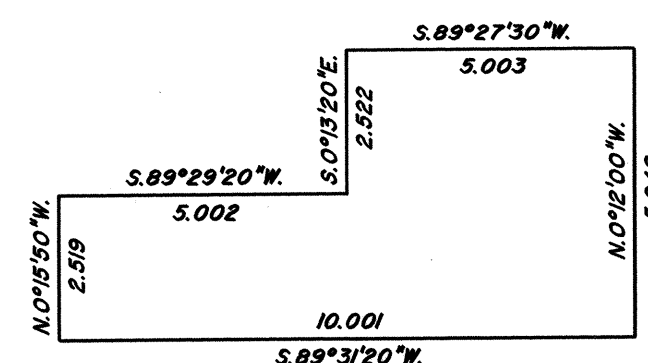

Detail A Sec. 11
Not to Scale

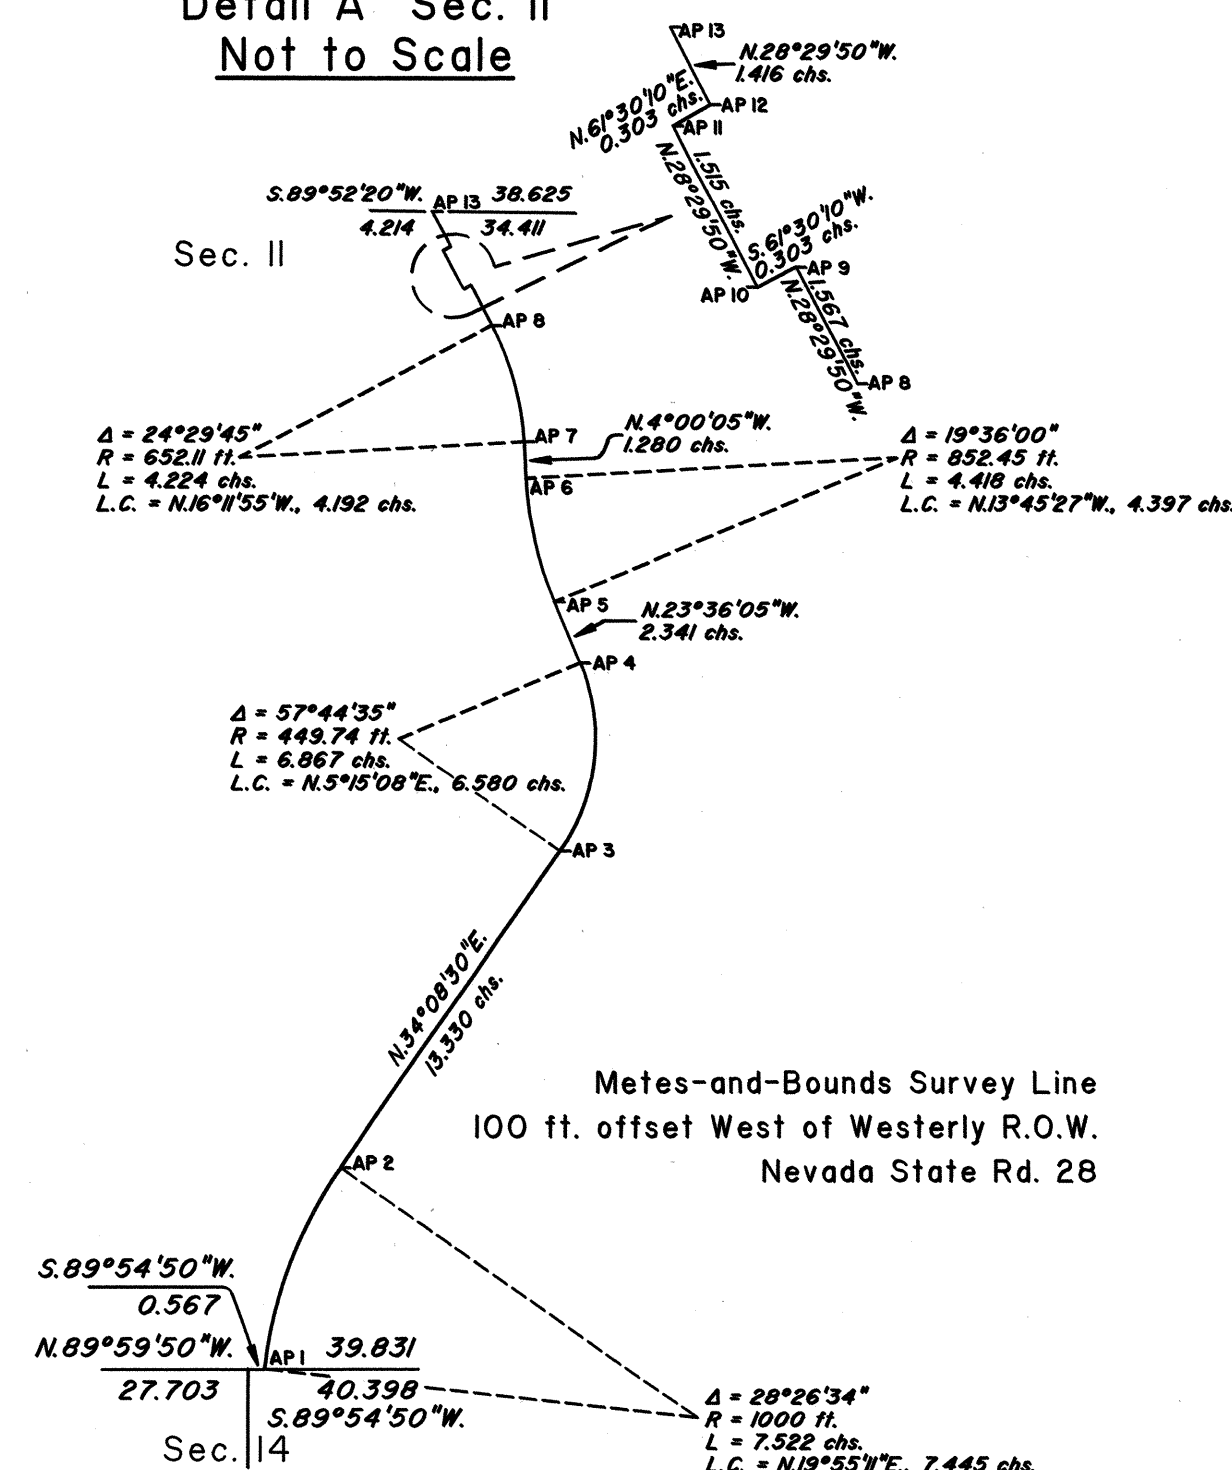

LAKE TAHOE

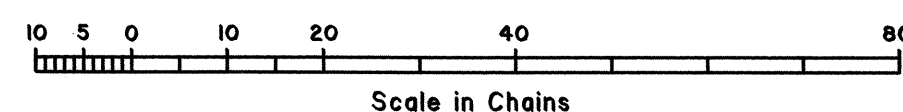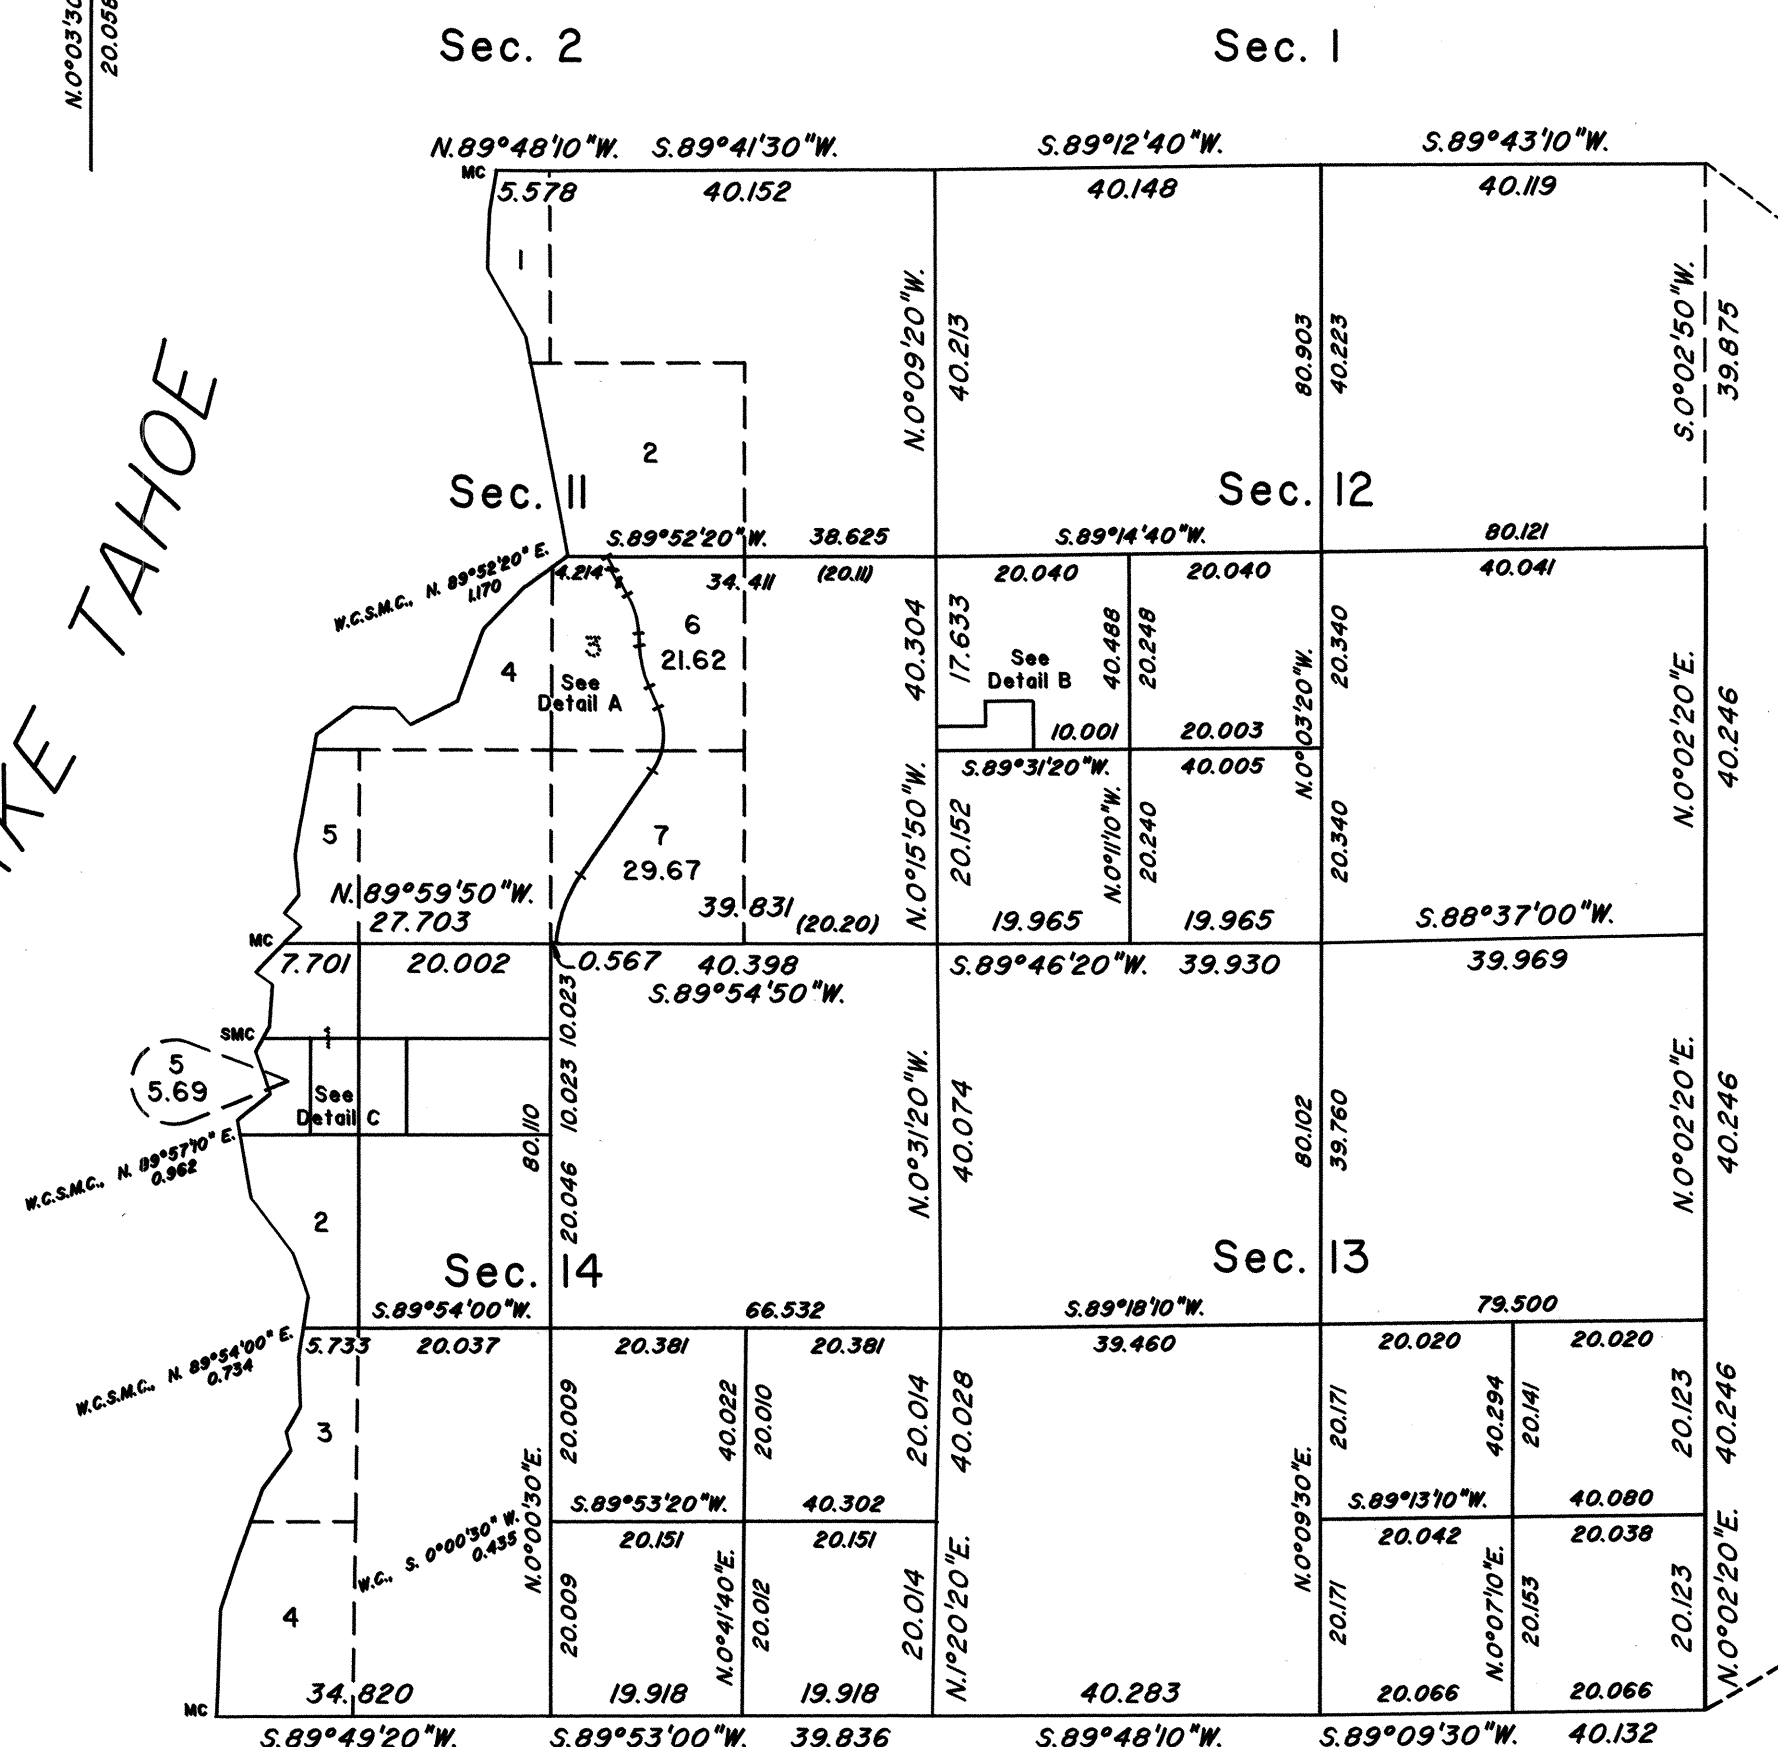

Reference should be made to Sheet No. 1 for survey information.

UNITED STATES DEPARTMENT OF THE INTERIOR
BUREAU OF LAND MANAGEMENT

Reno, Nevada November 29, 1995

This plat is strictly conformable to the approved field notes, and the survey, having been correctly executed in accordance with the requirements of law and the regulations of this Bureau, is hereby accepted.

For the Director

Robert H. Thompson

Acting Chief Cadastral Surveyor, Nevada