


TOWNSHIP N°15 NORTH RANGE N°19 EAST
OF THE MOUNT DIABLO MERIDIAN NEVADA
SUPPLEMENTAL PLAT OF SEC.15

SCALE 10 CHS. TO 1 INCH

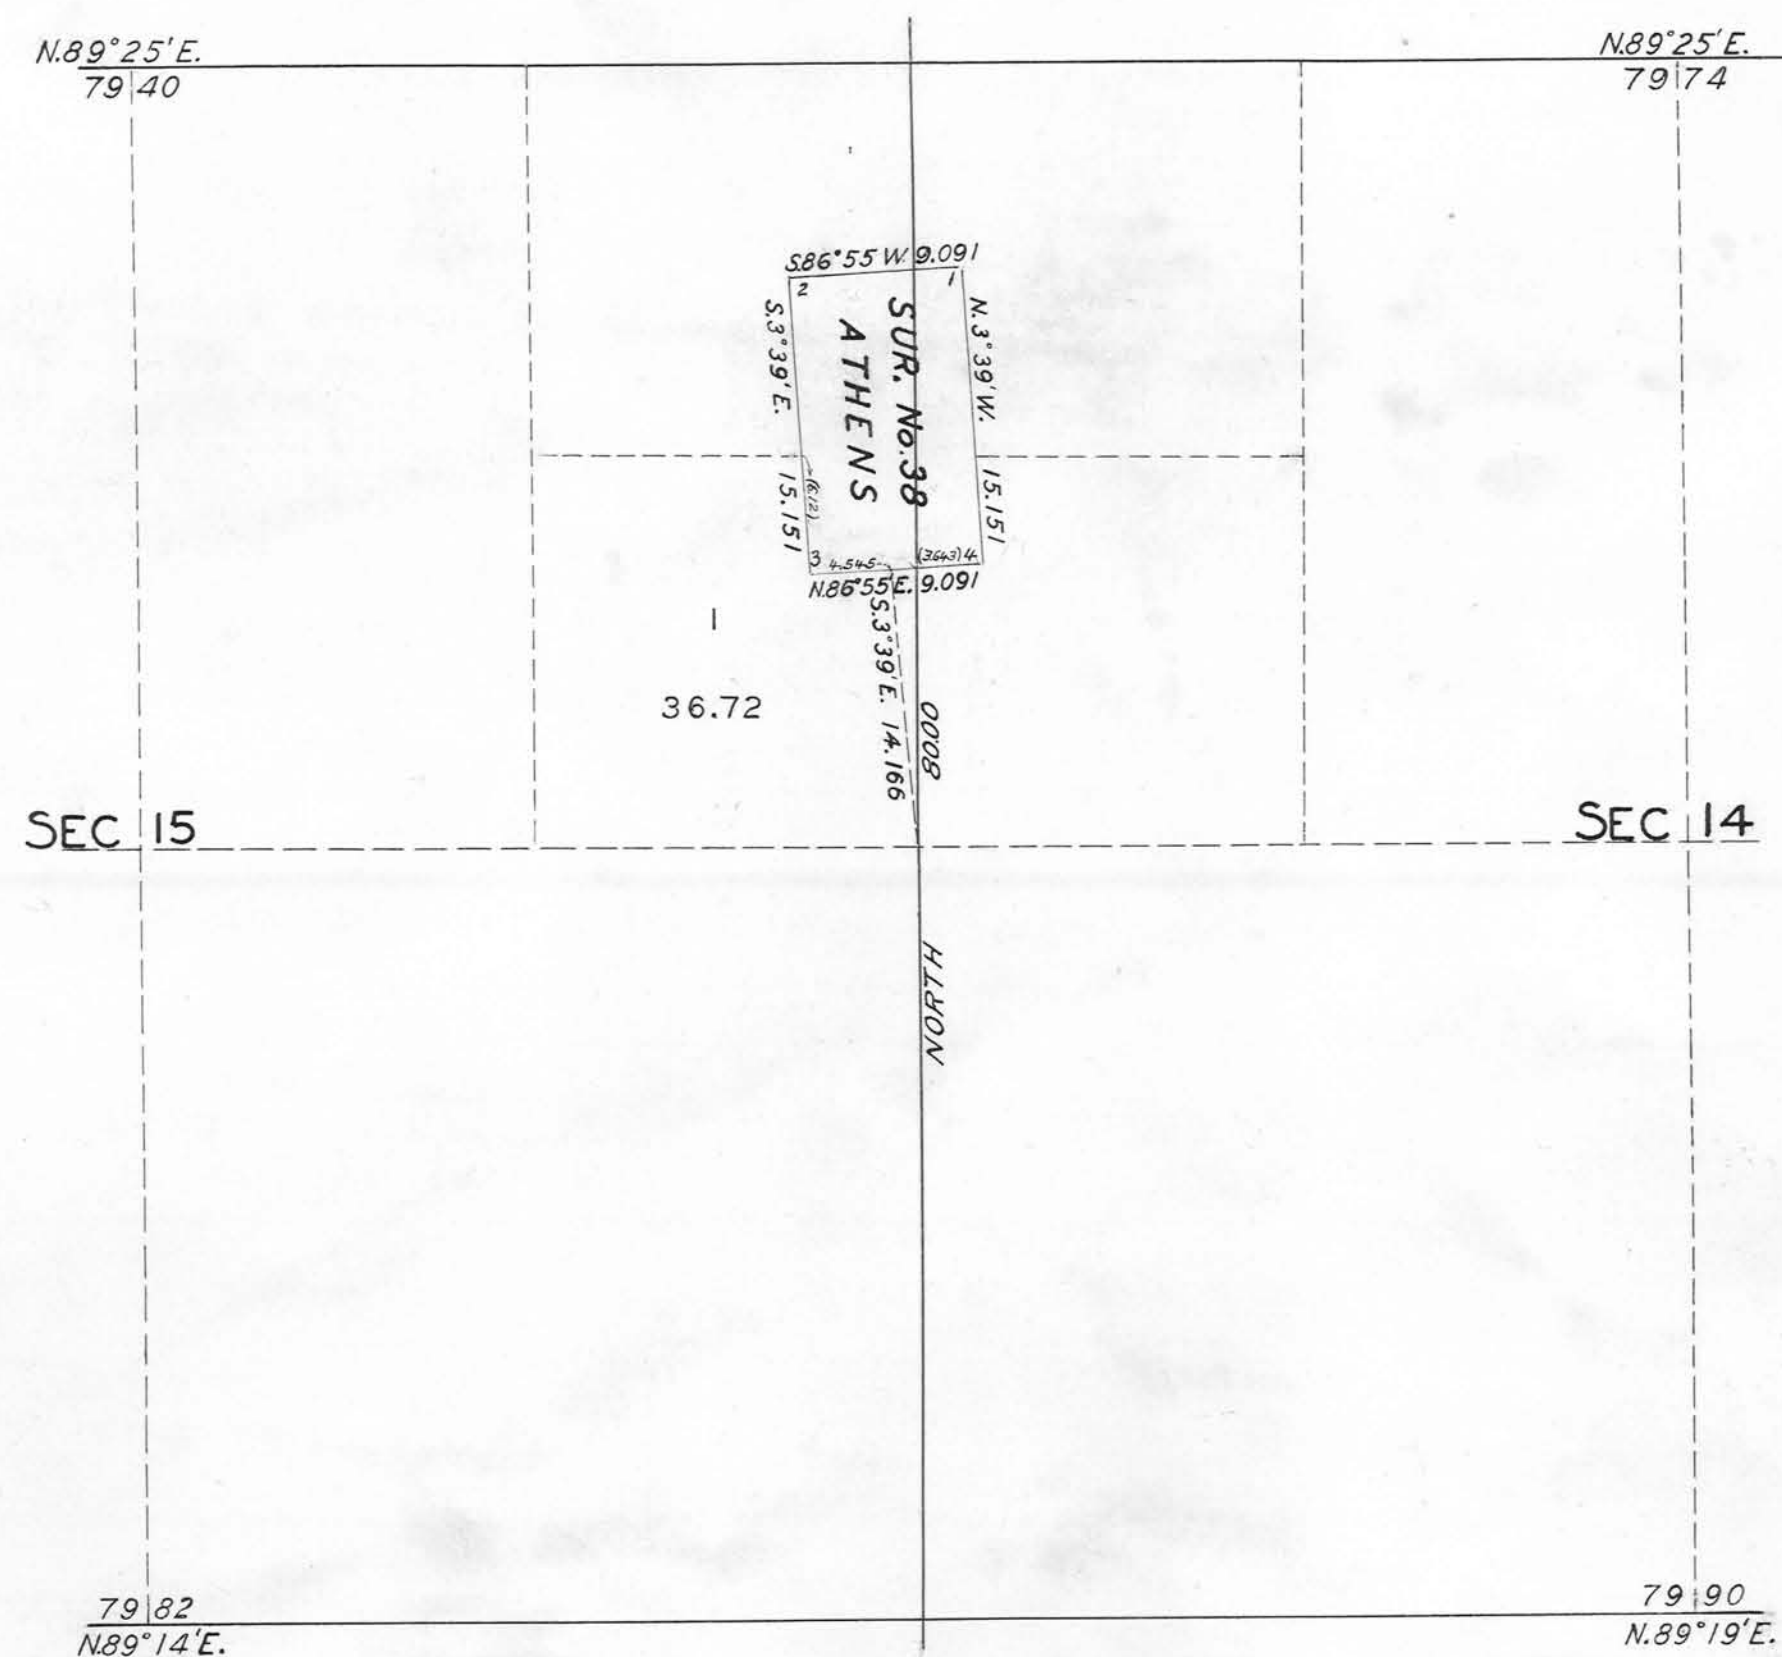

Public Survey Office.

Reno Nevada, January 15, 1930.

The above supplemental plat of Sec. 15, Township No. 15 North, Range No. 19 East of the Mount Diablo Meridian, Nevada, based upon the plat approved March 31, 1866, showing lottings of fractional areas created by segregation of the Athens lode, Mineral Survey No. 38, to accommodate Nevada State selection list S.E. 1/4 NE 1/4 Sec. 15, prepared in accordance with instructions contained in the Commissioner's letter N dated December 30, 1929, is hereby approved.

Ralph W. Nelson
Office Cadastral Engineer.

DEPARTMENT OF THE INTERIOR.
GENERAL LAND OFFICE.

Washington D.C. January 23, 1930.

The amended lottings represented by this supplemental plat having been correctly made in accordance with the regulations of this office, the plat is hereby accepted.

Pho...well
Assistant Commissioner.

0088

T. 15 N., R. 19 E.