


TOWNSHIP 15 NORTH, RANGE 19 EAST, OF THE MOUNT DIABLO MERIDIAN, NEVADA
DEPENDENT RESURVEY AND SUBDIVISION OF SECTIONS

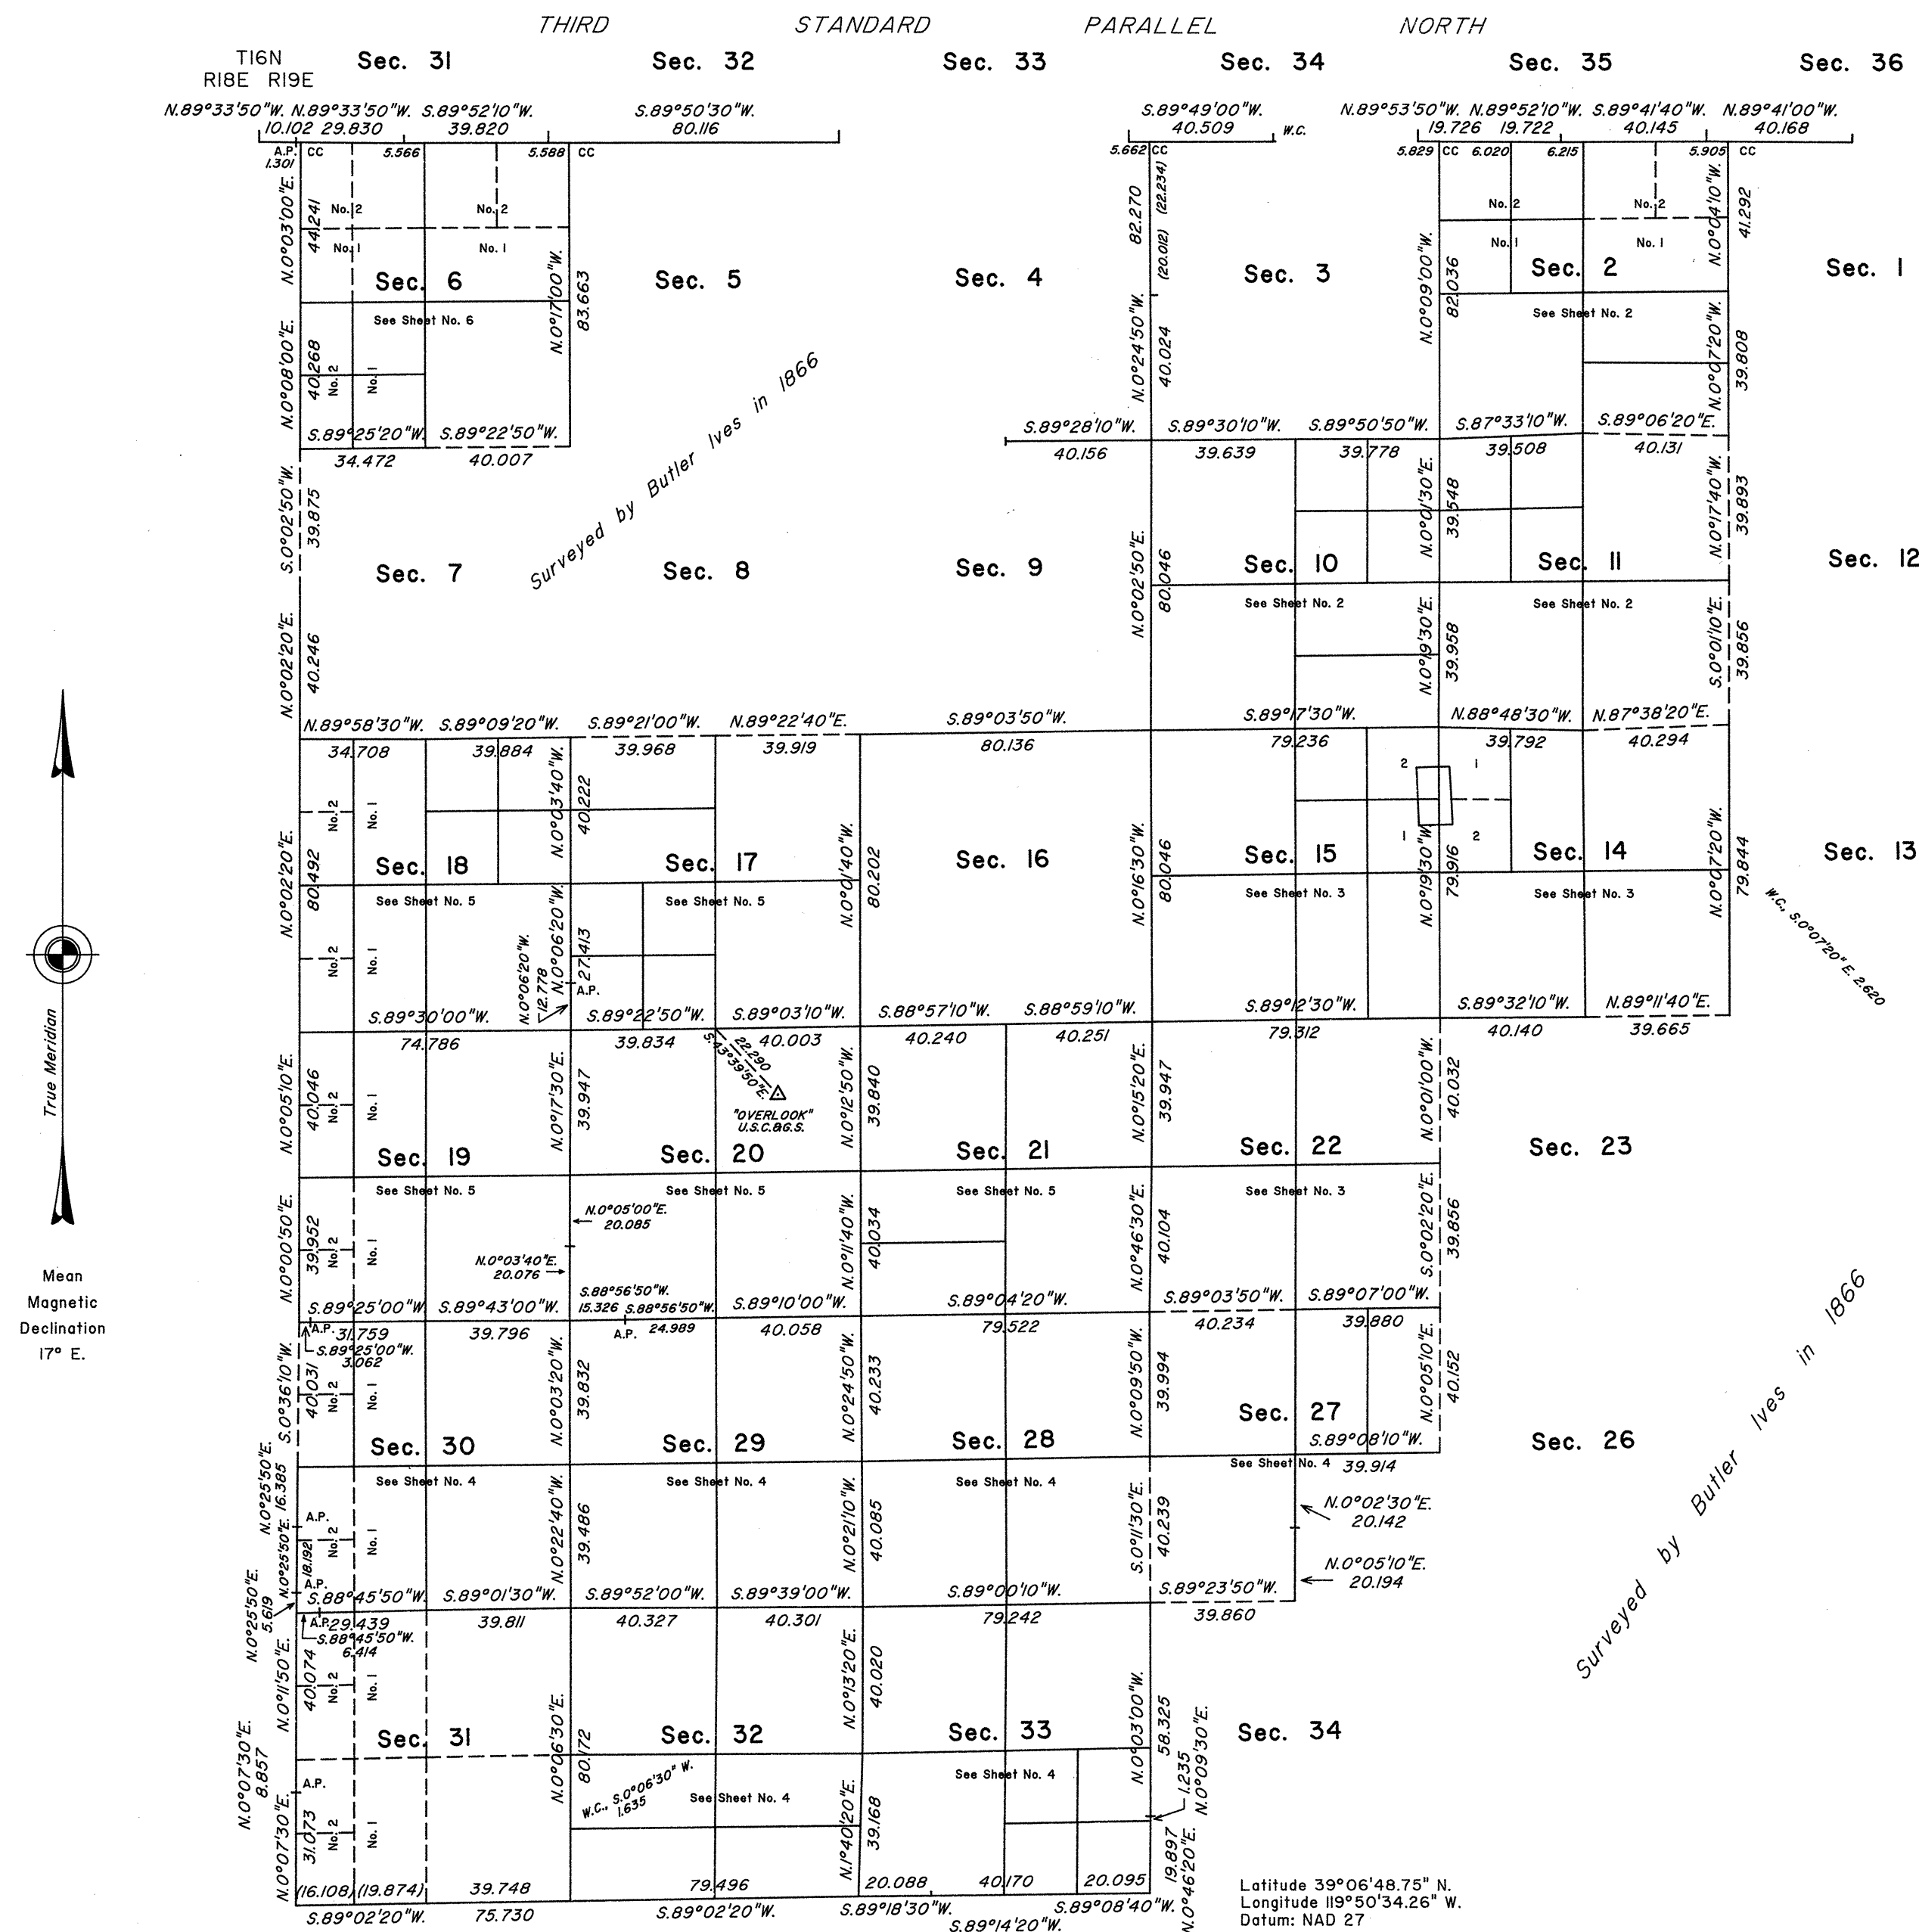

History of the earlier surveys is contained in the field notes.

This plat, in six sheets, represents the dependent resurvey of the Third Standard Parallel North through a portion of Range 19 East, a portion of the south boundary, a portion of the west boundary, a portion of the subdivisional lines, and M.S. No. 38, designed to restore the corners in their true original locations according to the best available evidence; and the survey of the subdivision of sections 2, 6, 10, 11, 14, 15, 17, 18, 19, 20, 21, 22, 27, 28, 29, 30, 32, and 33, of Township 15 North, Range 19 East, Mount Diablo Meridian, Nevada.

Lottings and areas, except as indicated hereon, are as shown on the Township Plat approved March 31, 1866, and the Supplemental Plat of Section 15, accepted January 23, 1930.

Survey executed by Fred E. Wheeler, Cadastral Surveyor, Dona J. Rogers, Cadastral Surveyor, and Brian Mikkelsen, Cadastral Surveyor, beginning July 13, 1987, and completed September 3, 1991, pursuant to Special Instructions dated and approved May 26, 1987, and Supplemental Special Instructions, dated March 30, 1989, approved March 31, 1989, for Group No. 647, Nevada.

UNITED STATES DEPARTMENT OF THE INTERIOR
BUREAU OF LAND MANAGEMENT

Reno, Nevada May 29, 1992

This plat is strictly conformable to the approved field notes, and the survey, having been correctly executed in accordance with the requirements of law and the regulations of this Bureau, is hereby accepted.

For the Director

John S. Parrish
Chief Cadastral Surveyor, Nevada

