

TOWNSHIP 15 NORTH, RANGE 20 EAST, OF THE MOUNT DIABLO MERIDIAN, NEVADA


DEPENDENT RESURVEY AND
SUBDIVISION OF SECTIONS 28 AND 33

OFFICIALLY FILED
NEVADA LAND OFFICE
10:00 A.M., MAY 25, 1966

History of earlier surveys is contained in the field notes.

This plat represents a dependent resurvey of a portion of the subdivisional lines, designed to restore the corners in their true original locations according to the best available evidence; and, the survey of the subdivision of sections 28 and 33 of T.15 N., R.20 E., Mount Diablo Meridian, Nevada. Lottings and areas (except as indicated hereon) are as shown upon the plat approved on June 28, 1862.

This survey was executed by John D. Sorensen, Cadastral Surveyor, August 6, 1963, to November 19, 1963, under Special Instructions dated November 26, 1962, and Supplemental Special Instructions dated July 18, 1963, for Group No. 406, Nevada.

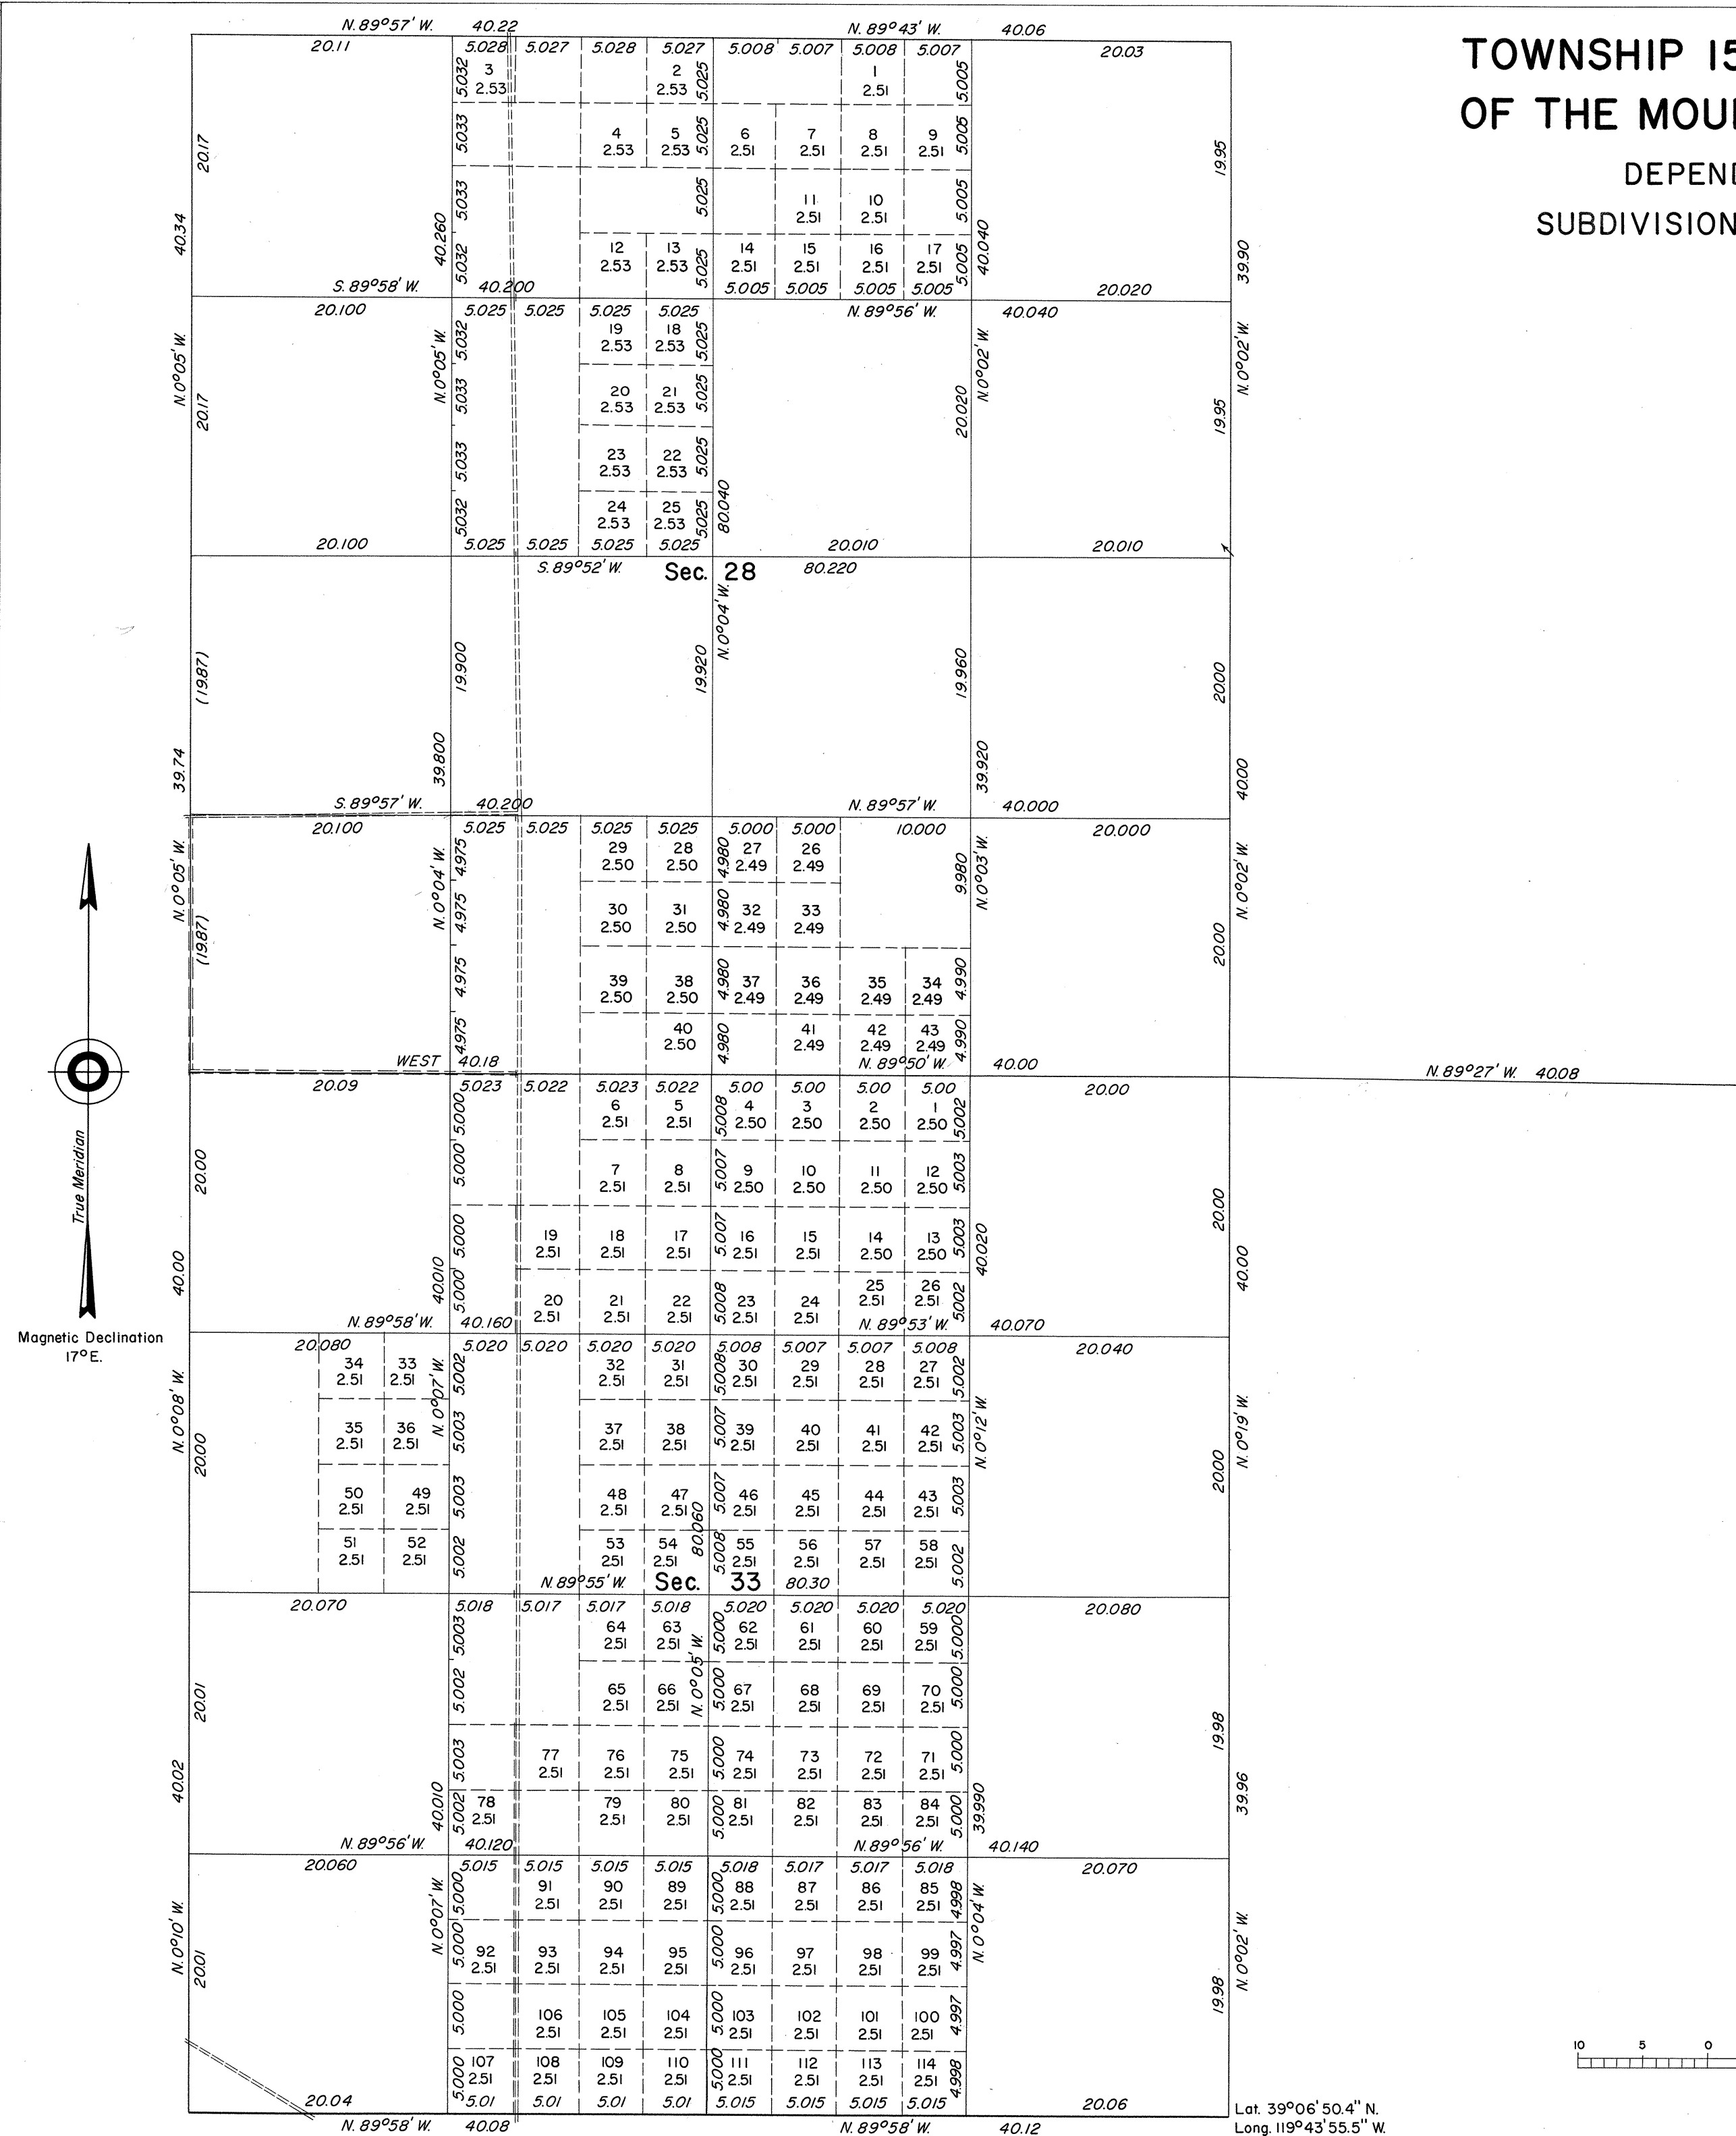

UNITED STATES DEPARTMENT OF THE INTERIOR
BUREAU OF LAND MANAGEMENT
Washington, D. C. April 29, 1966

This plat is strictly conformable to the approved field notes, and the survey, having been correctly executed in accordance with the requirements of law and the regulations of this Bureau, is hereby accepted.

For the Director

John D. Sorensen
Chief, Division of Engineering