



TOWNSHIP 15 NORTH, RANGE 20 EAST, OF THE MOUNT DIABLO MERIDIAN, NEVADA

DEPENDENT RESURVEY, SUBDIVISION AND METES-AND-BOUNDS SURVEY

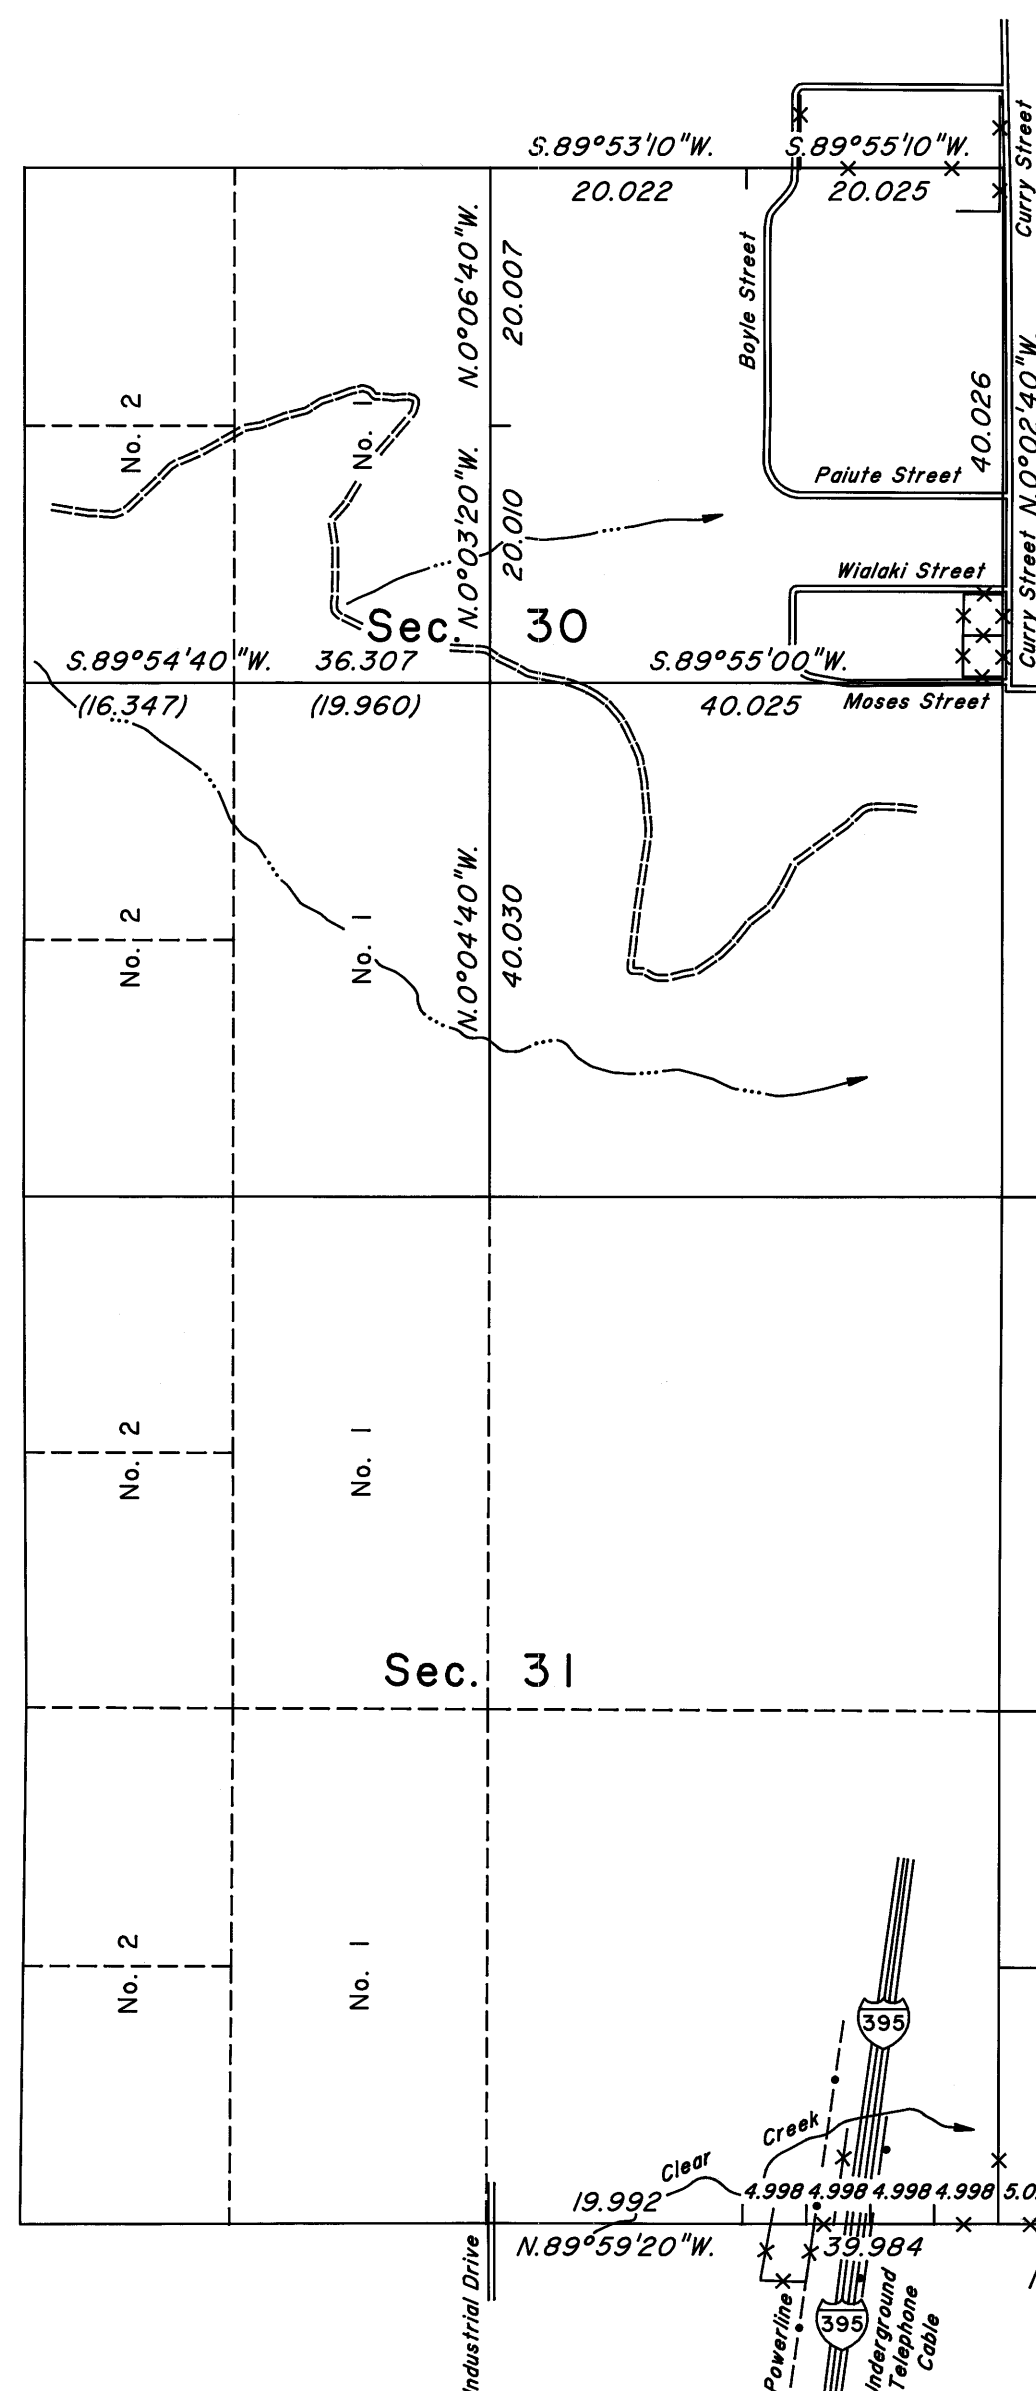

Surveyed by
Butler Ives
in 1862

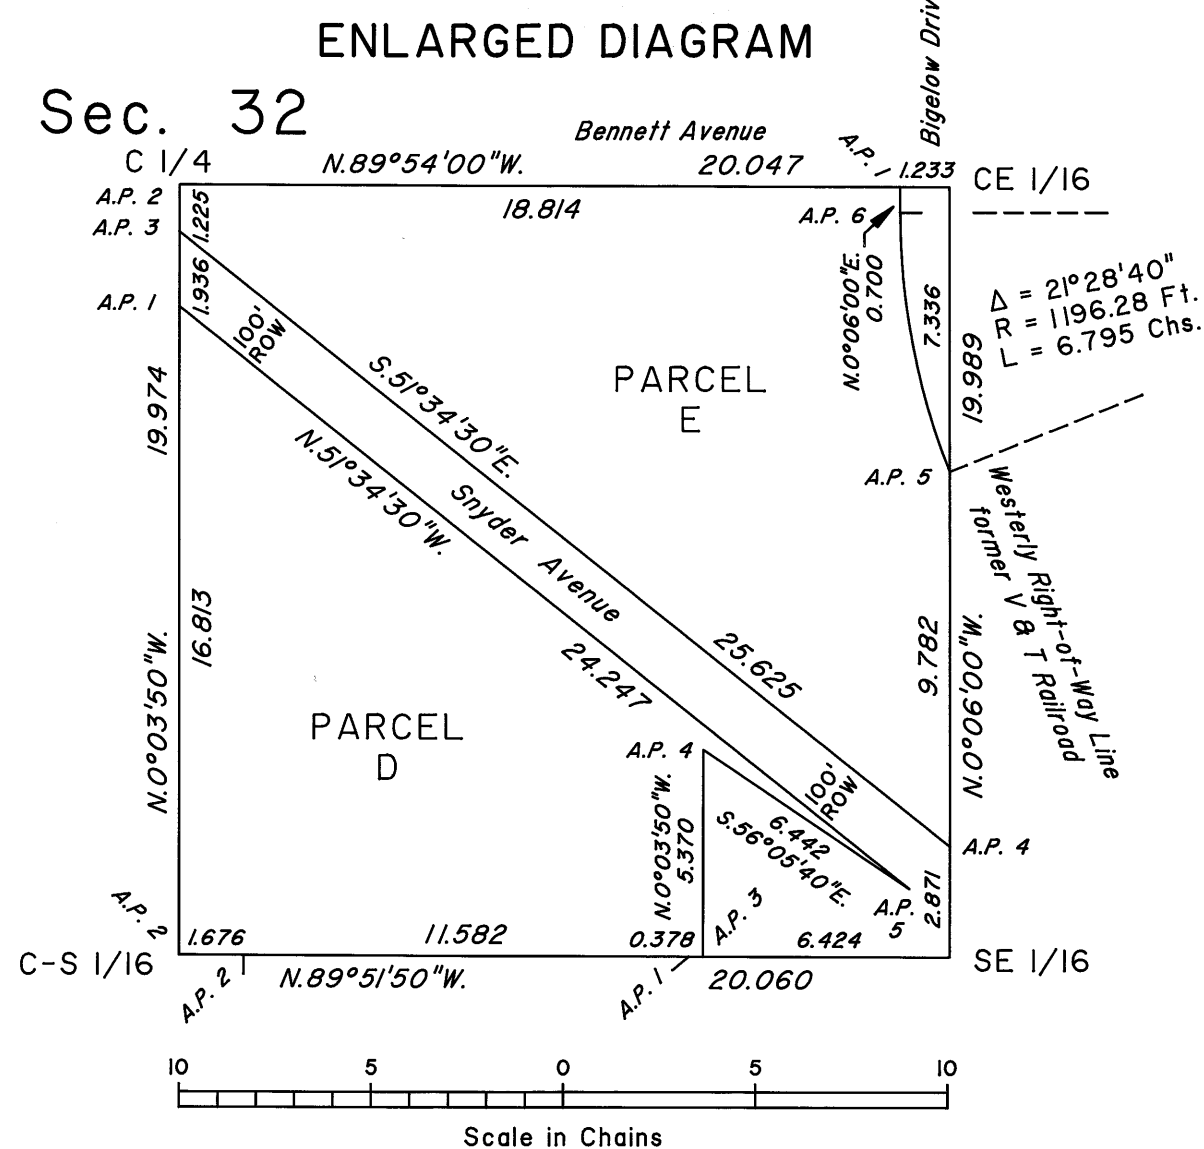

A history of surveys is contained in the field notes.

This plat represents the dependent resurvey of a portion of the south boundary, a portion of the subdivisional lines and a portion of the subdivision-of-section lines of section 32 designed to restore the corners in their true original locations according to the best available evidence, the subdivision of section 30, and the metes-and-bounds surveys of Parcels D and E in section 32, Township 15 North, Range 20 East, Mount Diablo Meridian, Nevada.

Areas and lottings are as shown on the plat approved June 28, 1862, and the plat accepted March 16, 1987.

For those surveyed lines not showing bearings and distances, refer to the official records of 1862, 1966 and 1987.

Survey executed by Don R. Aschenbach, Cadastral Surveyor, beginning June 14, 2006, and completed September 13, 2007, pursuant to Special Instructions dated August 18, 2005, and Amended Special Instructions dated December 3, 2007, for Group No. 817, Nevada.

UNITED STATES DEPARTMENT OF THE INTERIOR
BUREAU OF LAND MANAGEMENT

Reno, Nevada December 11, 2007

This plat is strictly conformable to the approved field notes, and the survey, having been correctly executed in accordance with the requirements of law and the regulations of this Bureau, is hereby accepted.

For the Director

David J. Clark

Acting Chief Cadastral Surveyor, Nevada

Latitude 39°06'50.052"N.
Longitude 119°45'06.555"W.
NAD 83 (CORS 96)

T.15N., R.20E., M.D.M.