


TOWNSHIP 15 NORTH, RANGE 21 EAST, OF THE MOUNT DIABLO MERIDIAN, NEVADA.

COMPLETION SURVEY

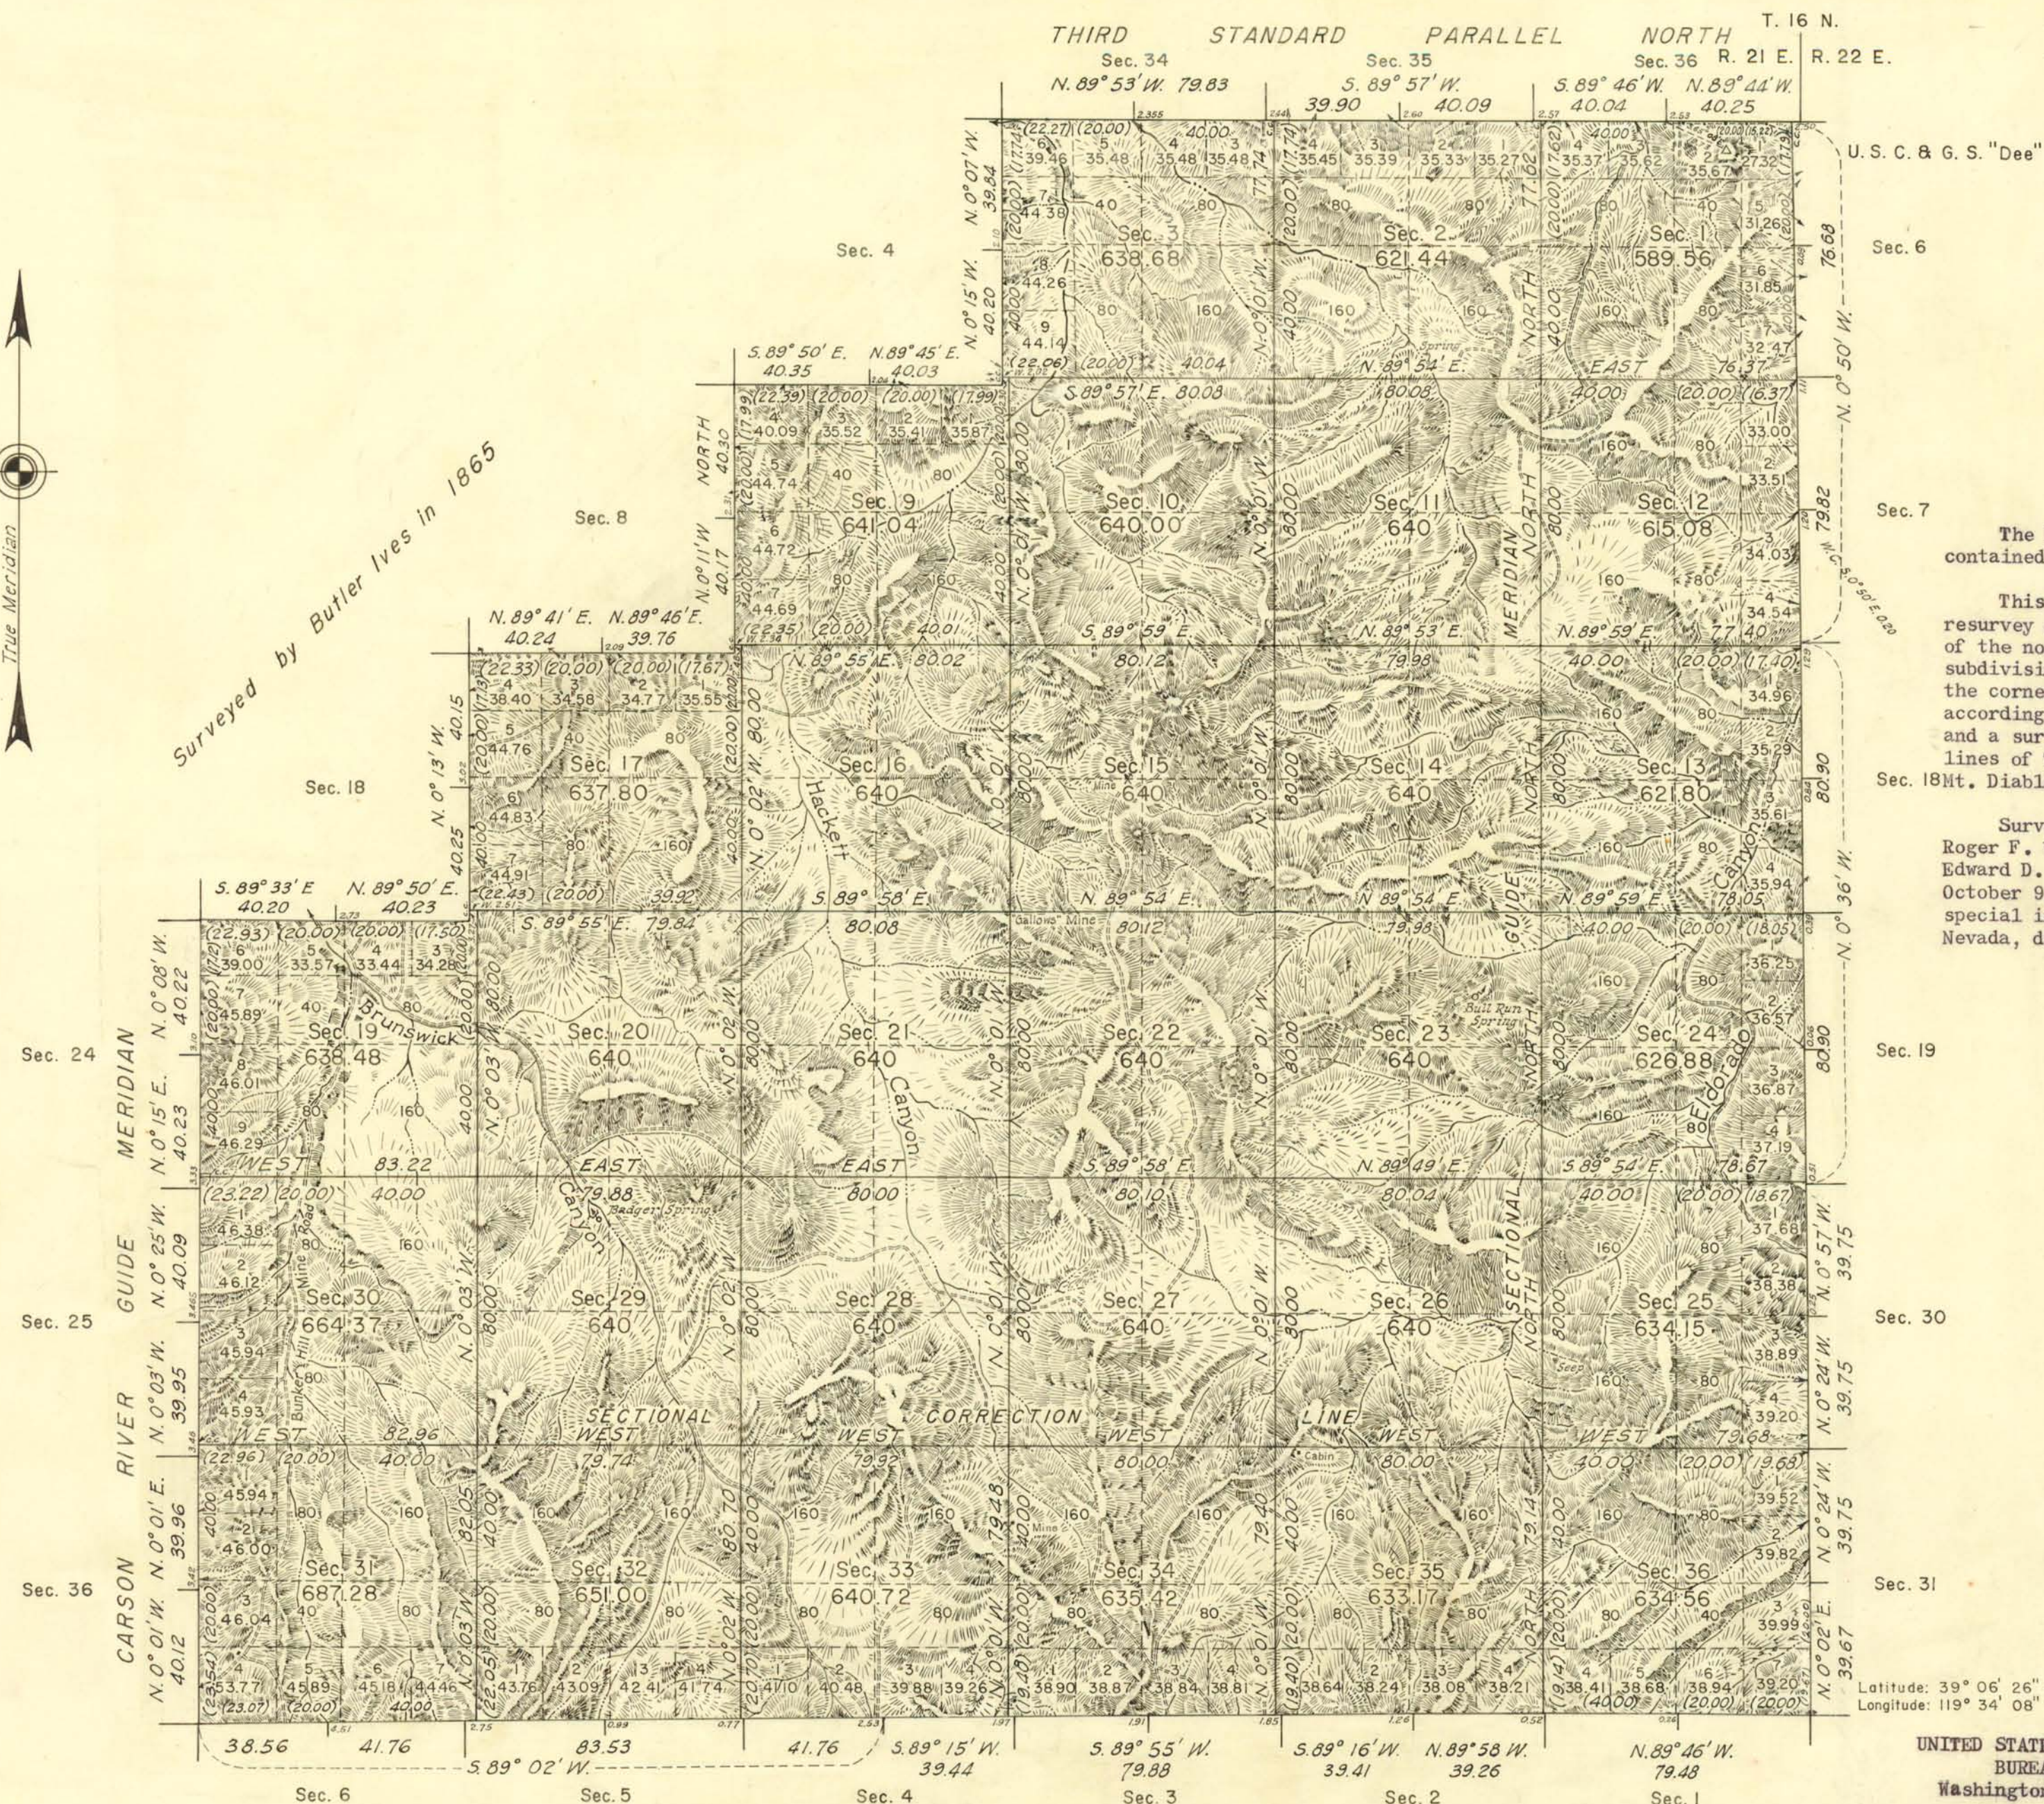

U. S. C. & G. S. "Dee"

Sec. 6

Sec. 7

Sec. 18

Sec. 19

Sec. 30

Sec. 31

Latitude: 39° 06' 26" N.
Longitude: 119° 34' 08" W.

UNITED STATES DEPARTMENT OF THE INTERIOR
BUREAU OF LAND MANAGEMENT
Washington, D. C. February 14, 1956

This plat is strictly conformable to the approved field notes, and the survey, having been correctly executed in accordance with the requirements of law and the regulations of this Bureau, is hereby accepted.

For the Director,
Earl G. Harrington
Cadastral Engineering Staff Officer

Scale in Chains
Area surveyed: 19,131.43 acres

0226-A

T. 15 N., R. 21 E.