


<i>Meanders of</i>								
<i>Posts</i>	<i>Courses</i>	<i>Ch²Lk²</i>	<i>Posts</i>	<i>Courses</i>	<i>Ch²Lk²</i>	<i>Posts</i>	<i>Courses</i>	<i>Ch²Lk²</i>

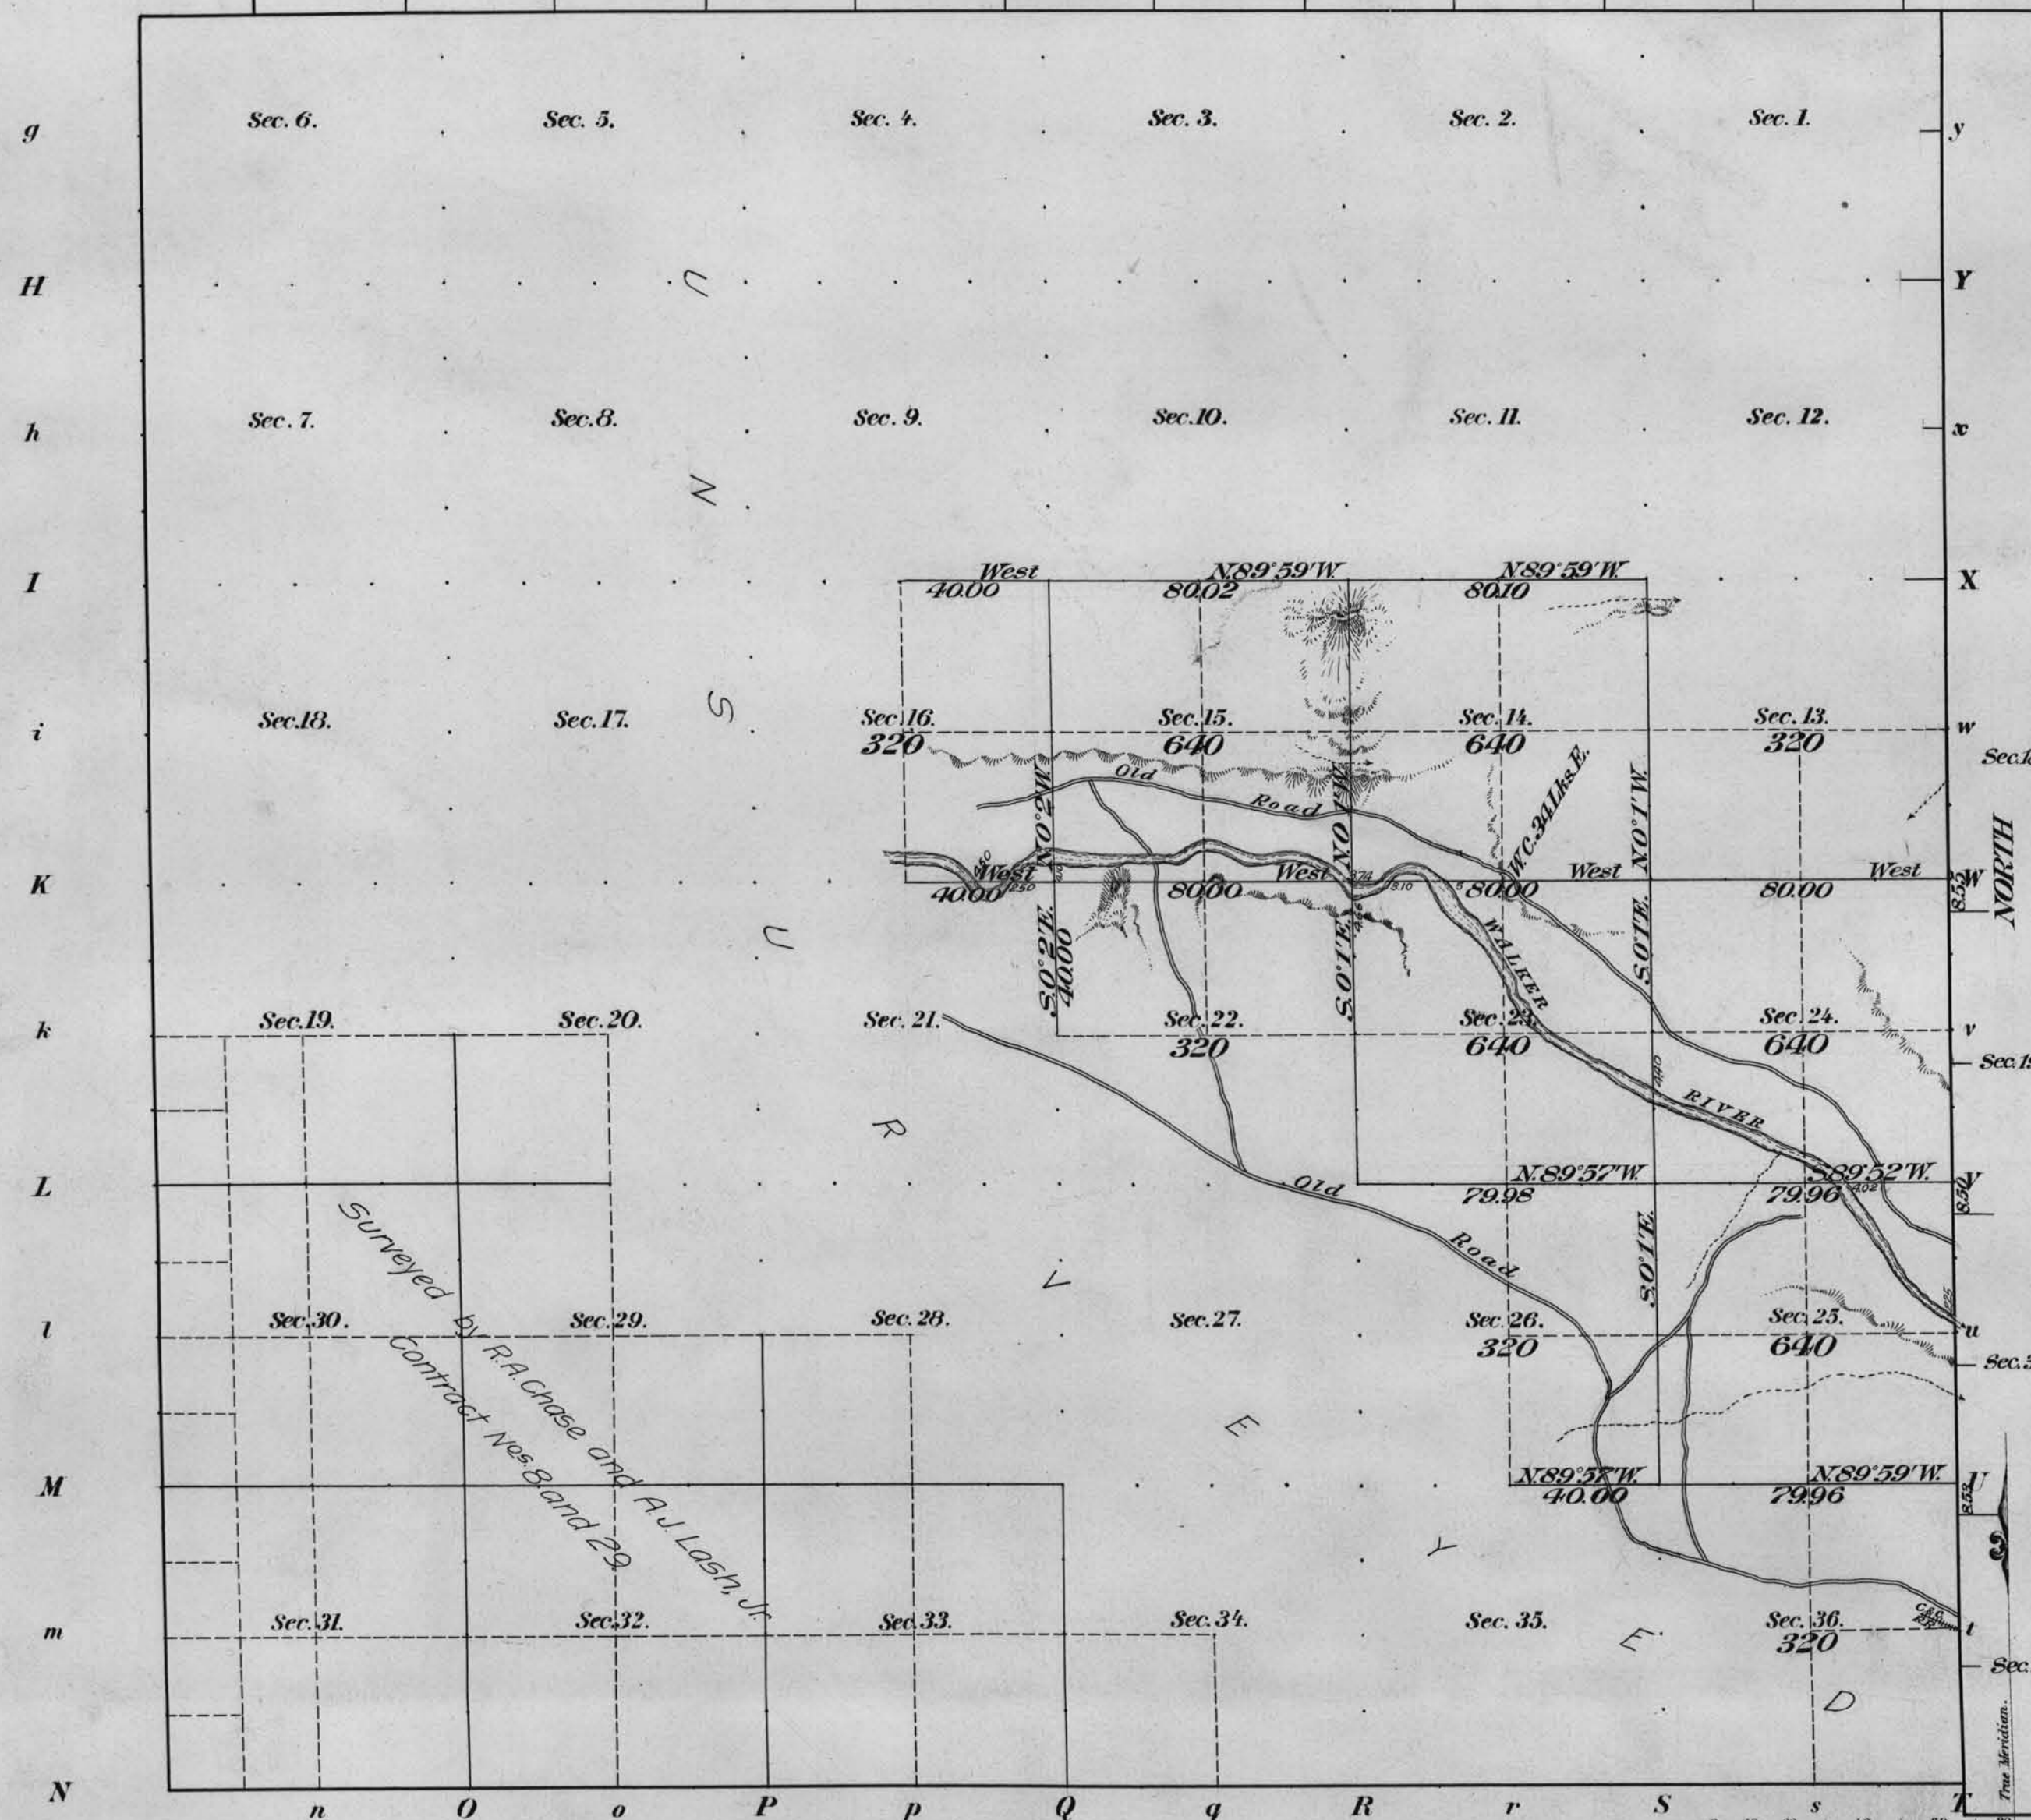

Latitude $39^{\circ}09'N$
Longitude $119^{\circ}0'W$
Mean mag. decl. $12^{\circ}35'E$

Total number of Acres 4800.00

Surveys Designated	By Whom Surveyed	Date of Contract	Amount of Surveys M. Ch. ² Lk. ²	When Surveyed	No. of Contract
Resurvey Township line	Franks & Mullen			1904	237
Subdivisions	Thurttell & Kearney	March 24, 1908	16 00 02	June 13-18, 1908	257
W&S Township Lines	R. Chase & J. L. Ash, Jr.			1868	8
3 ^d Stan. Par. North	" "			1867	4
Old Subdivisions	R. A. Chase			1870	29

J.W.H.
Comp. J.W.H.

The above Map of Township N^o 15N, of Range N^o 26E,
M^t Diablo Meridian, Nevada, is strictly conformable to the field
notes of the survey thereof on file in this Office which have been examined and approved.
Surveyor General's Office, *Matthews*
Reno, Nevada, February 25, 1909 } Sur. Gen!

0536

THE NORRIS PETERS CO. LITHO. WASHINGTON, D. C.

T 15 N., R 26 E.