


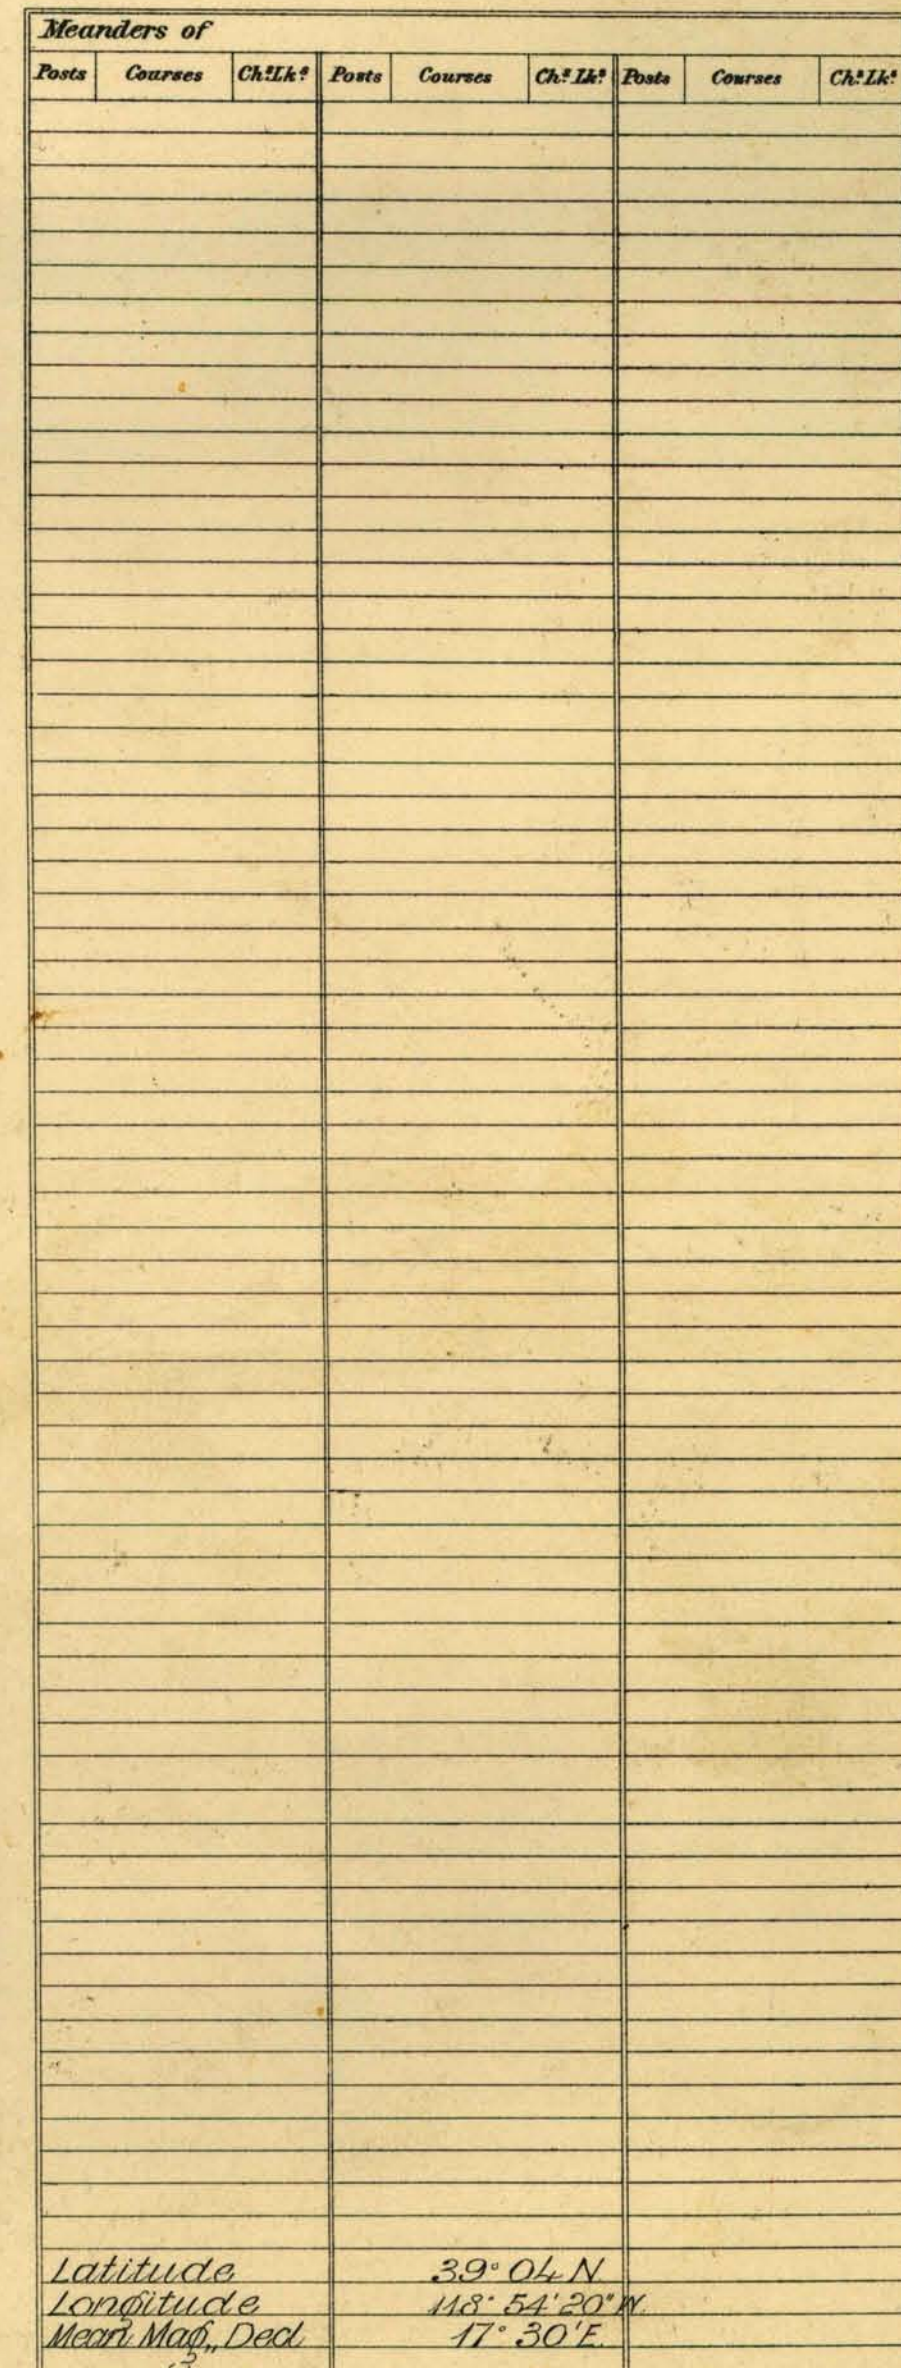

Surveys Designated	By Whom Surveyed	Date of Contract	Amount of Surveys M. Chs. Lks.	When Surveyed	No. of Contracts
S. Township line	Franks & Mullen	October 15, '03	5 75 05	August 6, '04	237
Subdivisions	" "	" "	25 65 00	Sept. 9-12, '04	"
N. Bdy'g, Resurvey	" "	" "	5 71 93	" 8, '04	"
E. Boundary	" "	" "	2 40 00	" 7, '04	"
Connections	" "	" "	63 08	1904	"

The above Map of Townships No. 45 North of Range No. 27 East
M³ Diablo Meridian, is strictly conformable to the field
notes of the survey thereof on file in this Office, which have been examined and approved.
Surveyor General's Office,
Reno Nevada, October 27, 1905 } Matthew Kyle
Sur. Gen.

T 15 N, R 27 E.