

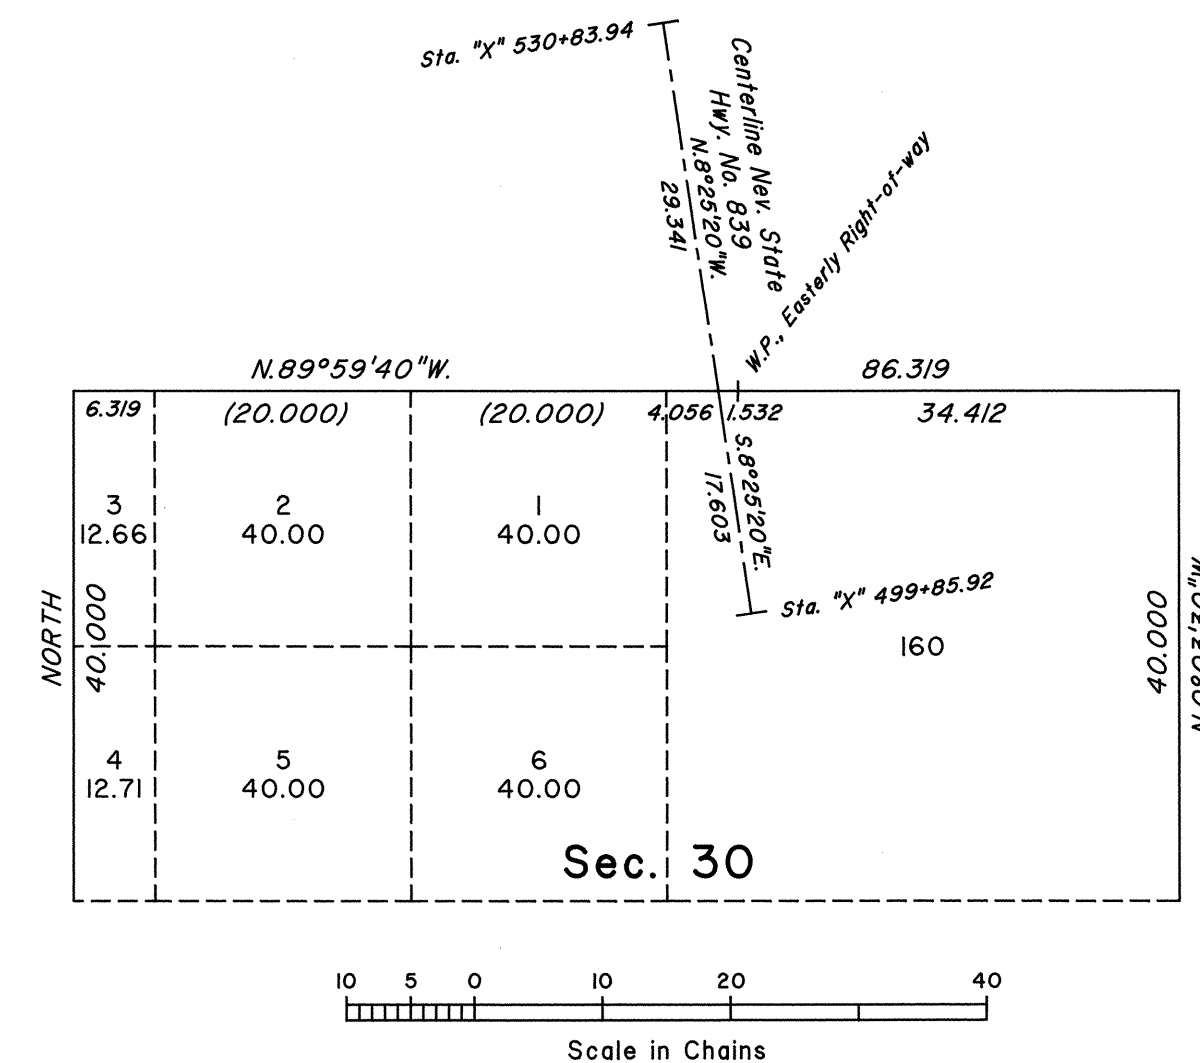


TOWNSHIP 15 NORTH, RANGE 33 EAST, OF THE MOUNT DIABLO MERIDIAN, NEVADA

ENLARGED DIAGRAM

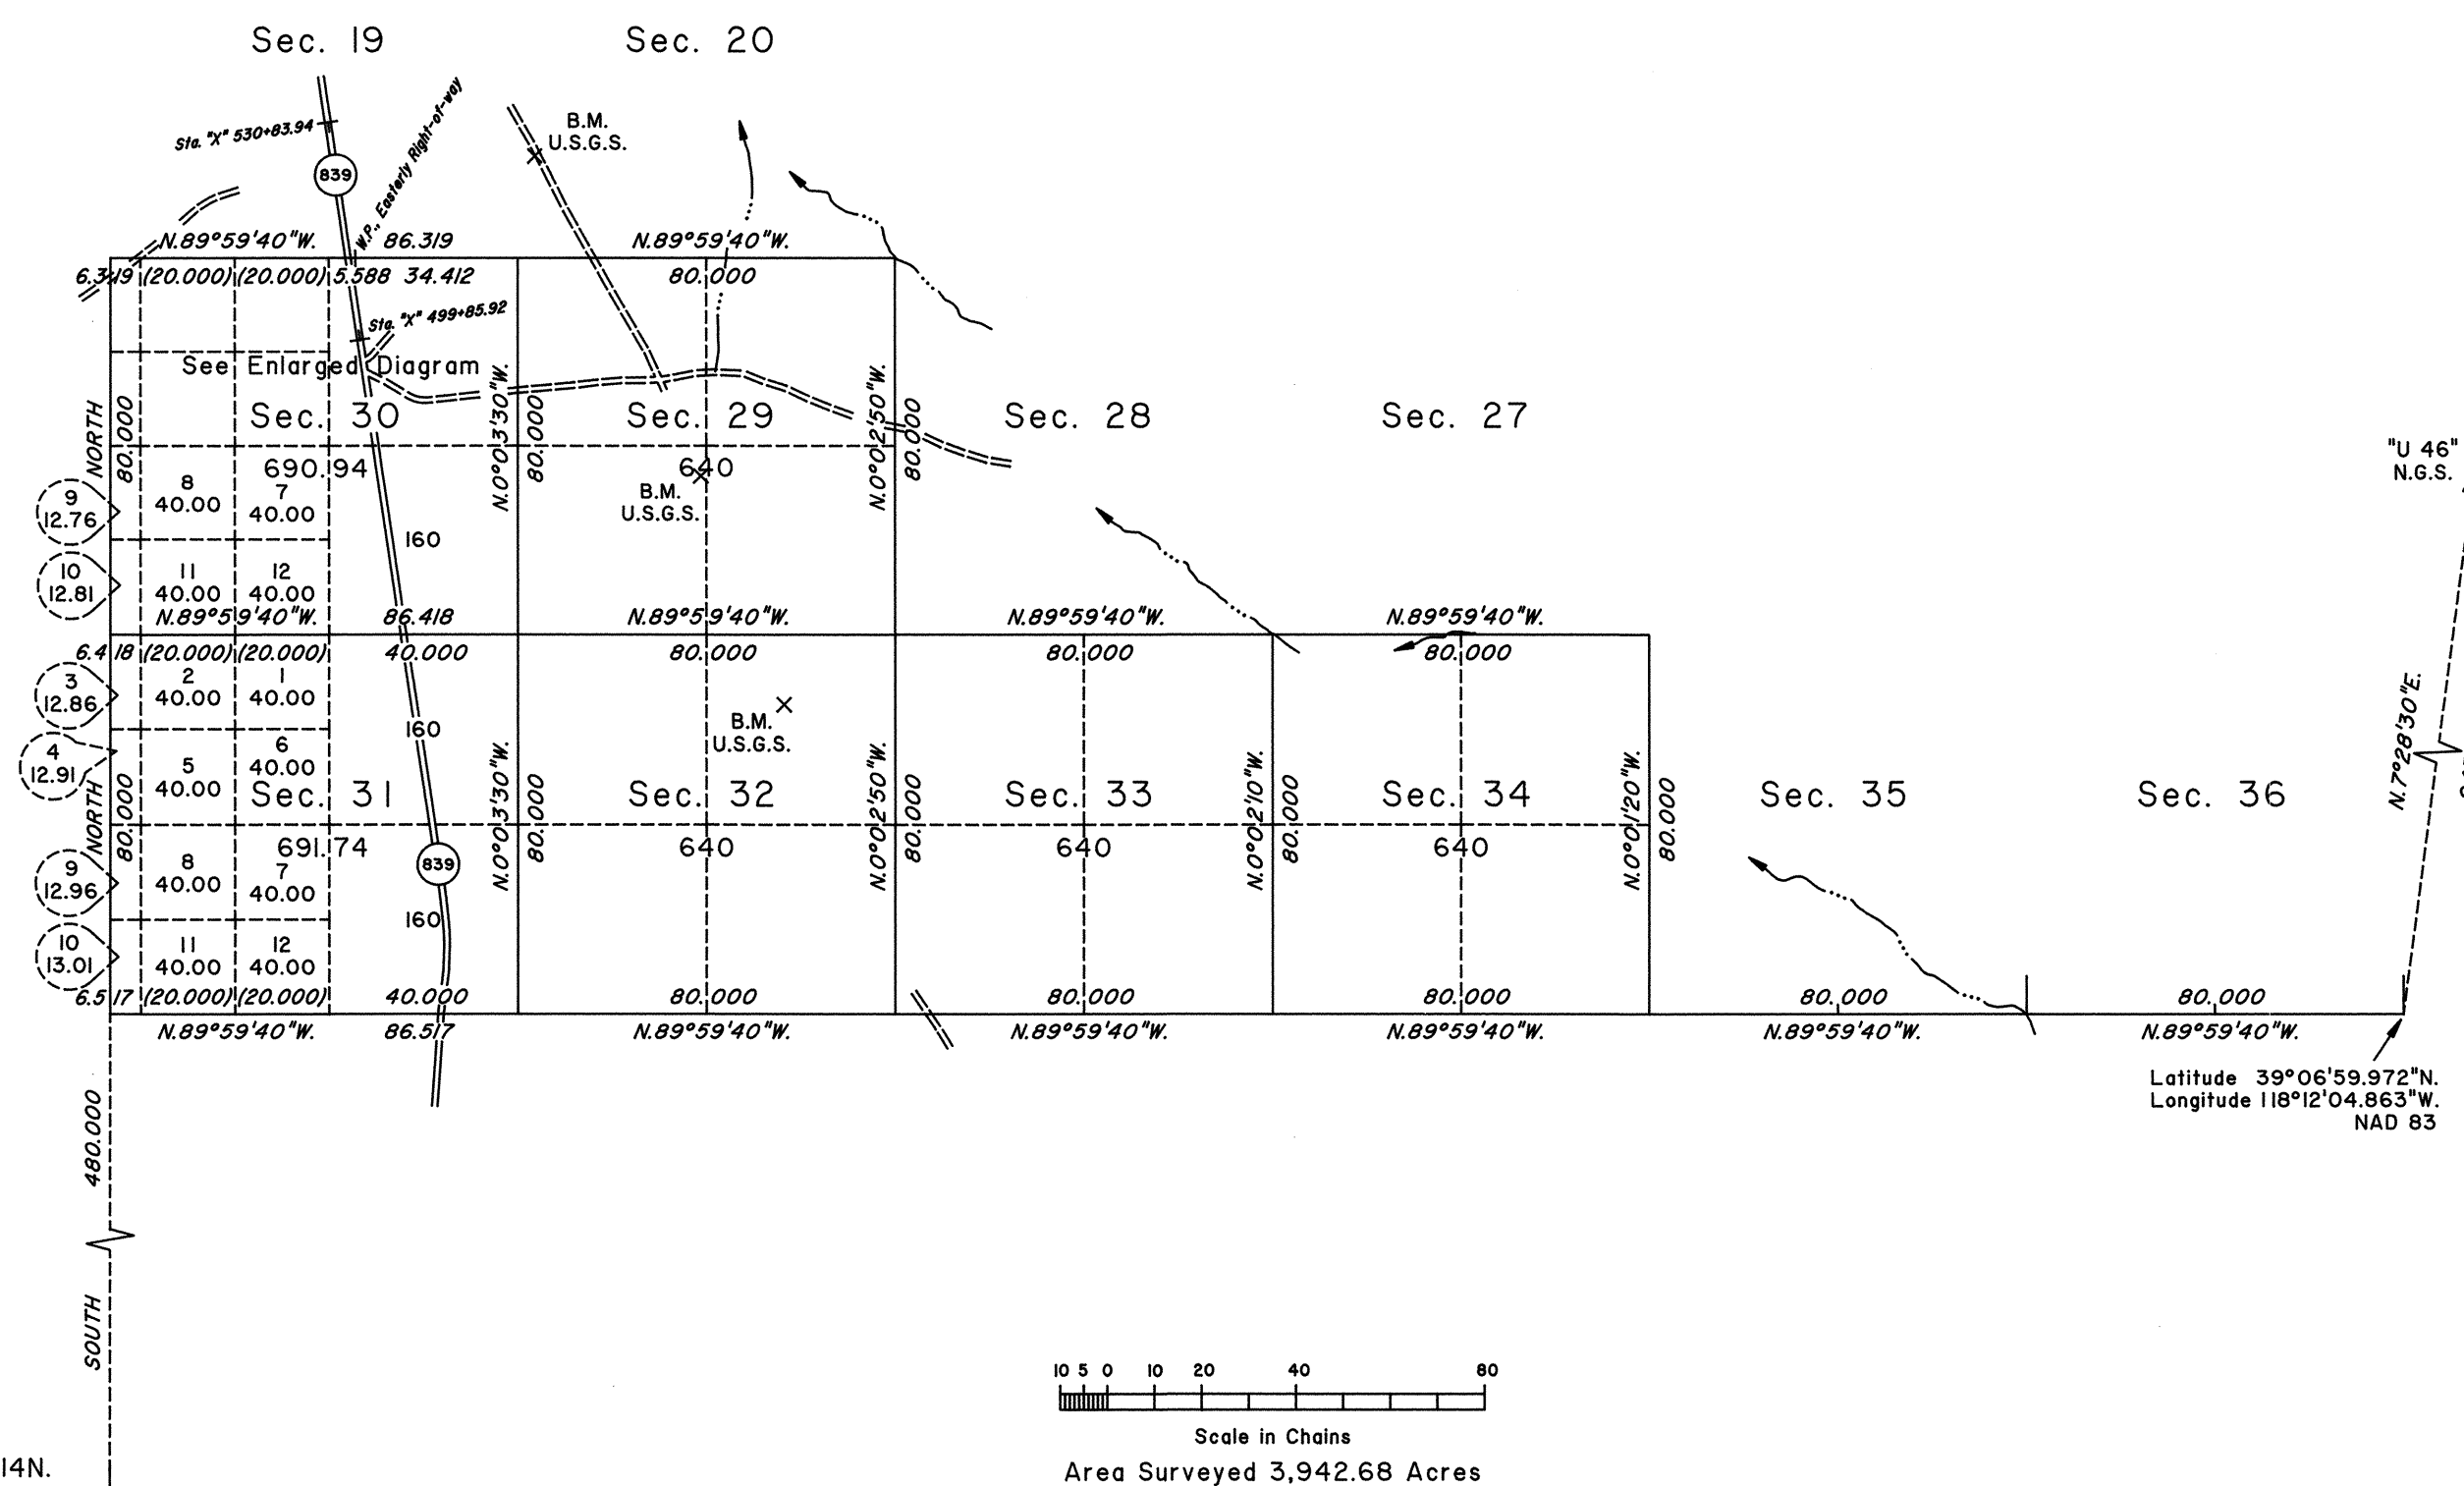

Unsurveyed

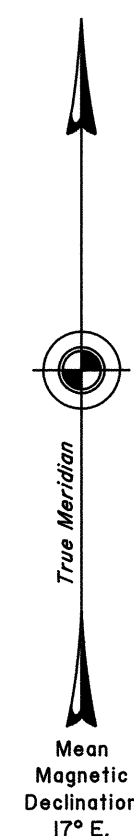

A history of surveys is contained in the field notes.

This plat represents the survey of the south boundary, a portion of the west boundary and a portion of the subdivisional lines of Township 15 North, Range 33 East, Mount Diablo Meridian, Nevada.

Survey executed by Thomas E. Casinger, Cadastral Surveyor, beginning September 11, 2000, and completed November 6, 2000, pursuant to Special Instructions dated September 8, 2000, for Group No. 793, Nevada.

UNITED STATES DEPARTMENT OF THE INTERIOR
BUREAU OF LAND MANAGEMENT

Reno, Nevada June 18, 2002

This plat is strictly conformable to the approved field notes, and the survey, having been correctly executed in accordance with the requirements of law and the regulations of this Bureau, is hereby accepted.

For the Director

Robert M. Casinger

Chief Cadastral Surveyor, Nevada

T.15N., R.33E., M.D.M.