



TOWNSHIP 15 NORTH, RANGE 34 EAST, OF THE MOUNT DIABLO MERIDIAN, NEVADA
ENLARGED DIAGRAM OF SECTIONS 4, 9 AND 16

OFFICIALLY FILED
NEVADA STATE OFFICE
at 10:00 AM on July 10, 1995

Sec. 4

Sec. 33

Sec. 34

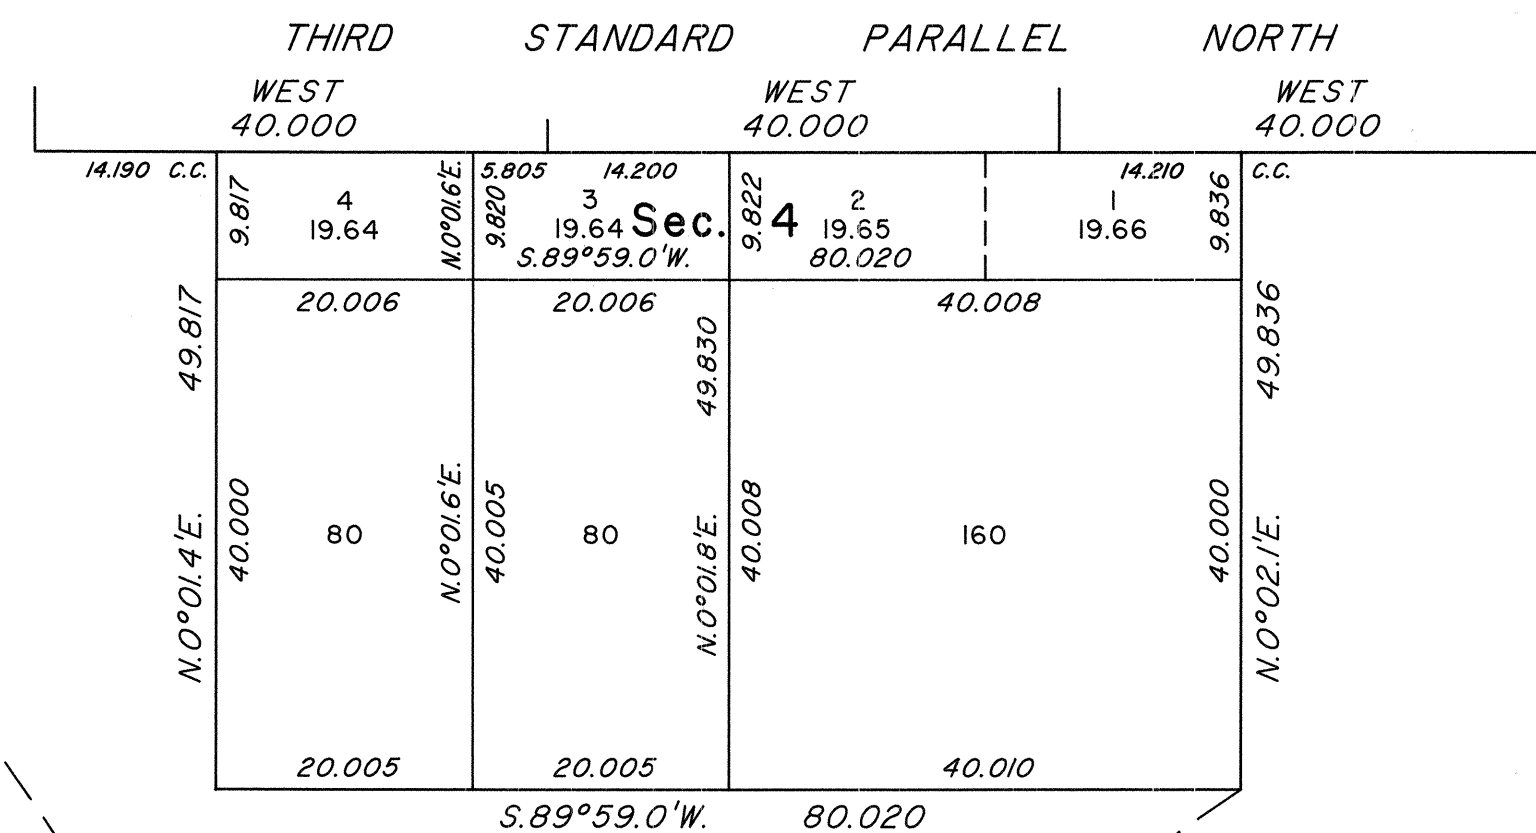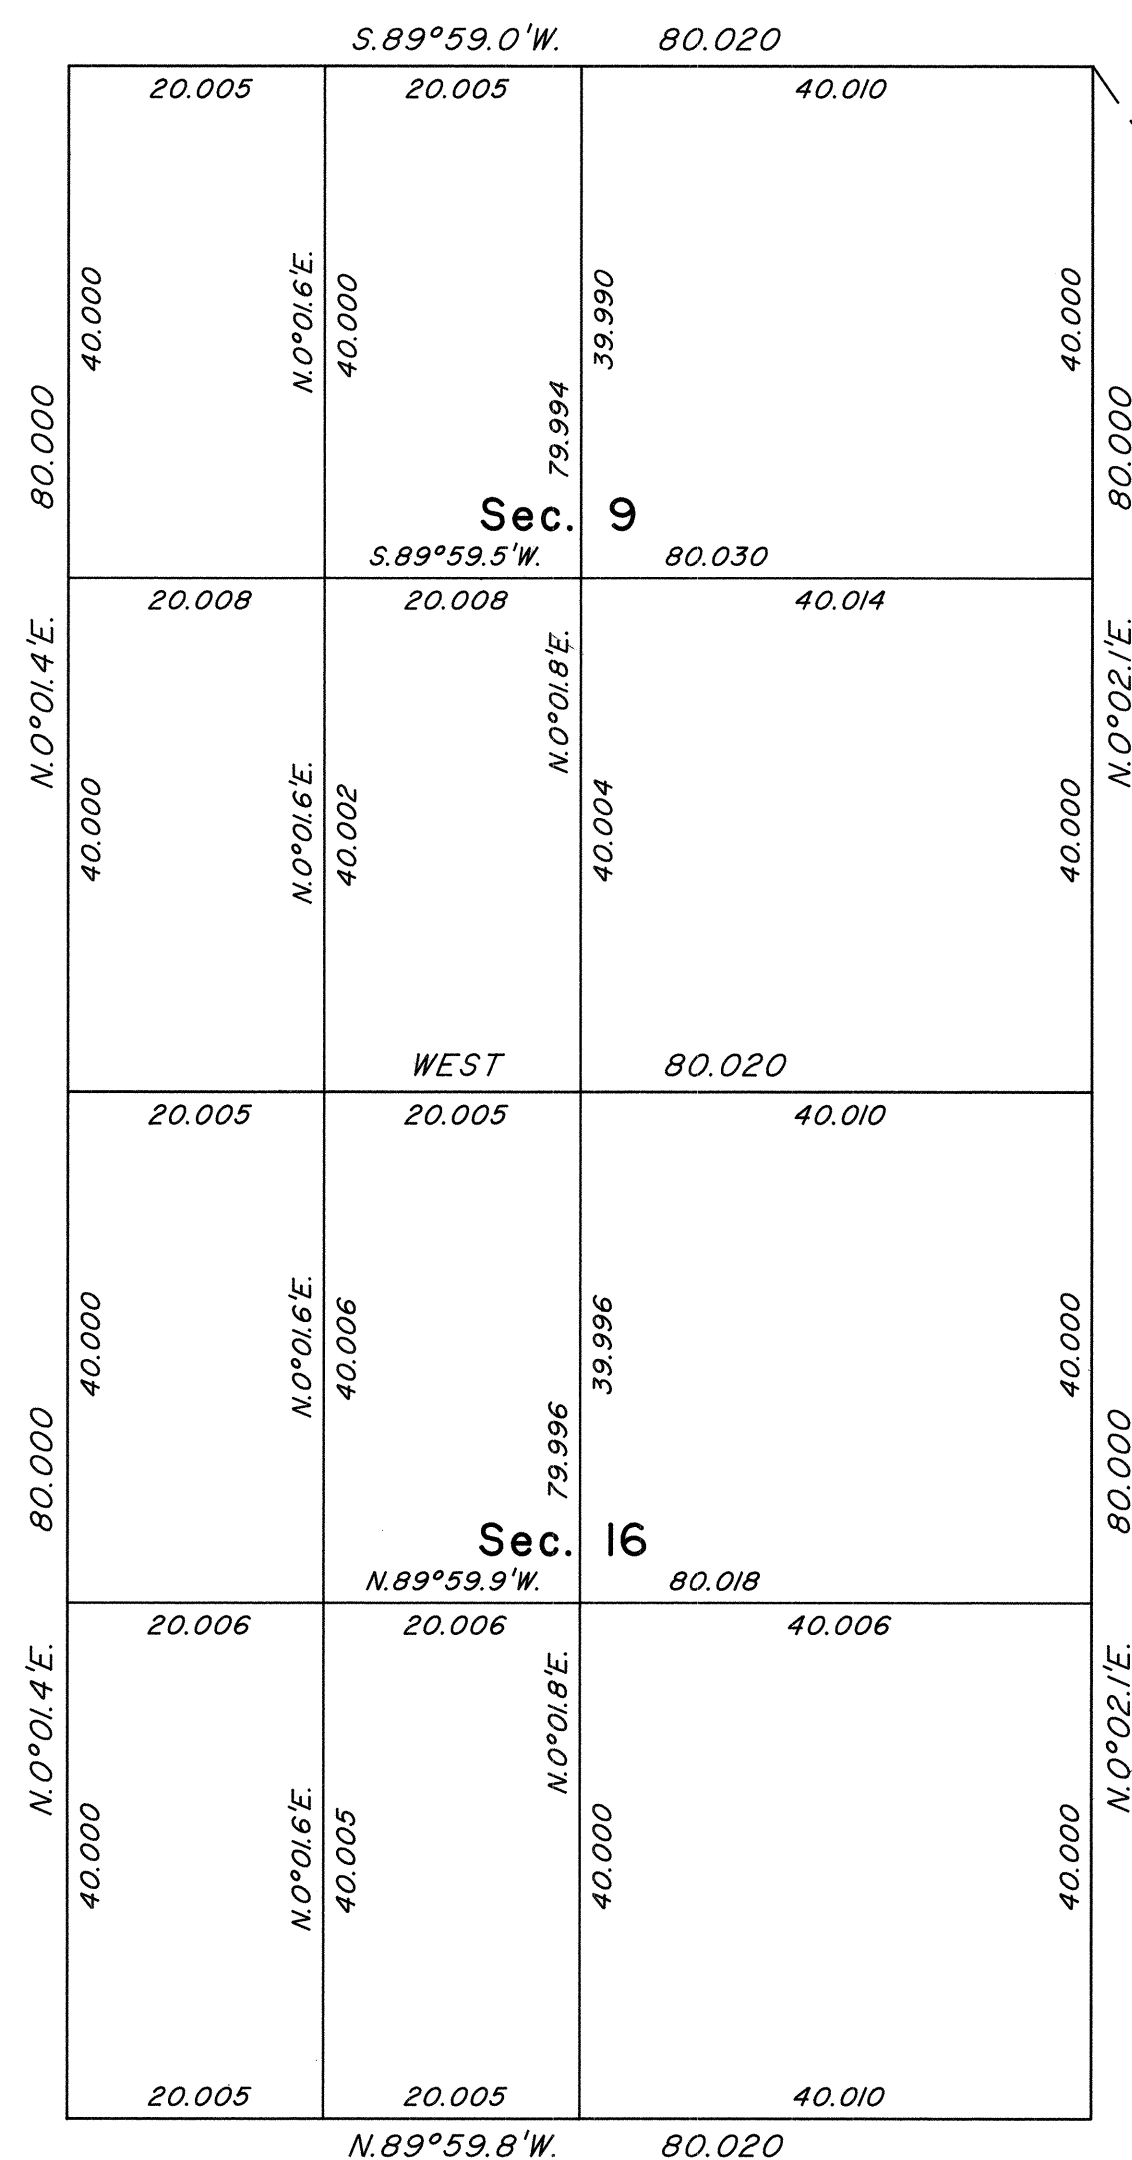

Reference should be made to Sheet No. 1 for survey information.

UNITED STATES DEPARTMENT OF THE INTERIOR
BUREAU OF LAND MANAGEMENT

Reno, Nevada April 27, 1995

This plat is strictly conformable to the approved field notes, and the survey, having been correctly executed in accordance with the requirements of law and the regulations of this Bureau, is hereby accepted.

For the Director

John I. Parish

Chief Cadastral Surveyor, Nevada

