


ORIGINAL

TOWNSHIP 15 NORTH, RANGE 38 EAST, OF THE MOUNT DIABLO MERIDIAN, NEVADA

DEPENDENT RESURVEY

OFFICIALLY FILED
NEVADA LAND OFFICE
10:00 A.M. FEBRUARY 11, 1966

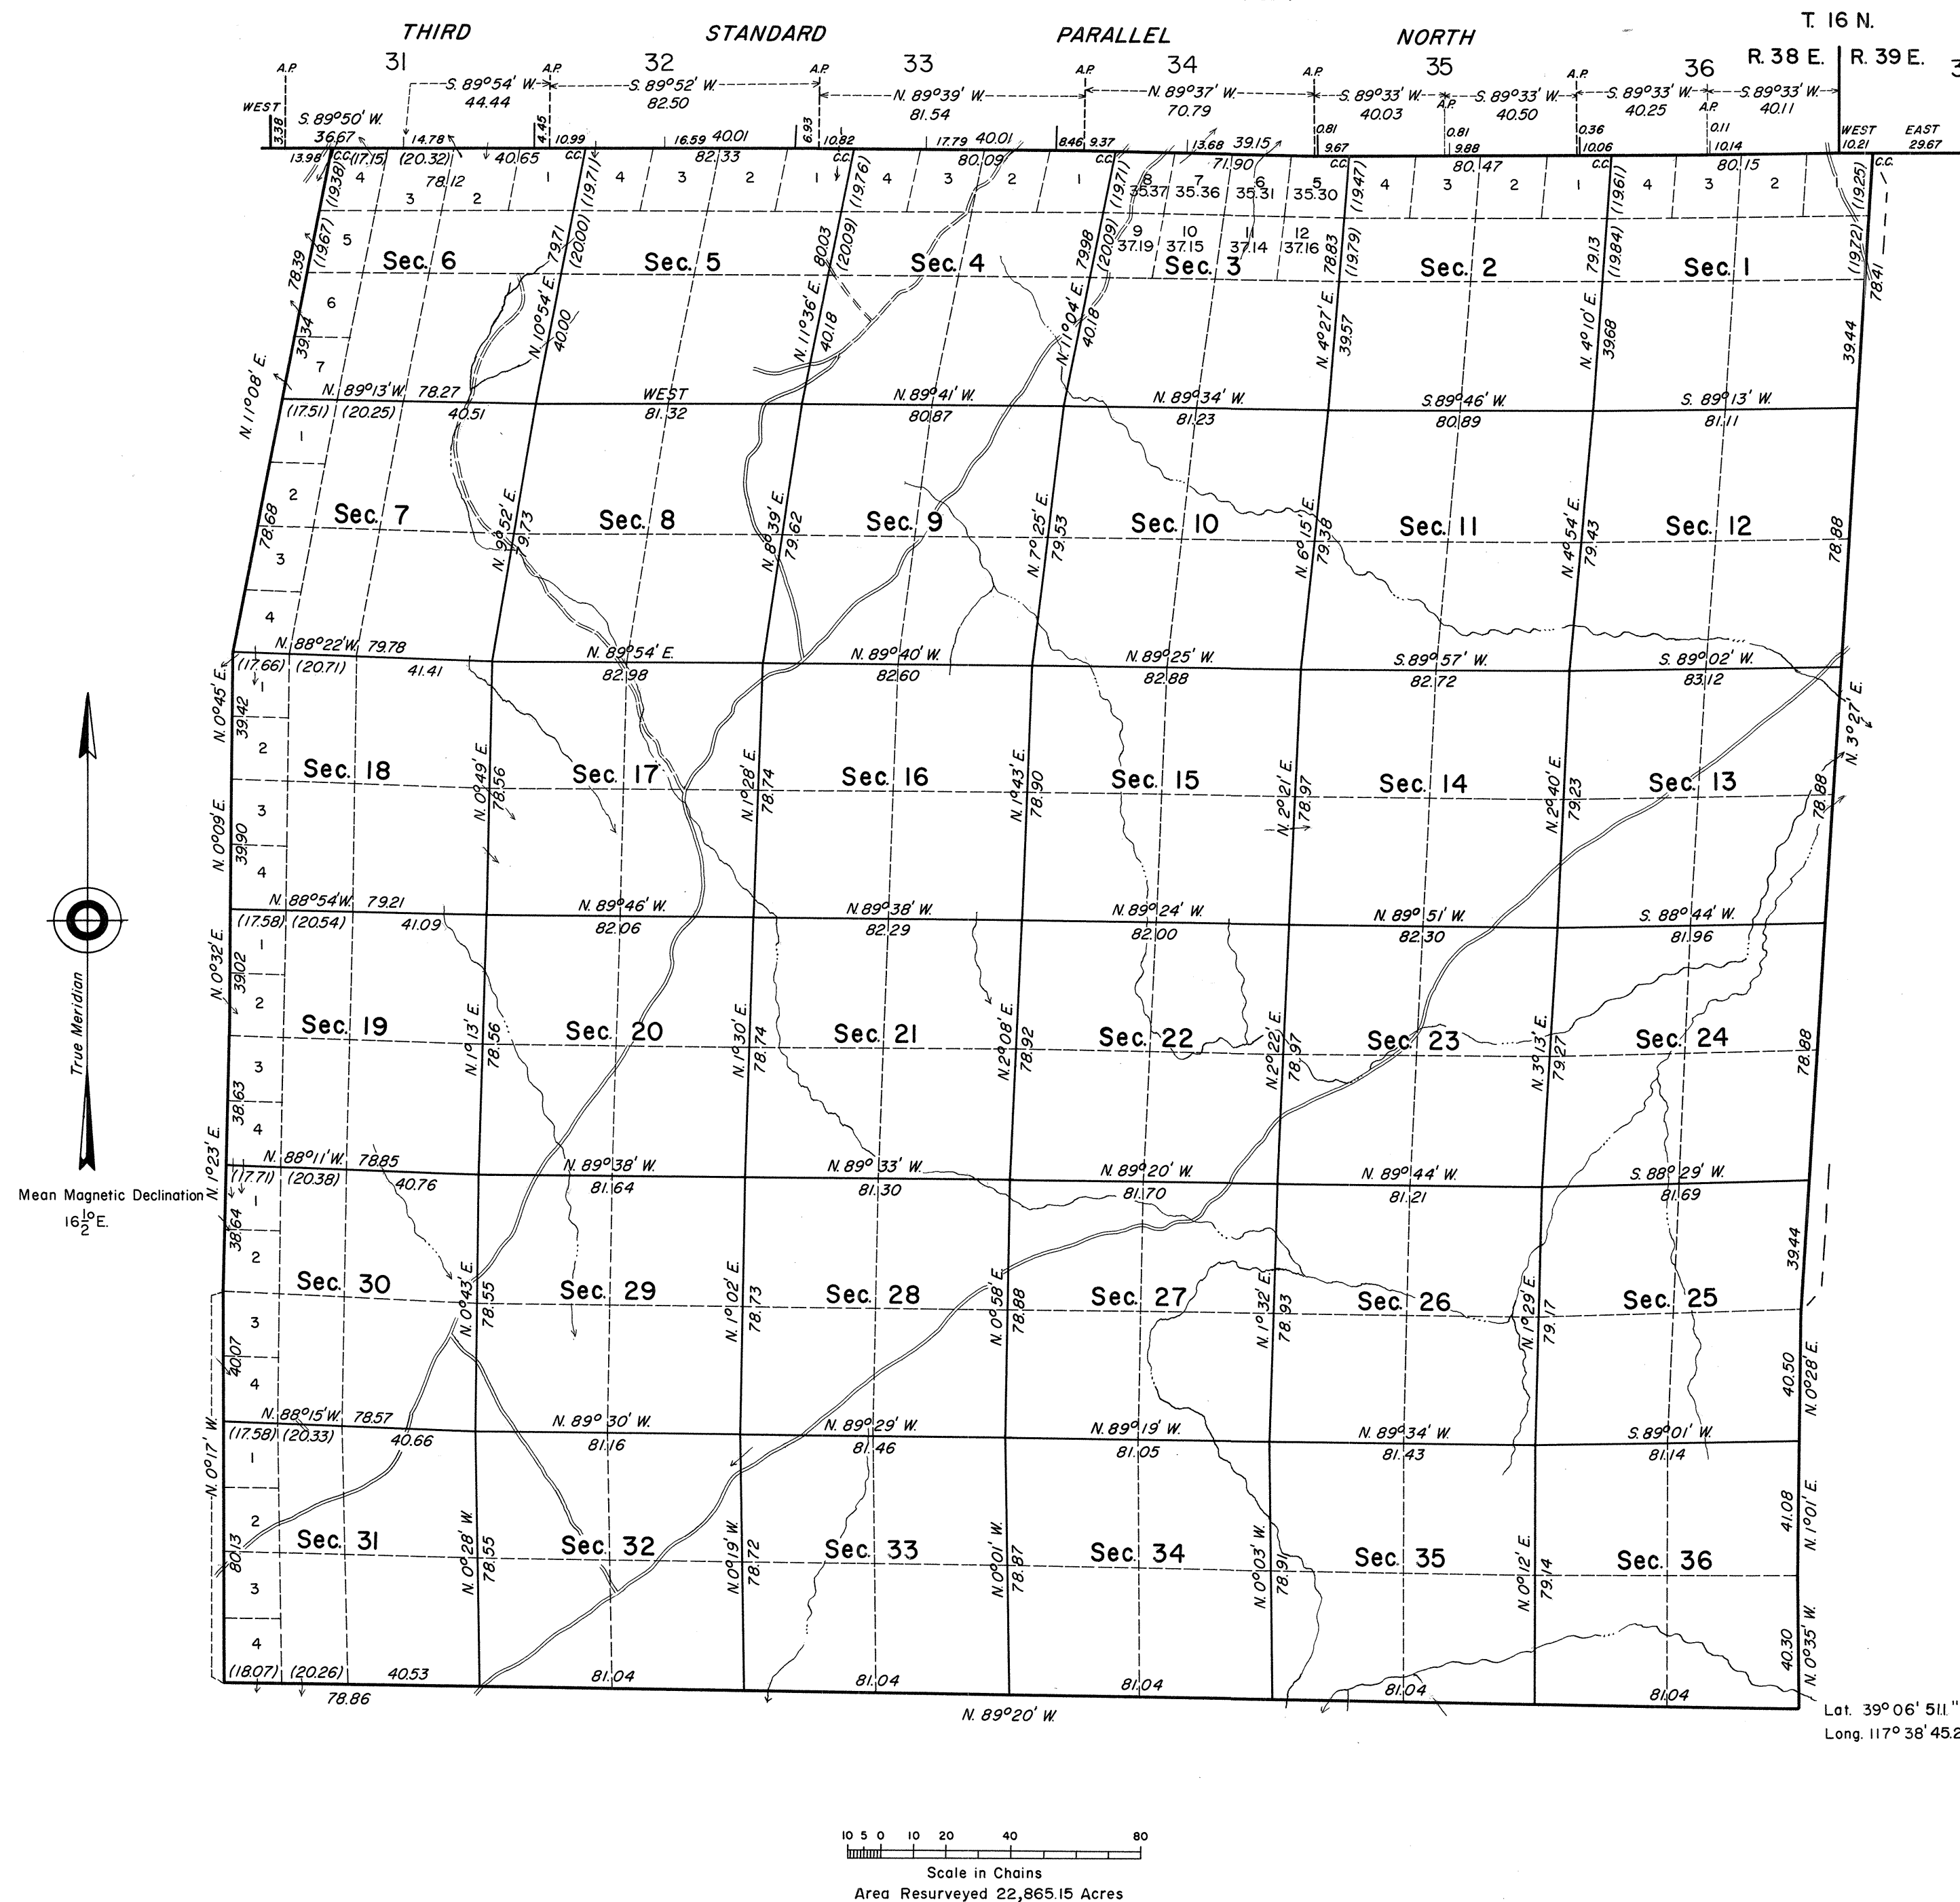

This plat represents a dependent resurvey of the Third Standard Parallel North, through Range 38 East, the south, east, and west boundaries and subdivisional lines of T. 15 N., R. 38 E., Mount Diablo Meridian, Nevada, designed to restore the corners in their original locations according to the best available evidence. History of the earlier surveys is contained in the field notes. Lottings and areas, except as shown hereon, are as shown on the plat approved June 14, 1883.

Survey executed by Alburn D. Griffin, Cadastrol Surveyor, July 12 to October 3, 1963, under Special Instructions dated July 11, 1963, for Group No. 416.

UNITED STATES DEPARTMENT OF THE INTERIOR
BUREAU OF LAND MANAGEMENT
Washington, D. C. January 6, 1966

This plat is strictly conformable to the approved field notes, and the survey, having been correctly executed in accordance with the requirements of law and the regulations of this Bureau, is hereby accepted.

For the Director

E. L. Remington
Chief, Division of Engineering

Lat. 39° 06' 51.1" N.
Long. 117° 38' 45.2" W.

1169 A

15N, R38E