


Township N^o 15 North

Range N^o 43 East

Mount Diablo Meridian

Reserv Cont 242

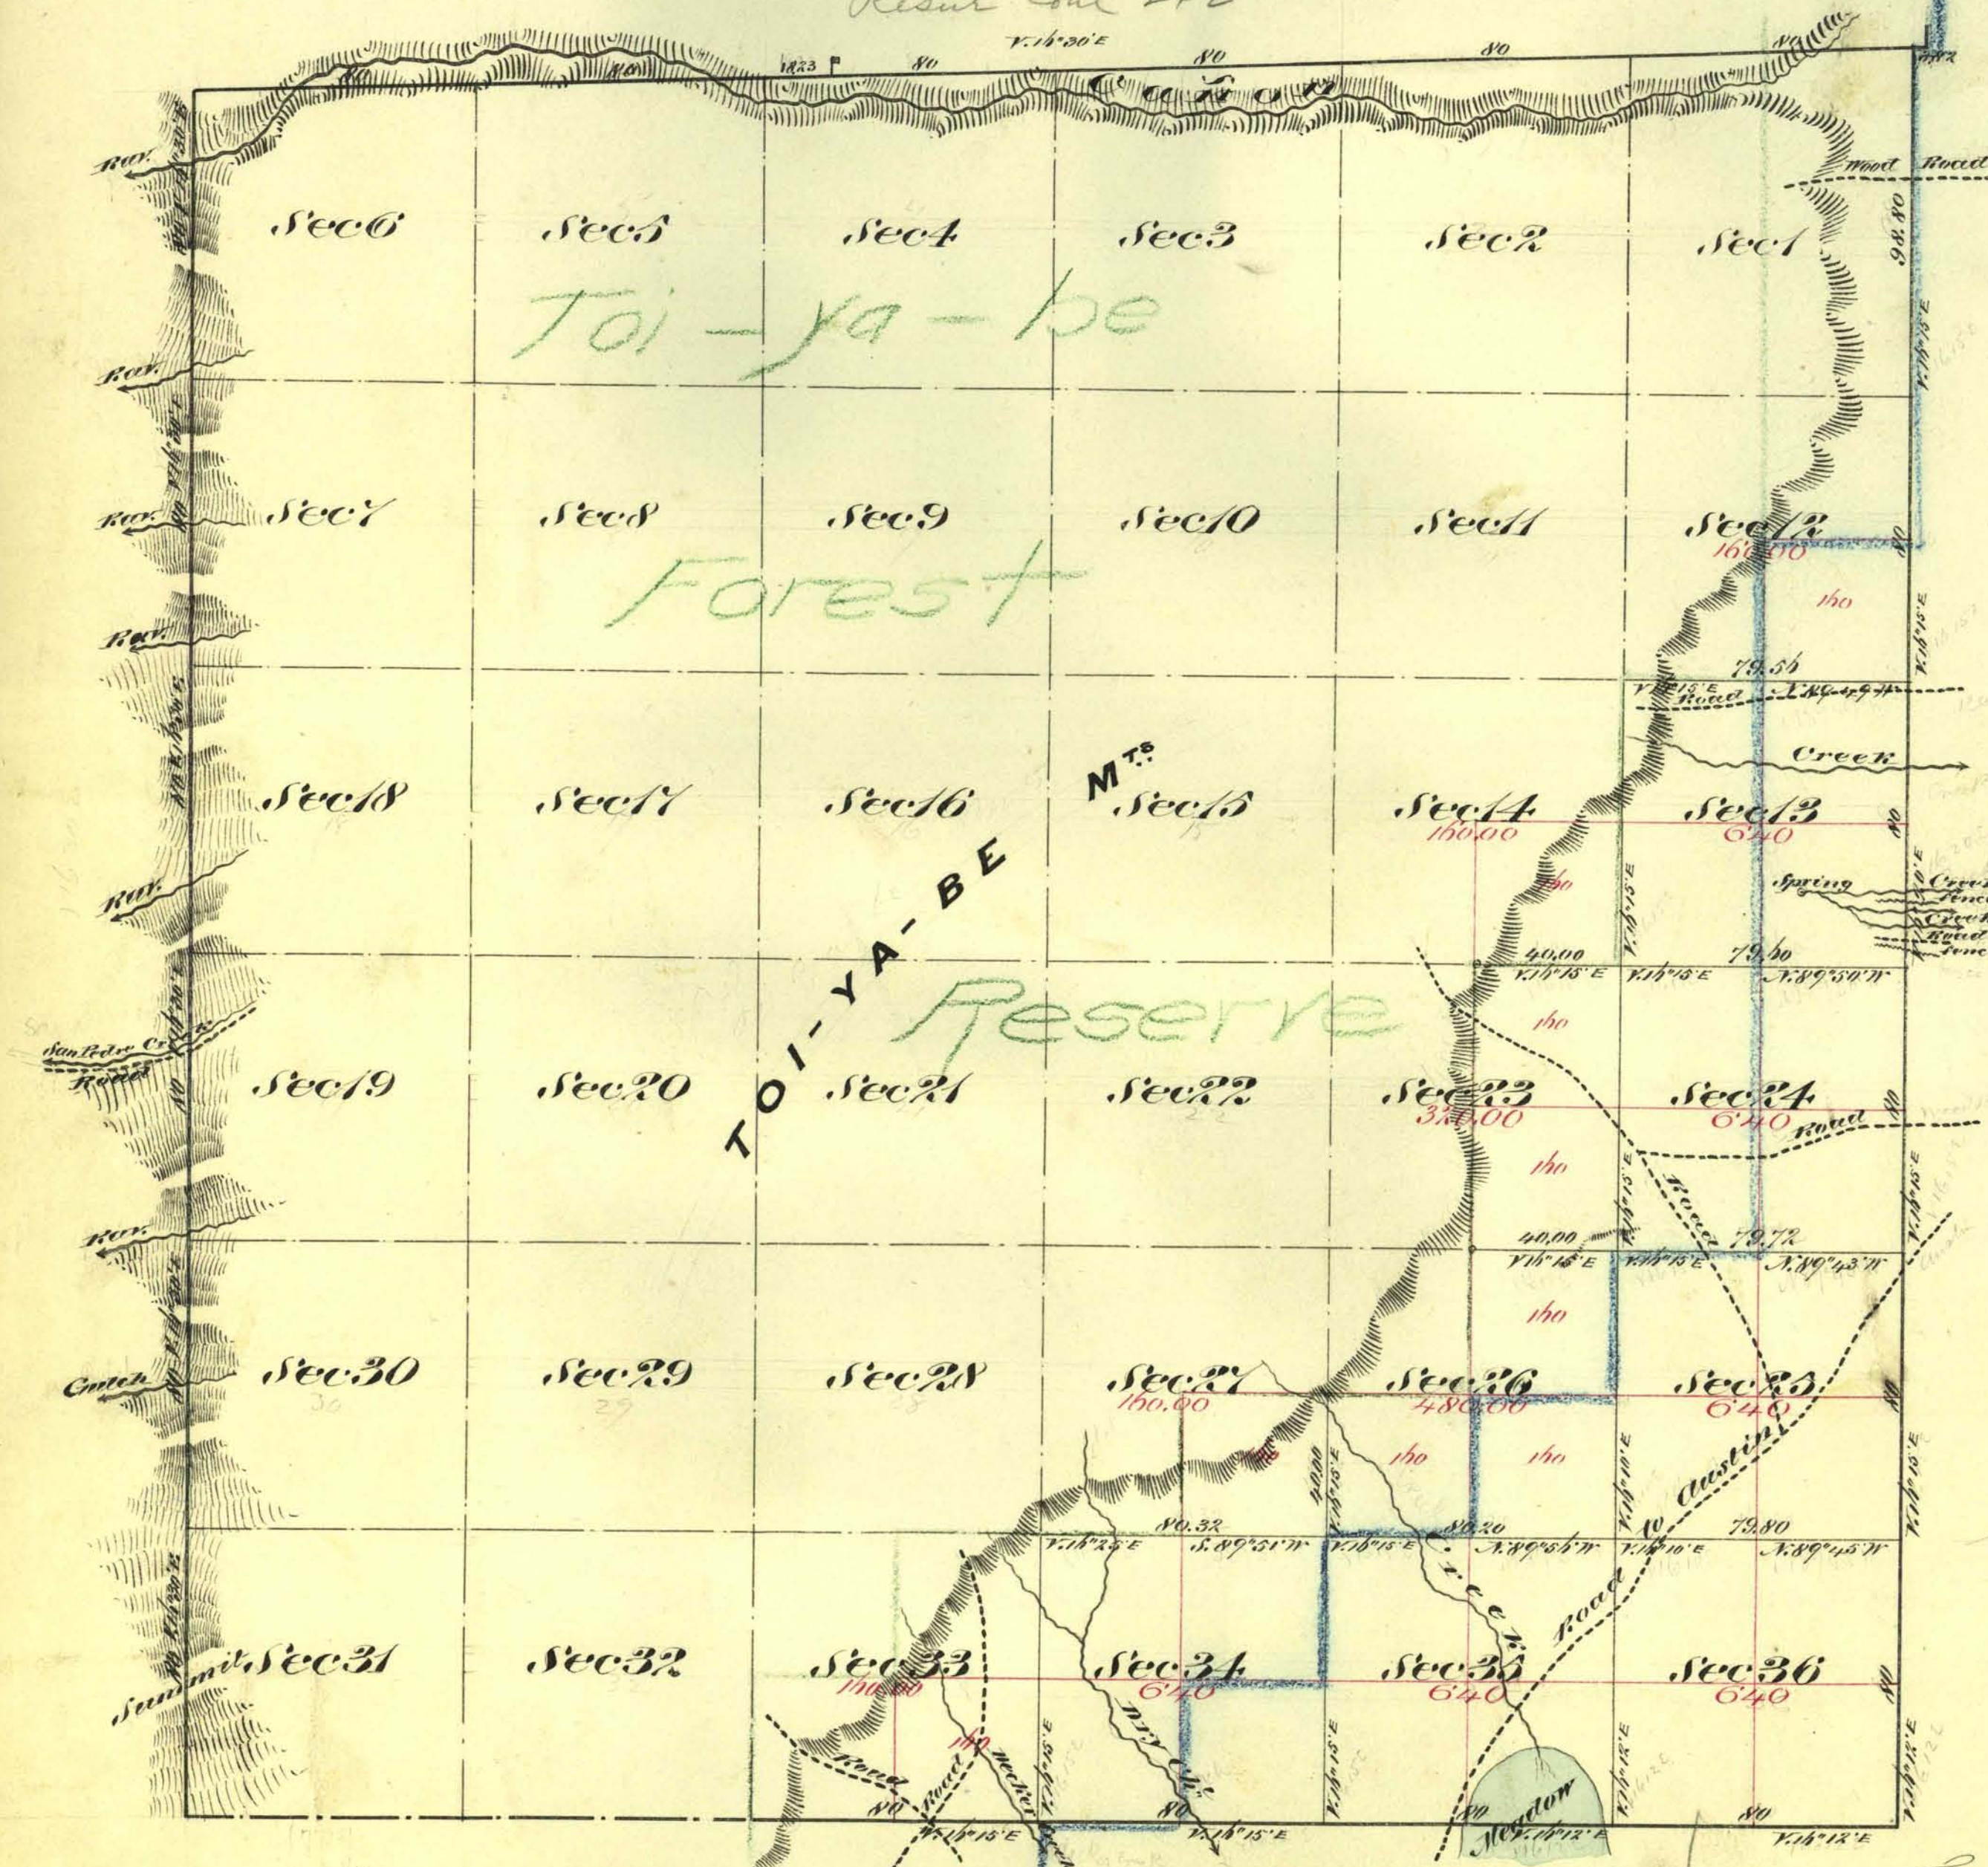

Aggregate Area of Public Land (Surveyed) 5,280.00 Acres
 Estimated " " Mountains (unsurveyed) 17,933.20 "
 Aggregate 23,213.20 "

Commenced September 25th 1873
 Completed " " 25th "

Surveys Designated	By Whom Surveyed	Date of Contact	Amt of Survey Mo cho etc	When Surveyed
North West Boundary	C. C. Tracy	July 2 nd 1874	12 00 00	1874
South East "	J. J. Hatch & H. B. Partridge	June 14 th 1873	10 18 80	1873
Subdivision lines	" " " " " "	" " "	13 39 20	Sept 1873

None
 3
 57
 "

The above Map of Township N^o 15 North Range N^o 43 East Mount Diablo Meridian is strictly conformable to the field notes of the Surveyors on file in this Office which have been examined and approved
 W. S. Surveyor General's Office
 Virginia City Nevada
 Dec. 27th 1873

E. S. Davis
 W. S. Surveyor Gen. Nev.