
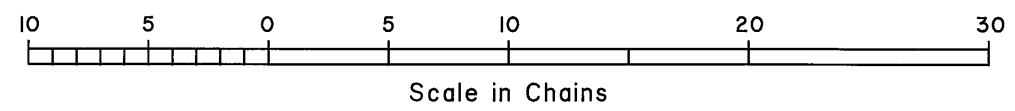
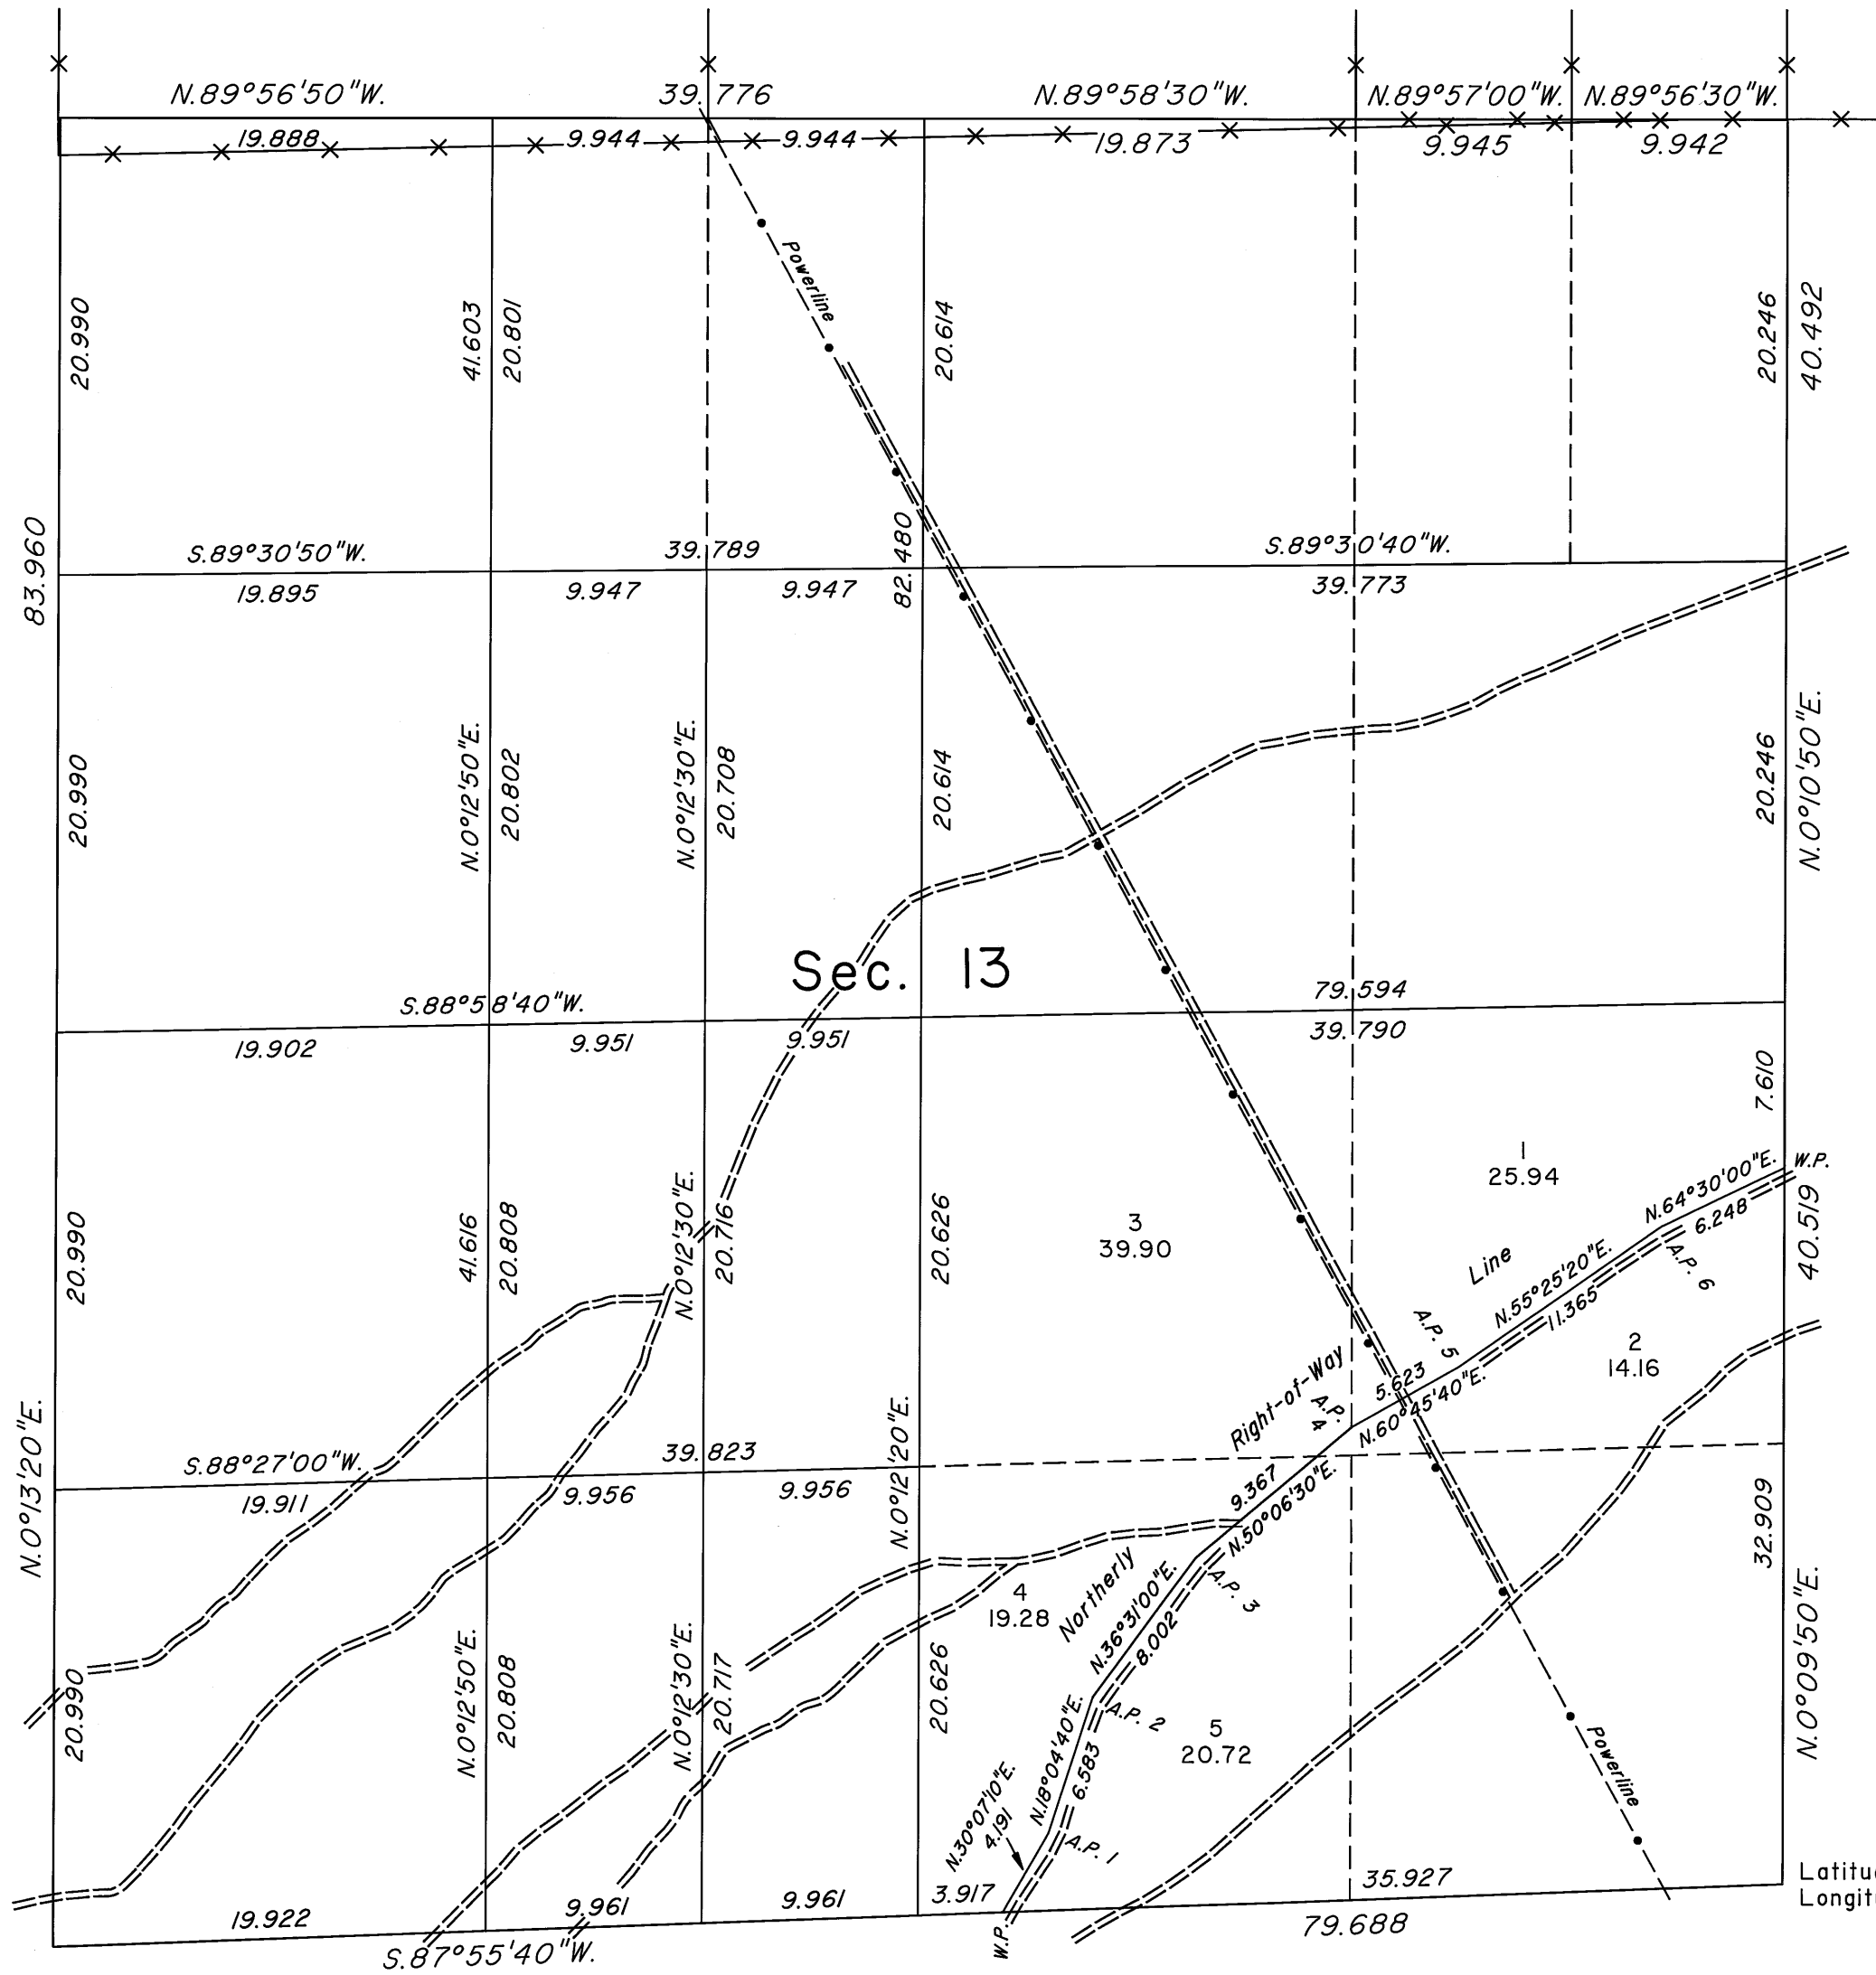


TOWNSHIP 15 NORTH, RANGE 63 EAST, OF THE MOUNT DIABLO MERIDIAN, NEVADA
DEPENDENT RESURVEY, SUBDIVISION AND METES-AND-BOUNDS SURVEY

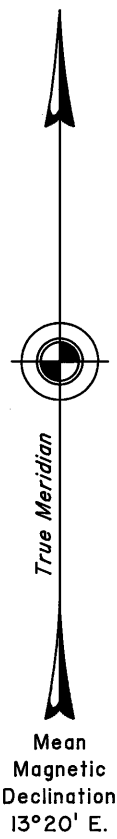

A history of surveys is contained in the field notes.

A dependent resurvey of a portion of the east boundary was executed concurrently under T. 15 N., R. 64 E., of this same group.

This plat represents the dependent resurvey of a portion of the subdivisional lines designed to restore the corners in their true original locations according to the best available evidence, the subdivision of section 13, and a metes-and-bounds survey in section 13, Township 15 North, Range 63 East, Mount Diablo Meridian, Nevada.

Except as indicated hereon, the lottings and areas are as shown on the plat approved March 12, 1872.

Survey executed by Wayne S. Hancock, Cadastral Surveyor, and Mark G. Petrosine, Surveying Technician, beginning February 16, 2007, and completed November 1, 2007, pursuant to Special Instructions dated February 9, 2007, for Group No. 846, Nevada.

UNITED STATES DEPARTMENT OF THE INTERIOR
BUREAU OF LAND MANAGEMENT

Reno, Nevada January 15, 2008

This plat is strictly conformable to the approved field notes, and the survey, having been correctly executed in accordance with the requirements of law and the regulations of this Bureau, is hereby accepted.

For the Director

David H. Moran

Chief Cadastral Surveyor, Nevada