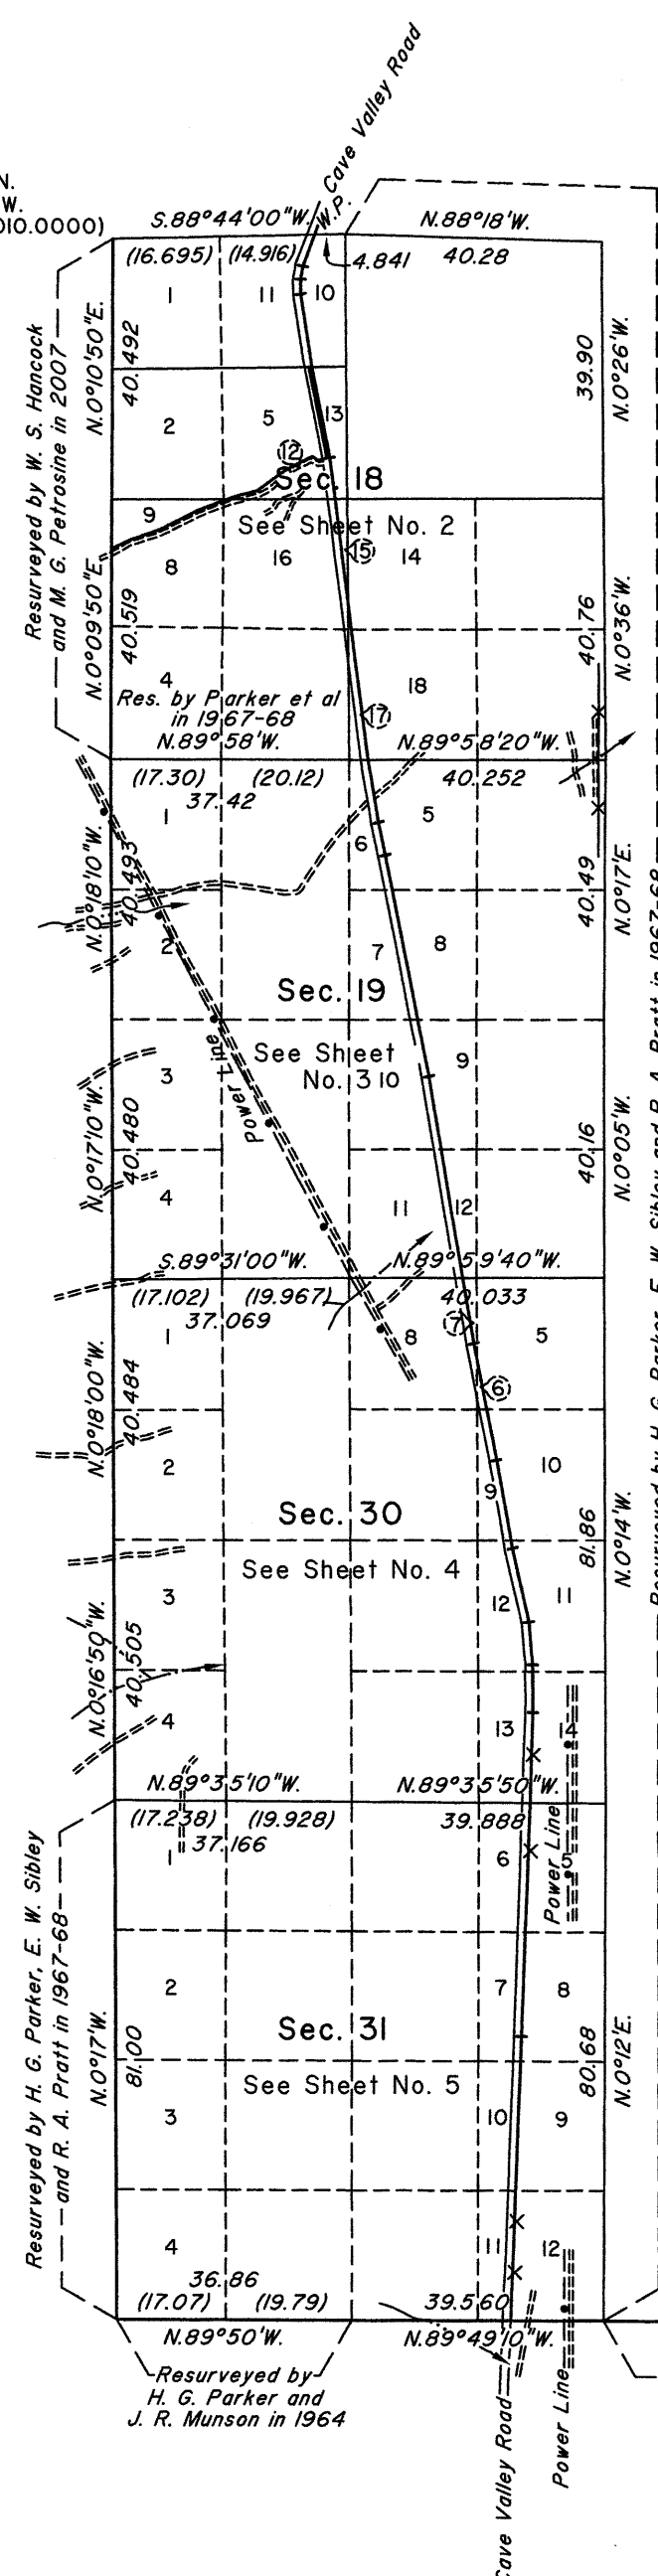
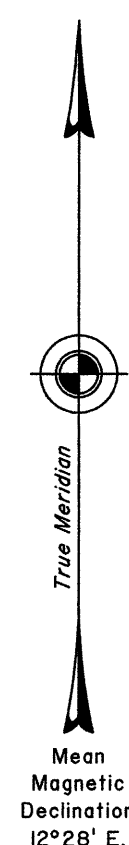


TOWNSHIP 15 NORTH, RANGE 64 EAST, OF THE MOUNT DIABLO MERIDIAN, NEVADA


DEPENDENT RESURVEY AND METES-AND-BOUNDS SURVEYS

Latitude 39°10'22.980" N.
Longitude 114°50'12.423" W.
NAD 83 (2011) (EPOCH:2010.0000)

Resurveyed by


H. G. Parker, E. W. Sibley and R. A. Pratt

in 1967-68

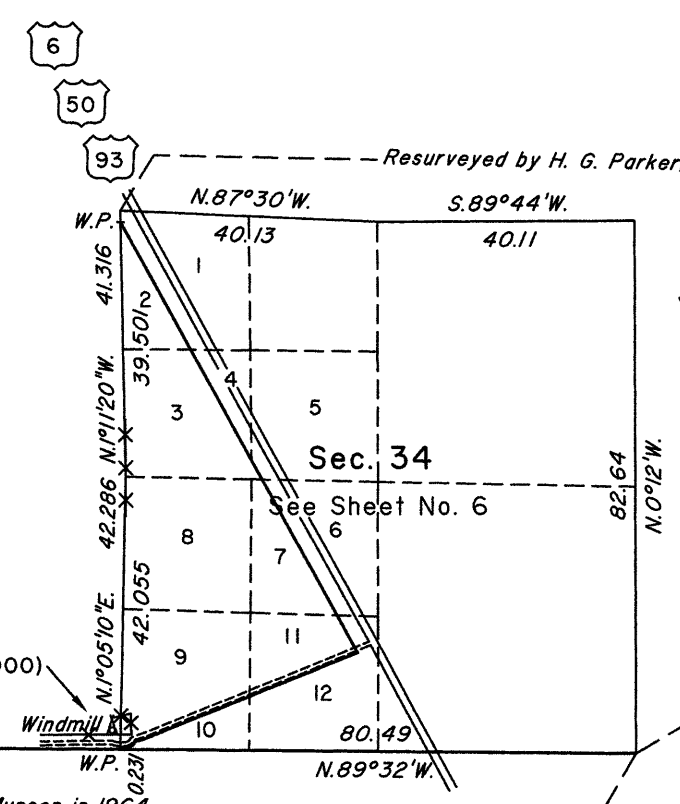

Sec. 32

Sec. 33

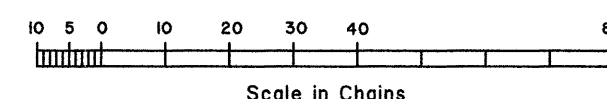Latitude 39°06'50.678" N.
Longitude 114°46'52.893" W.
NAD 83 (2011) (EPOCH:2010.0000)

A history of surveys is contained in the field notes.

This plat, in six sheets, represents the dependent resurvey of a portion of the south and west boundaries, a portion of the subdivisional lines and a portion of the subdivision of section 18 designed to restore the corners in their true original locations according to the best available evidence and metes-and-bounds surveys in sections 18, 19, 30, 31 and 34, Township 15 North, Range 64 East, Mount Diablo Meridian, Nevada.

Except as indicated hereon, the lottings and areas are as shown on plat approved March 12, 1872 and plats accepted September 29, 1971 and January 15, 2008.

Survey executed by Brandon G. Courtright, Cadastral Surveyor, beginning February 13, 2014 and completed October 8, 2014, pursuant to Special Instructions dated August 29, 2013, and Amended Special Instructions dated October 6, 2014 for Group No. 928, Nevada.

UNITED STATES DEPARTMENT OF THE INTERIOR
BUREAU OF LAND MANAGEMENT

Reno, Nevada October 31, 2014

This plat is strictly conformable to the approved field notes, and the survey, having been correctly executed in accordance with the requirements of law and the regulations of this Bureau, is hereby accepted.

For the Director

Chief Cadastral Surveyor for Nevada