


1000 AM October 11, 1978

TOWNSHIP 15 NORTH, RANGE 65 EAST, OF THE MOUNT DIABLO MERIDIAN, NEVADA

DEPENDENT RESURVEY

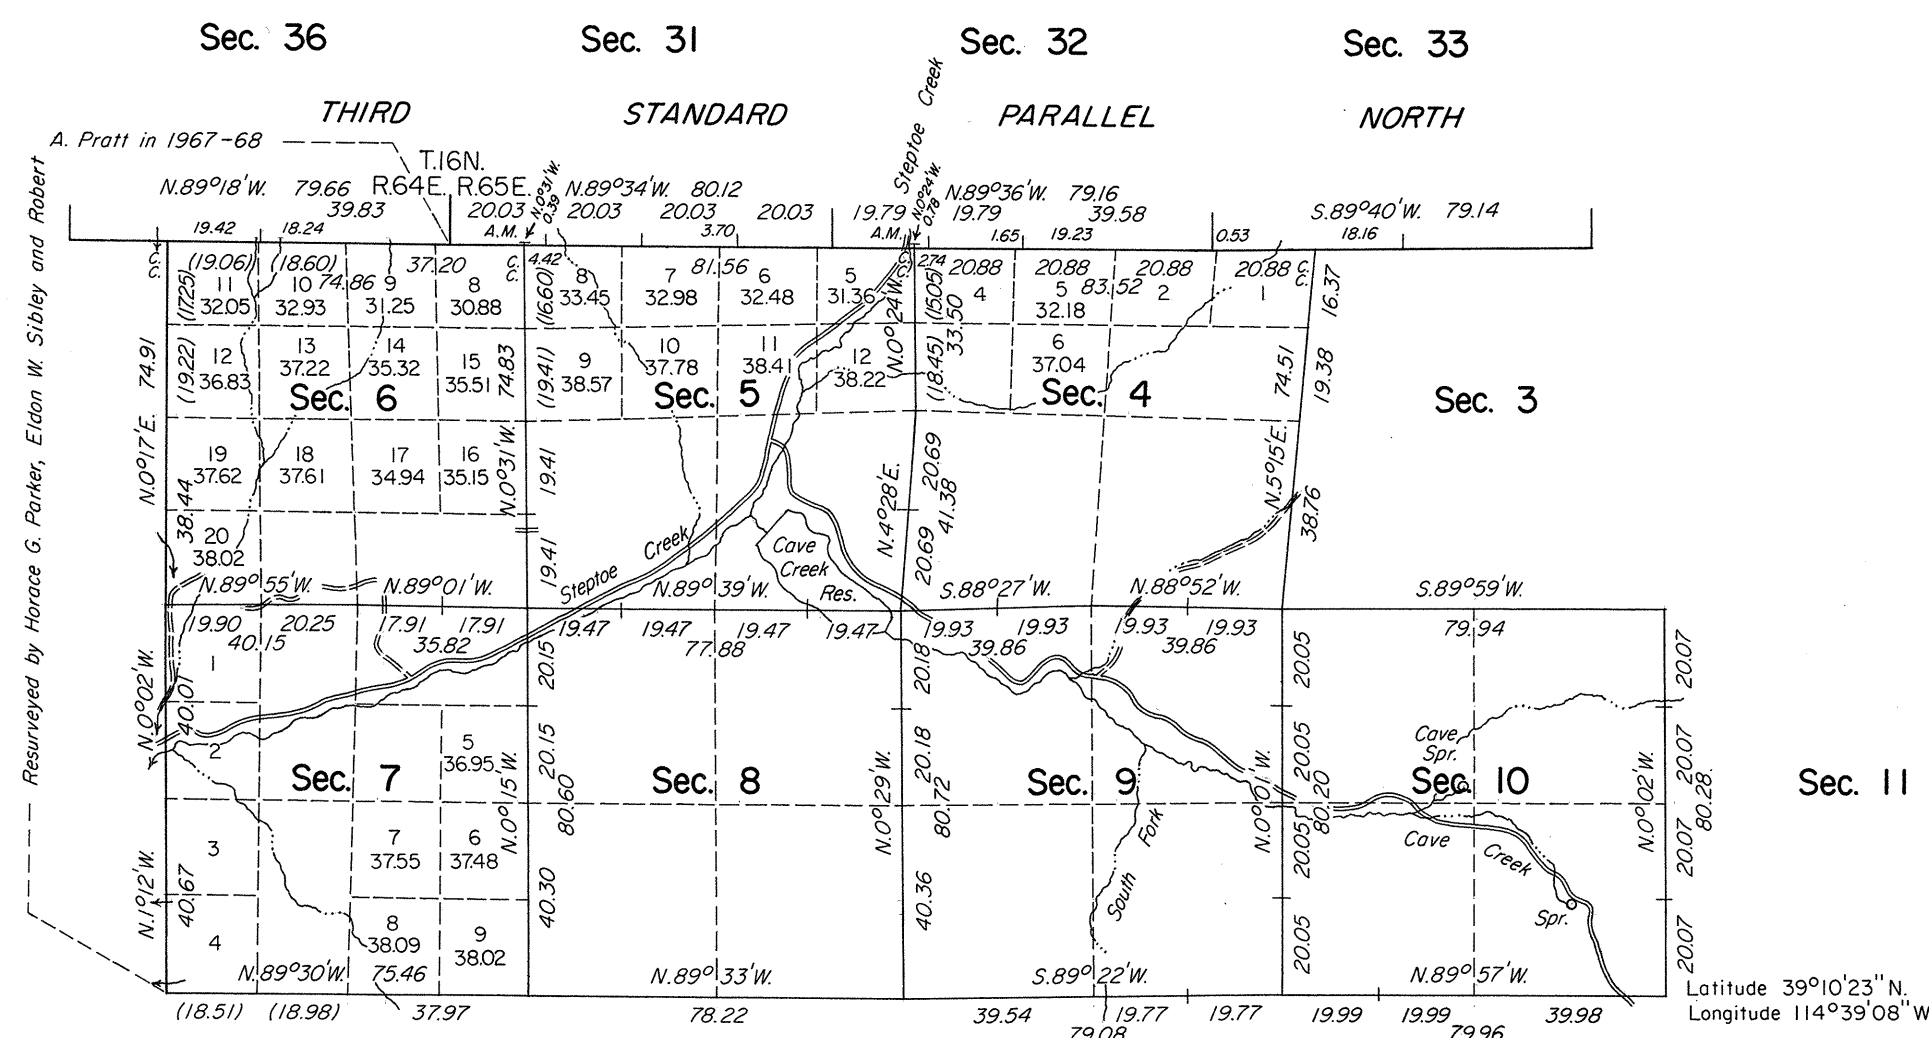

A history of surveys is contained in the field notes.

A dependent resurvey of the Third Standard Parallel North, through a portion of R. 65 E., was resurveyed concurrently under T. 16 N., R. 65 E., of this group.

This plat represents a dependent resurvey of a portion of the subdivisional lines of T. 15 N., R. 65 E., designed to restore the corners in their true original locations according to the best available evidence.

Except as shown hereon, the lottings and areas are as shown on the plat approved May 4, 1875.

Survey executed by Robert A. Pratt, Cadastral Surveyor, July 26 to August 27, 1976, under Special Instructions dated May 6, 1975, for Group No. 524, Nevada.

Surveyed by E. B. Monroe and

A. G. Bateman in 1874

UNITED STATES DEPARTMENT OF THE INTERIOR
BUREAU OF LAND MANAGEMENT
Washington, D.C. August 9, 1978

This plat is strictly conformable to the approved field notes, and the survey, having been correctly executed in accordance with the requirements of law and the regulations of this Bureau, is hereby accepted.

For the Director

Chief, Division of Cadastral Survey

10 5 0 10 20 40 80
Scale in Chains

