


TOWNSHIP 15 SOUTH, RANGE 50 EAST, MOUNT DIABLO MERIDIAN, NEVADA
SUPPLEMENTAL PLAT OF SECTION 19

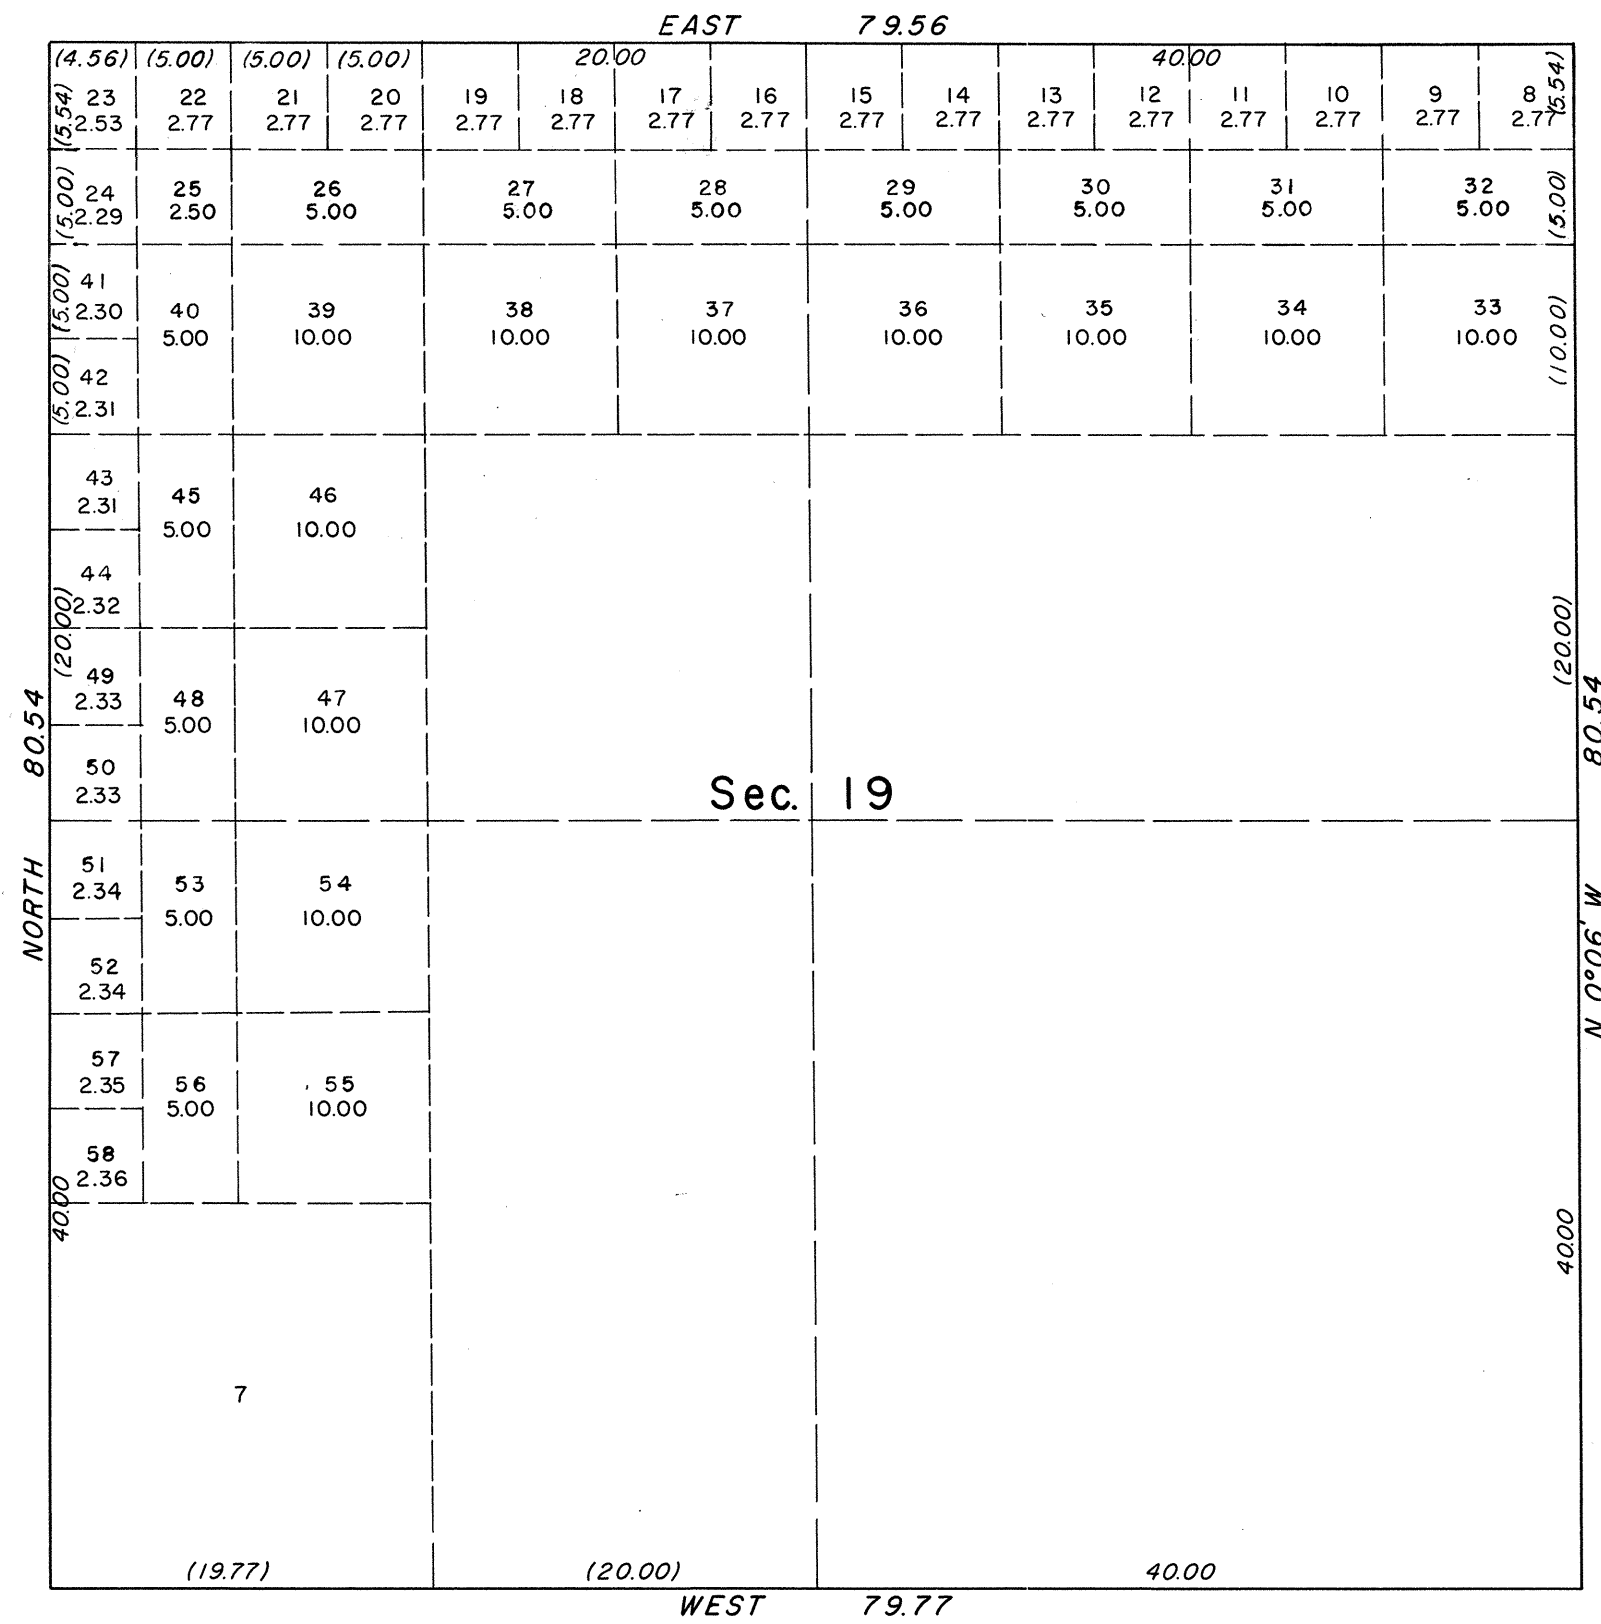

This supplemental plat of section 19, Township 15 South, Range 50 East, Mount Diablo Meridian, Nevada, showing amended lottings in original lots 1, 2, 3, 4, 5, and 6, section 19, is based on plats accepted August 19, 1948, and January 18, 1962.

UNITED STATES DEPARTMENT OF THE INTERIOR
BUREAU OF LAND MANAGEMENT
Washington, D. C. November 19, 1964

This plat, showing amended lottings, is based upon the official records, and having been correctly prepared in accordance with the regulations, is hereby accepted.

For the Director

Chief, Division of Engineering