

PLAT OF MOAPA RIVER INDIAN RESERVATION

NEVADA

Located within

Sections 25, 26, 35 and 36 T. 14 S. R. 65 E.

Section 1 T. 15 S. R. 65 E.

Section 31 T. 14 S. R. 66 E. and

Section 6 T. 15 S. R. 66 East of


MT. DIABLO MERIDIAN

Scale: One inch = 16 Chains.

Area 1109.06 A.

Diagram enlarged to show traverse of road, the
area of which is excepted from lot areas embraced
in adjoining Plat of Survey.

Scale: One inch = 8 Chains.

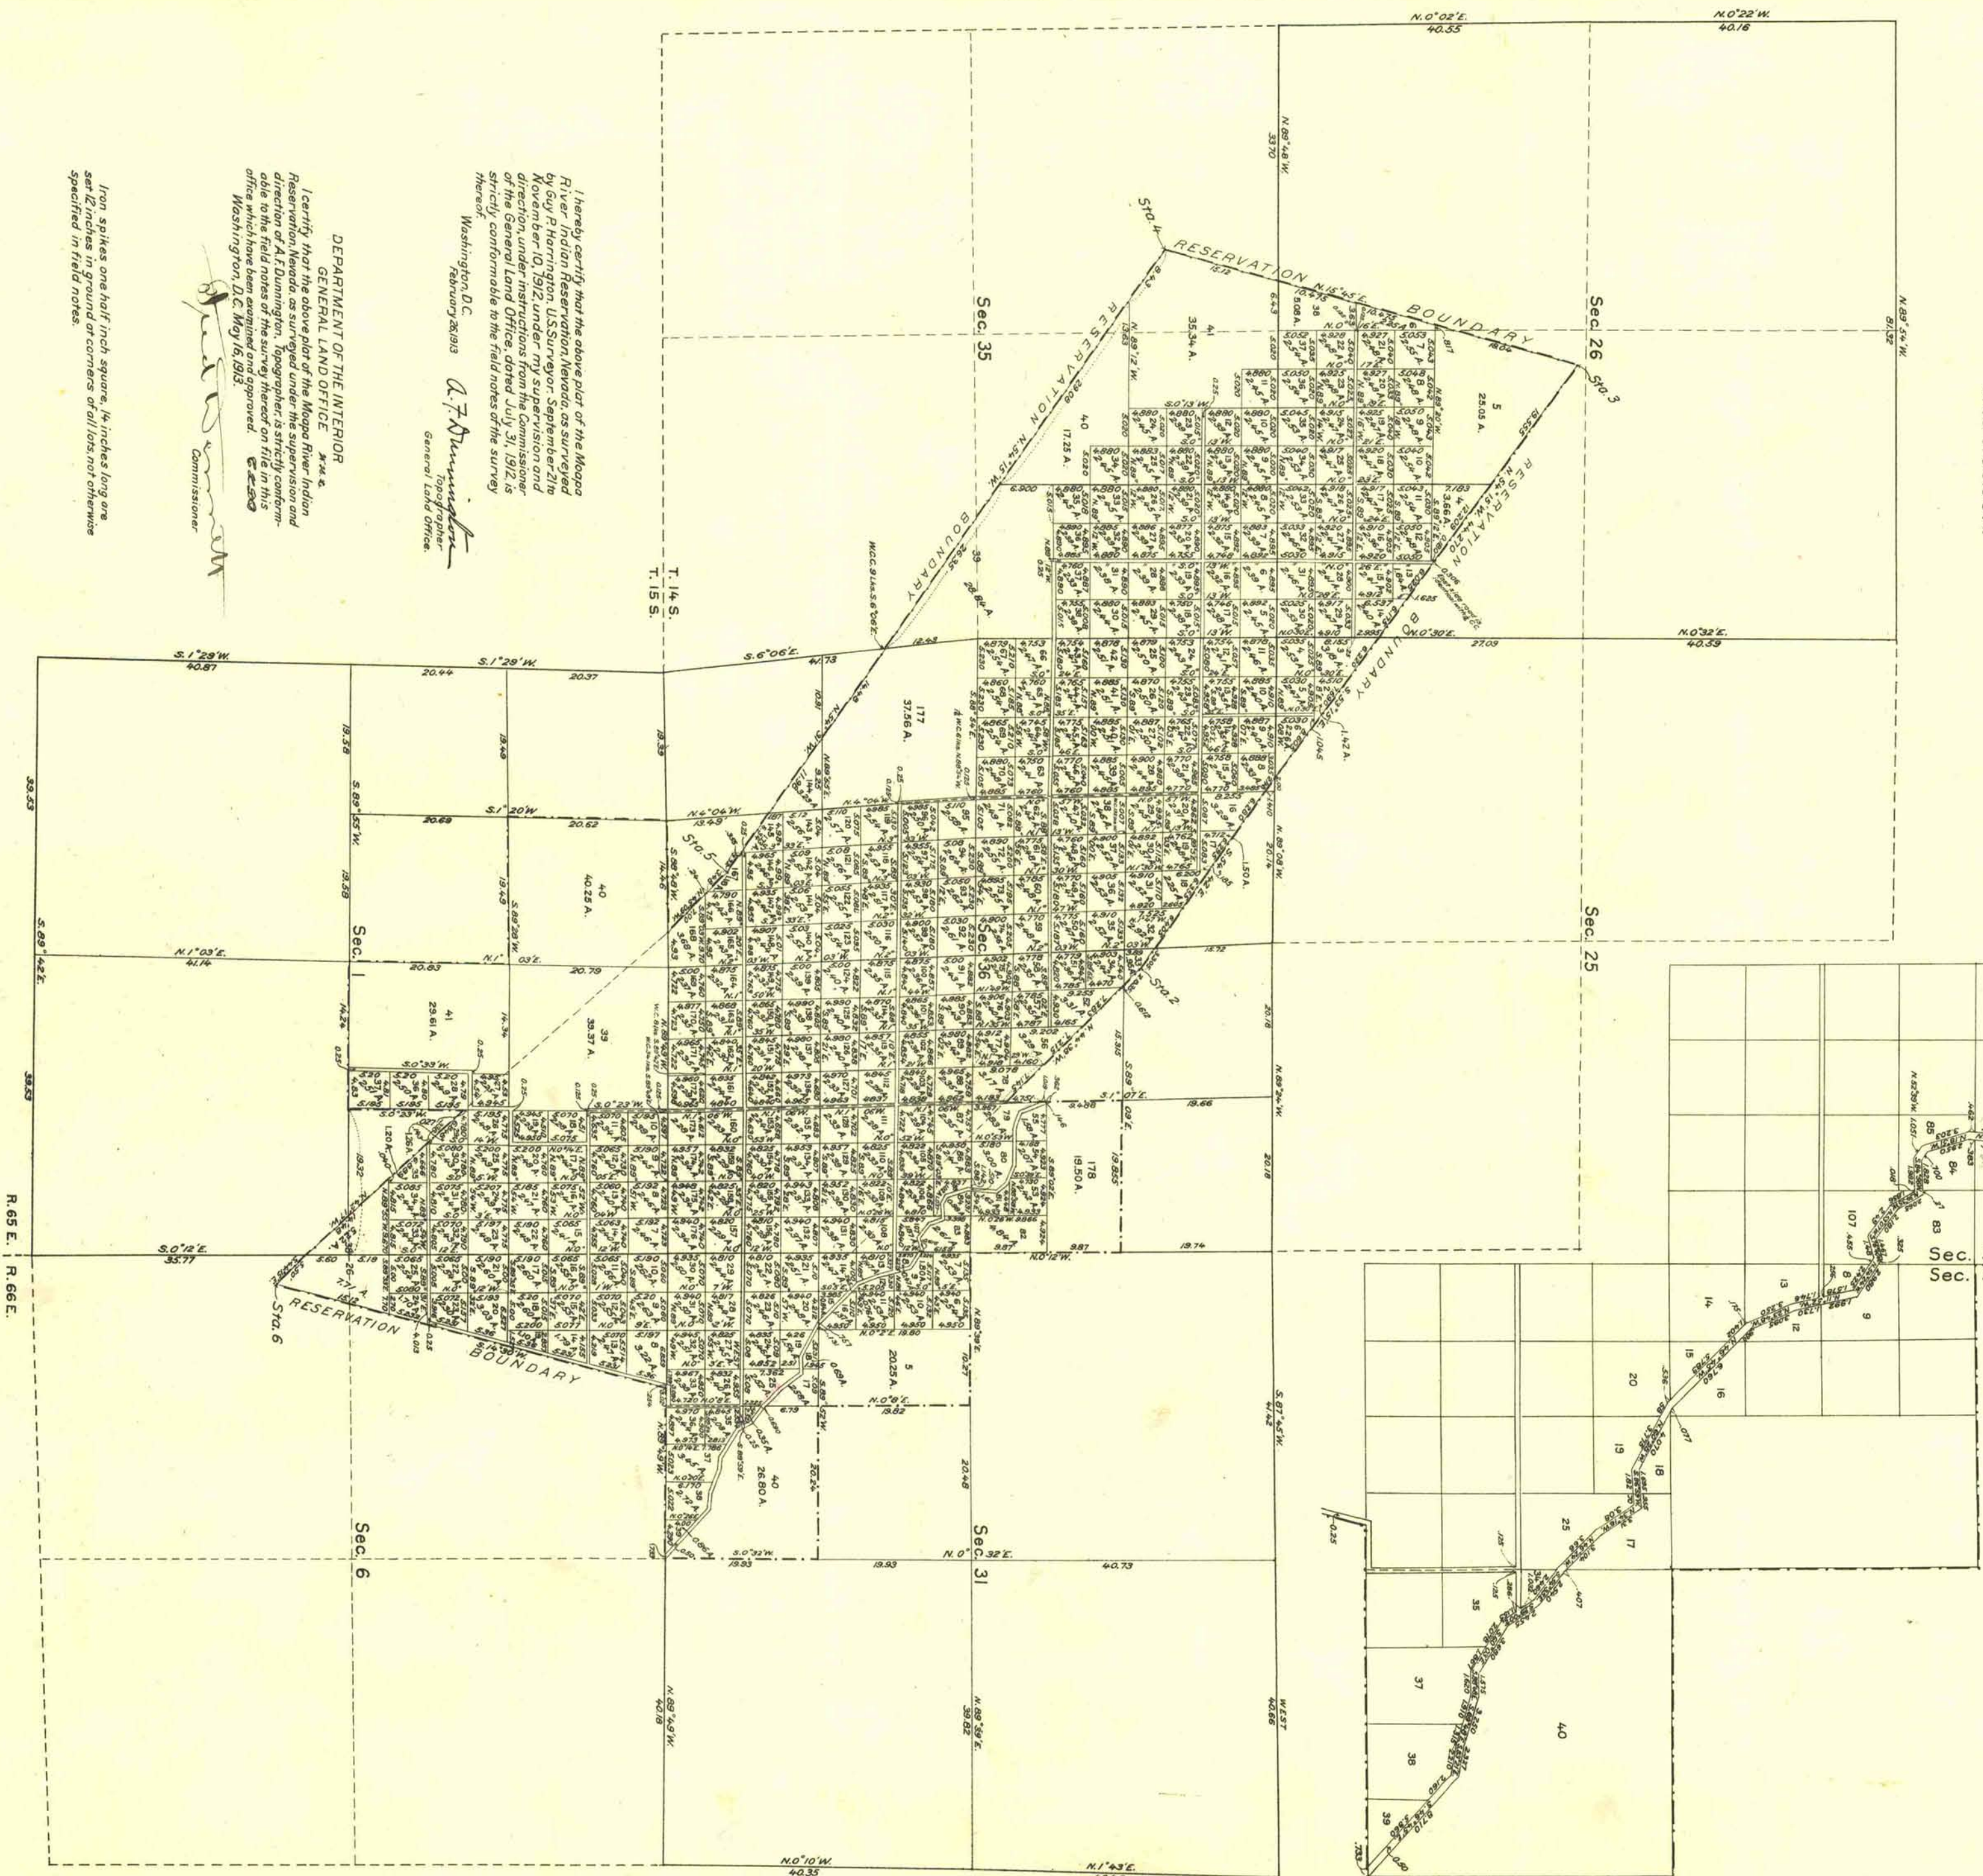

I hereby certify that the above plat of the Moapa
River Indian Reservation was surveyed under the supervision and
direction of A. F. Huntington, Topographer, strictly conform-
ing to the instructions of the General Land Office, dated
November 10, 1912, under my supervision and
direction, under instructions from the Commissioner
of the General Land Office, dated July 31, 1912, is
strictly conformable to the field notes of the survey
thereof.

Washington, D.C.

February 28, 1913

A. F. Huntington
General Land Office

DEPARTMENT OF THE INTERIOR

GENERAL LAND OFFICE

I certify that the above plat of the Moapa River Indian
Reservation Nevada as surveyed under the supervision and
direction of A. F. Huntington, Topographer, strictly conform-
ing to the instructions of the General Land Office, dated
November 10, 1912, under my supervision and
direction, under instructions from the Commissioner
of the General Land Office, dated July 31, 1912, is
strictly conformable to the field notes of the survey
thereof.

Washington, D.C. May 16, 1913

C. E. S. 203

Commissioner

Iron spikes one half inch square, 1/4 inches long are
set at corners of all lots not otherwise
specified in field notes.