


TOWNSHIP 15 SOUTH, RANGE 65 EAST, OF THE MOUNT DIABLO MERIDIAN, NEVADA

DEPENDENT RESURVEY AND SUBDIVISION OF SECTION 36

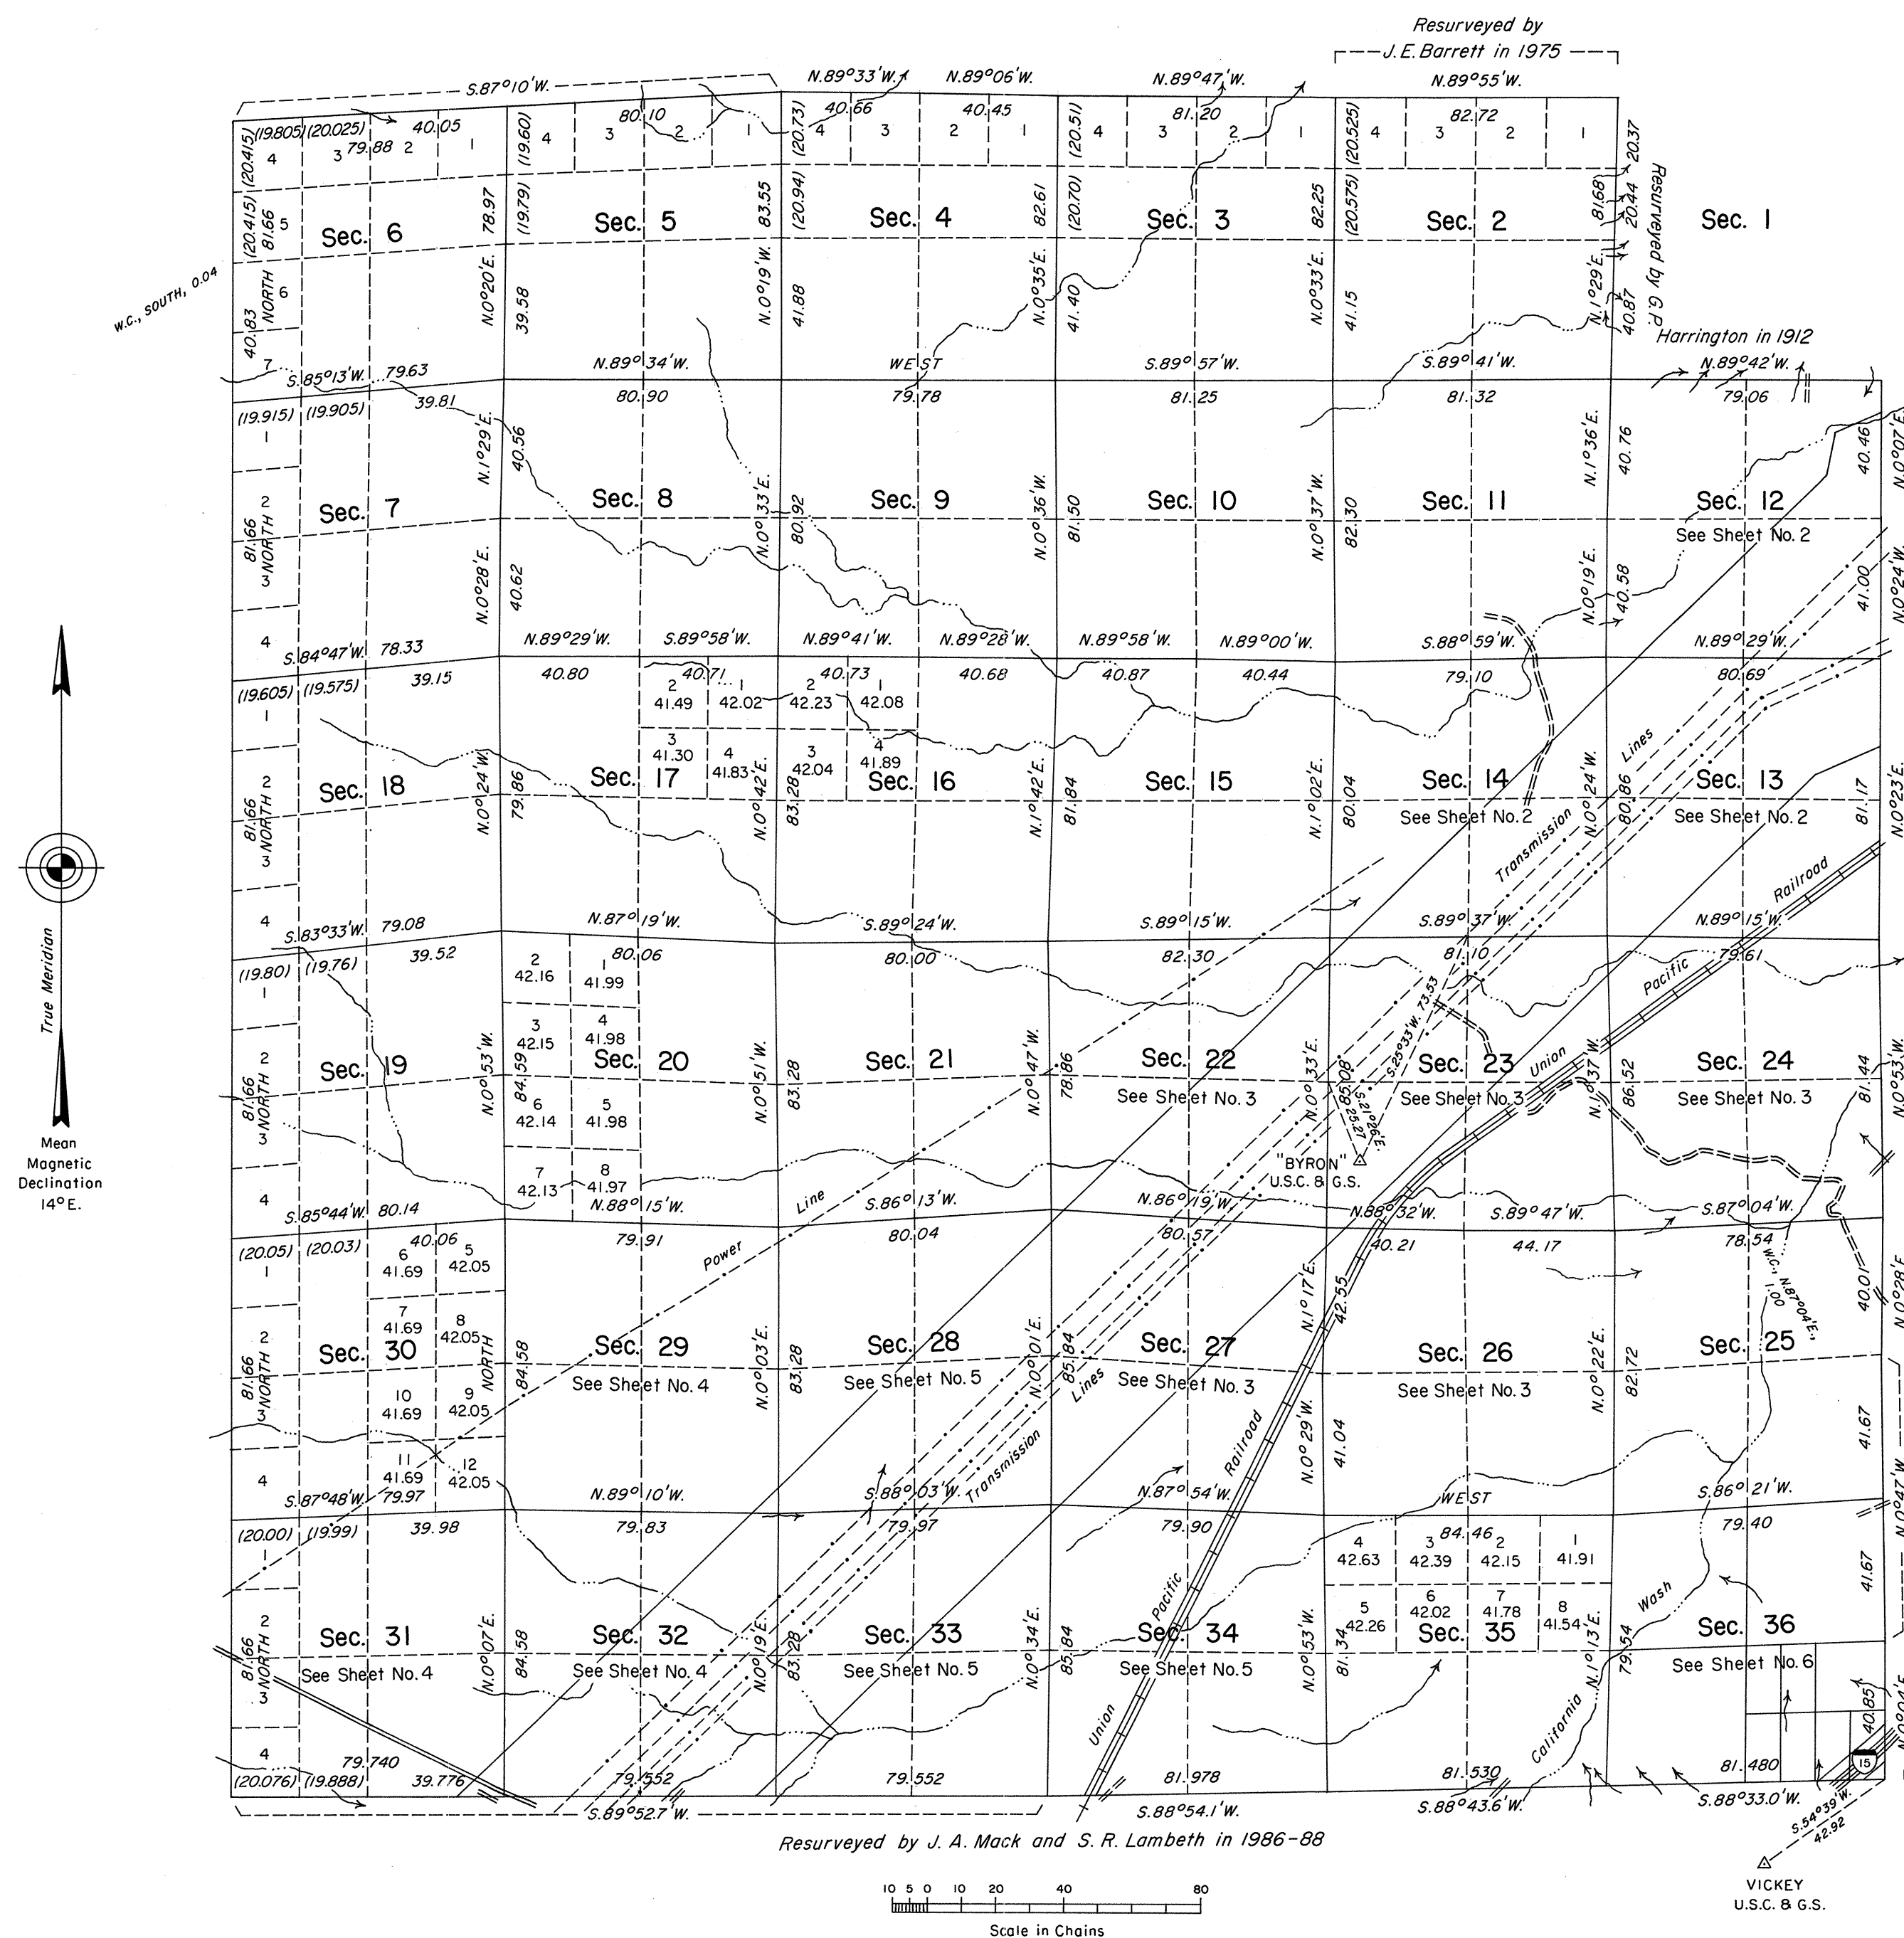

History of the earlier surveys is contained in the field notes.

This plat, in six sheets, represents the dependent resurvey of the west boundary, a portion of the east and north boundaries and a portion of the subdivisional lines of T. 15 S., R. 65 E., designed to restore the corners in their original locations according to the best available evidence; and the survey of the subdivision of section 36. See Sheet Nos. 2 through 6 for enlargements of sections 12, 13, 14, 22, 23, 24, 26, 27, 28, 29, 31, 32, 33, 34 and 36.

Lottings and areas, except as indicated hereon, are as shown on the plat approved December 24, 1881.

Survey executed by Stephen R. Lambeth, Cadastral Surveyor, beginning January 26, 1987 and completed November 15, 1989, under Supplemental Special Instructions dated February 11, 1987 for Group No. 641, Nevada.

UNITED STATES DEPARTMENT OF THE INTERIOR
BUREAU OF LAND MANAGEMENT

Reno, Nevada

May 14, 1990

This plat is strictly conformable to the approved field notes, and the survey, having been correctly executed in accordance with the requirements of law and the regulations of this Bureau, is hereby accepted.

For the Director

John S. Parrish
Chief Cadastral Surveyor

Latitude 36°34'41.36"N.
Longitude 114°39'21.40"W.
NAD 27

T.15S., R.65E., M.D.M.