



TOWNSHIP 15 SOUTH, RANGE 66 EAST, OF THE MOUNT DIABLO MERIDIAN, NEVADA

DEPENDENT RESURVEY, SUBDIVISION AND METES-AND-BOUNDS SURVEY IN SECTION 7

Latitude 36°39'08.674" N.
Longitude 114°38'36.958" W.
NAD83 (2011) (EPOCH:2010.0000)


E 1/16 Secs. 6 & 7

Cor. of Secs. 5, 6, 7 & 8

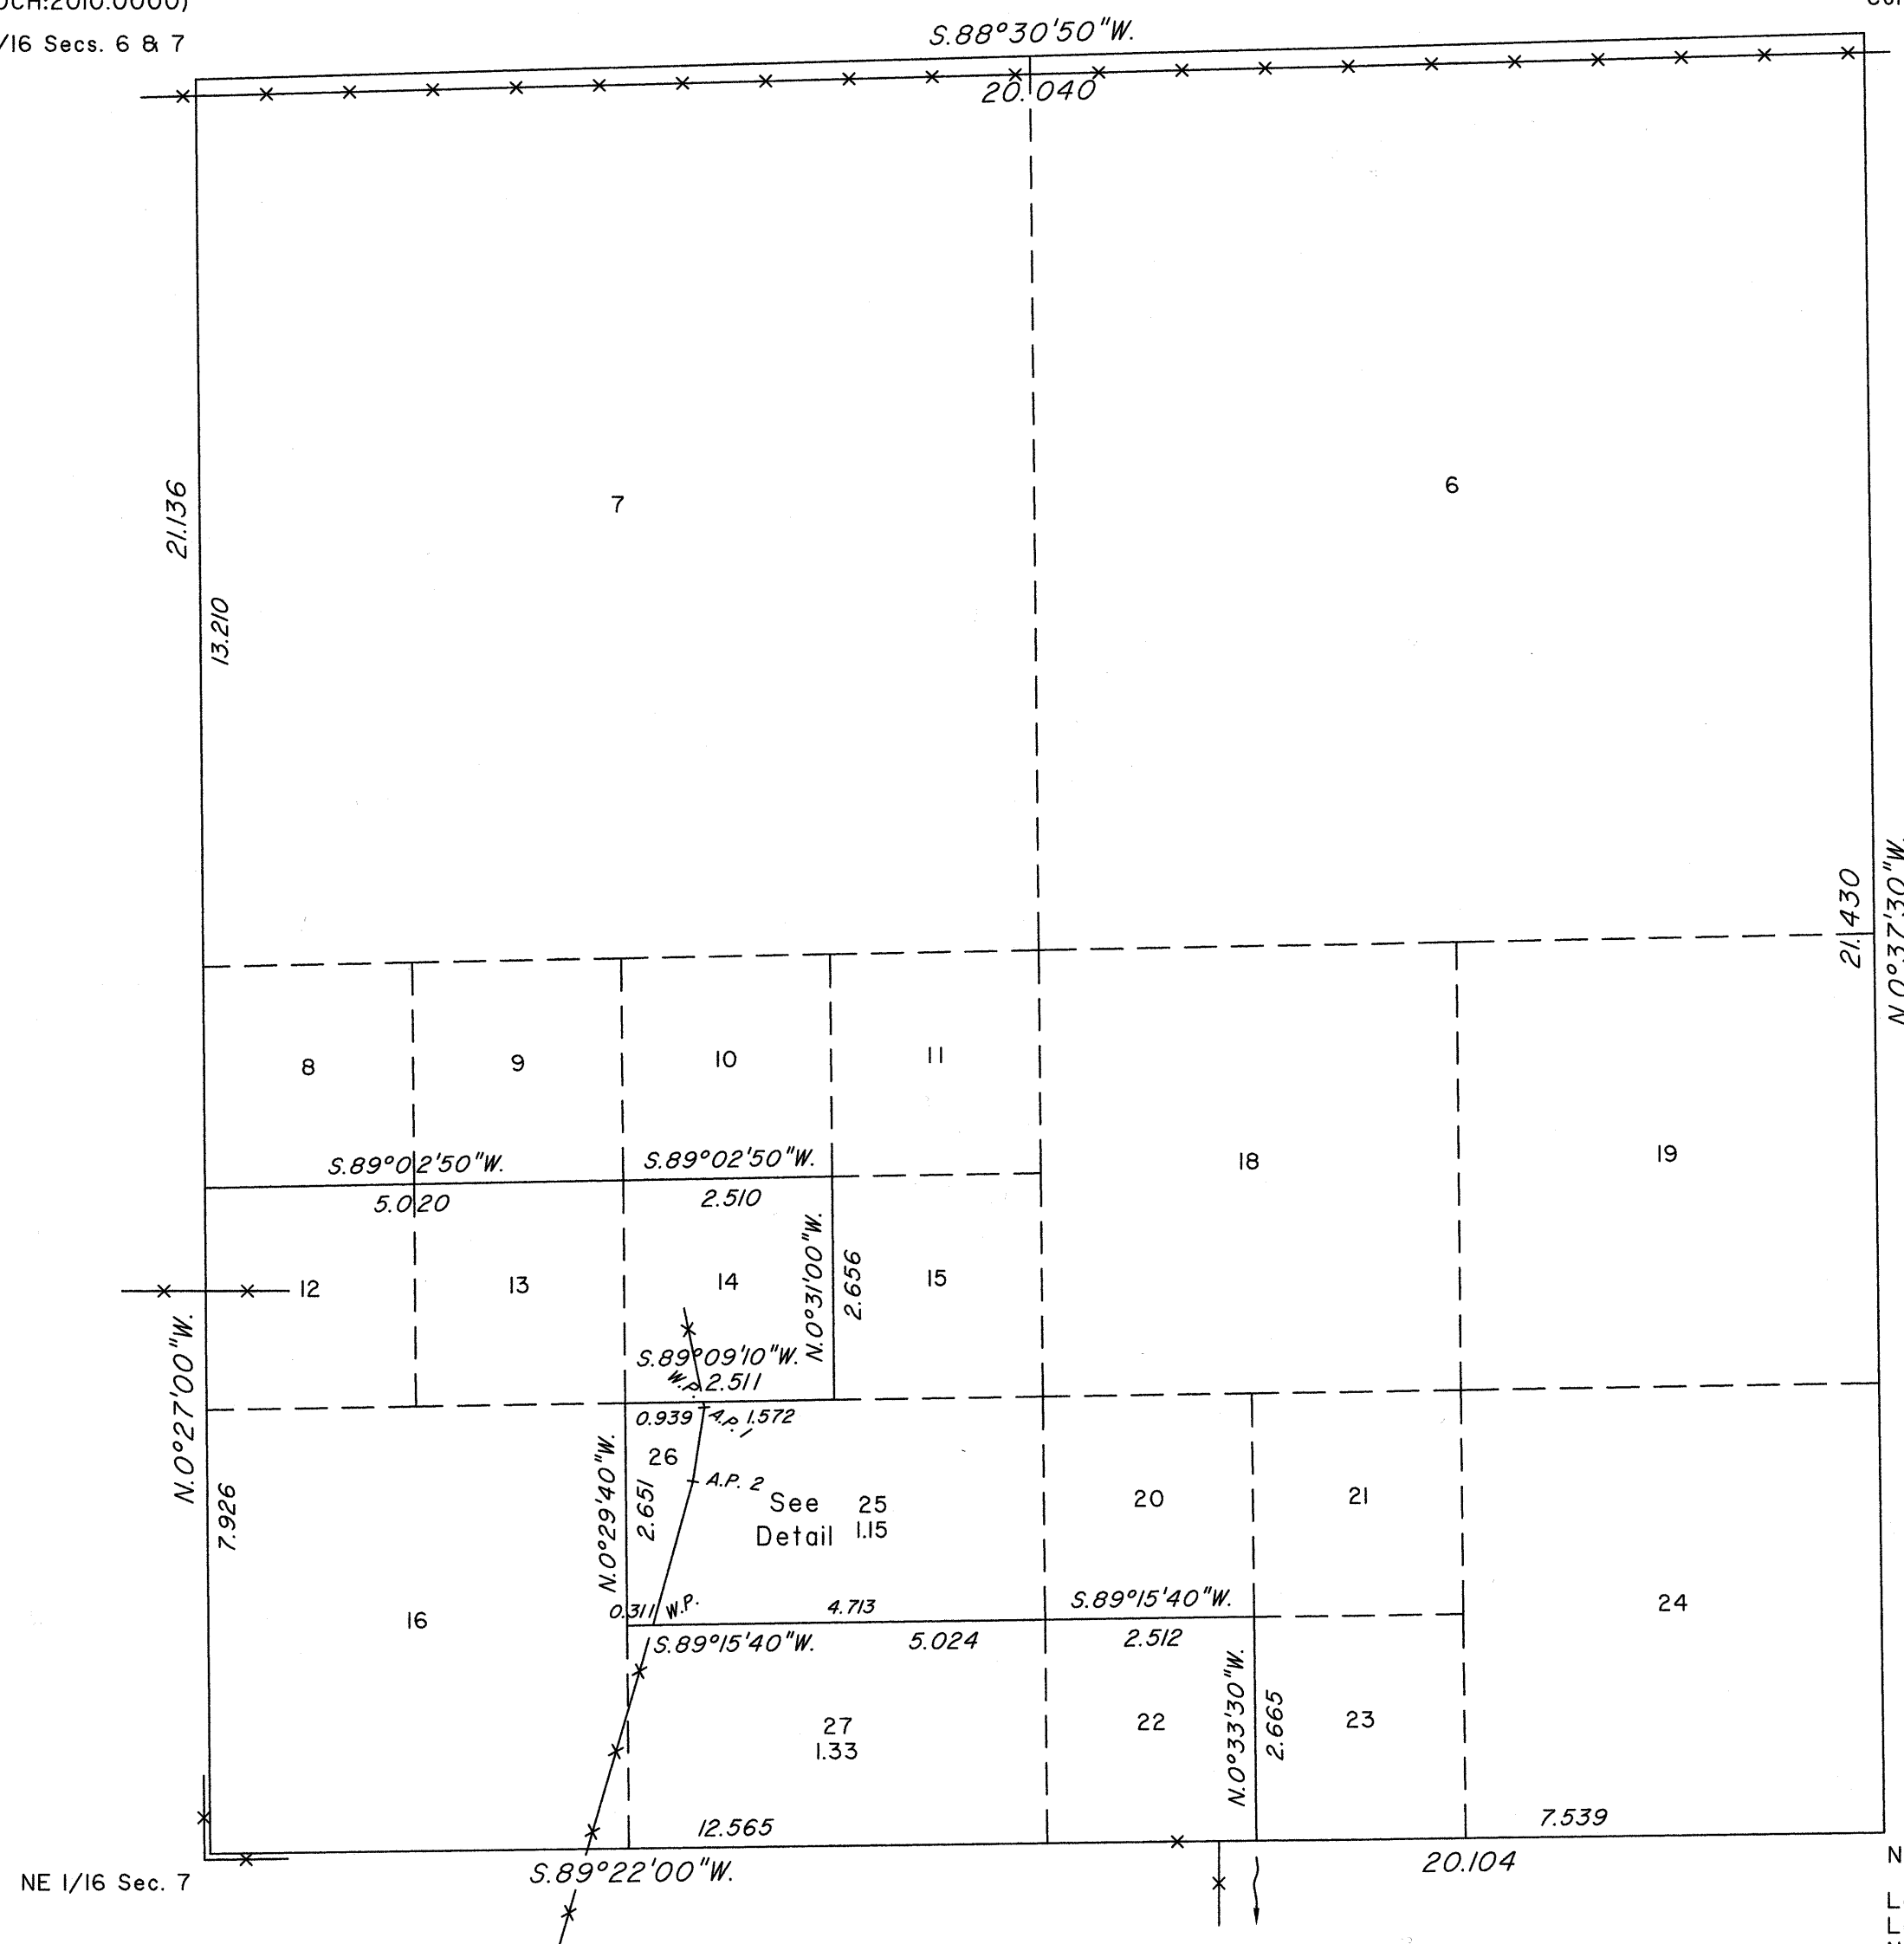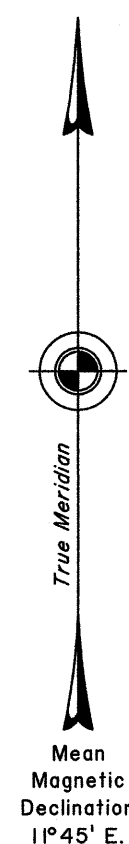

NE 1/16 Sec. 7

N 1/16 Secs. 7 & 8

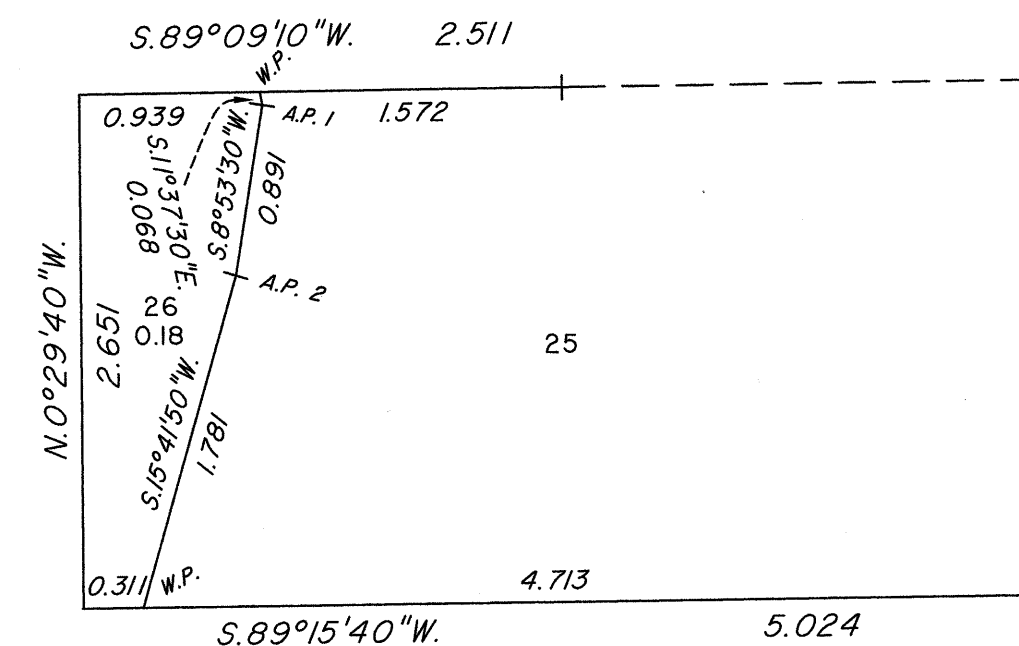Latitude 36°38'55.027" N.
Longitude 114°38'20.543" W.
NAD83 (2011) (EPOCH:2010.0000)DETAIL
Not to Scale

A history of surveys is contained in the field notes.

This plat represents the dependent resurvey of a portion of the subdivisional lines and portions of the subdivision-of-section lines of section 7 designed to restore the corners in their true original locations according to the best available evidence, and the further subdivision of section 7 and a metes-and-bounds survey in section 7, Township 15 South, Range 66 East, Mount Diablo Meridian, Nevada.

Except as indicated hereon, the lottings and areas are as shown on the plat approved June 13, 1881, and the plats accepted July 5, 1995 and February 17, 2012.

Survey executed by Carlos Gil Mendoza, Cadastral Surveyor, beginning August 30, 2016 and completed September 28, 2016, pursuant to Special Instructions dated August 29, 2016, for Group No. 966, Nevada.


UNITED STATES DEPARTMENT OF THE INTERIOR
BUREAU OF LAND MANAGEMENT

Reno, Nevada April 20, 2017

This plat is strictly conformable to the approved field notes, and the survey, having been correctly executed in accordance with the requirements of law and the regulations of this Bureau, is hereby accepted.

For the Director

Chief Cadastral Surveyor for Nevada

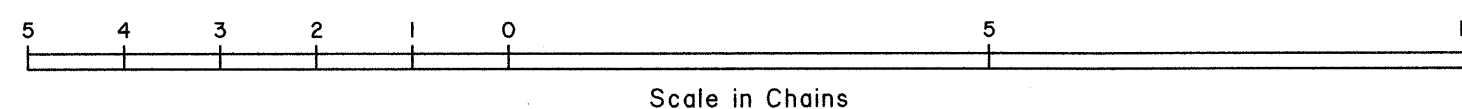

Scale in Chains