


TOWNSHIP 15 SOUTH, RANGE 67 EAST, OF THE MOUNT DIABLO MERIDIAN, NEVADA

DEPENDENT RESURVEY AND SUBDIVISION

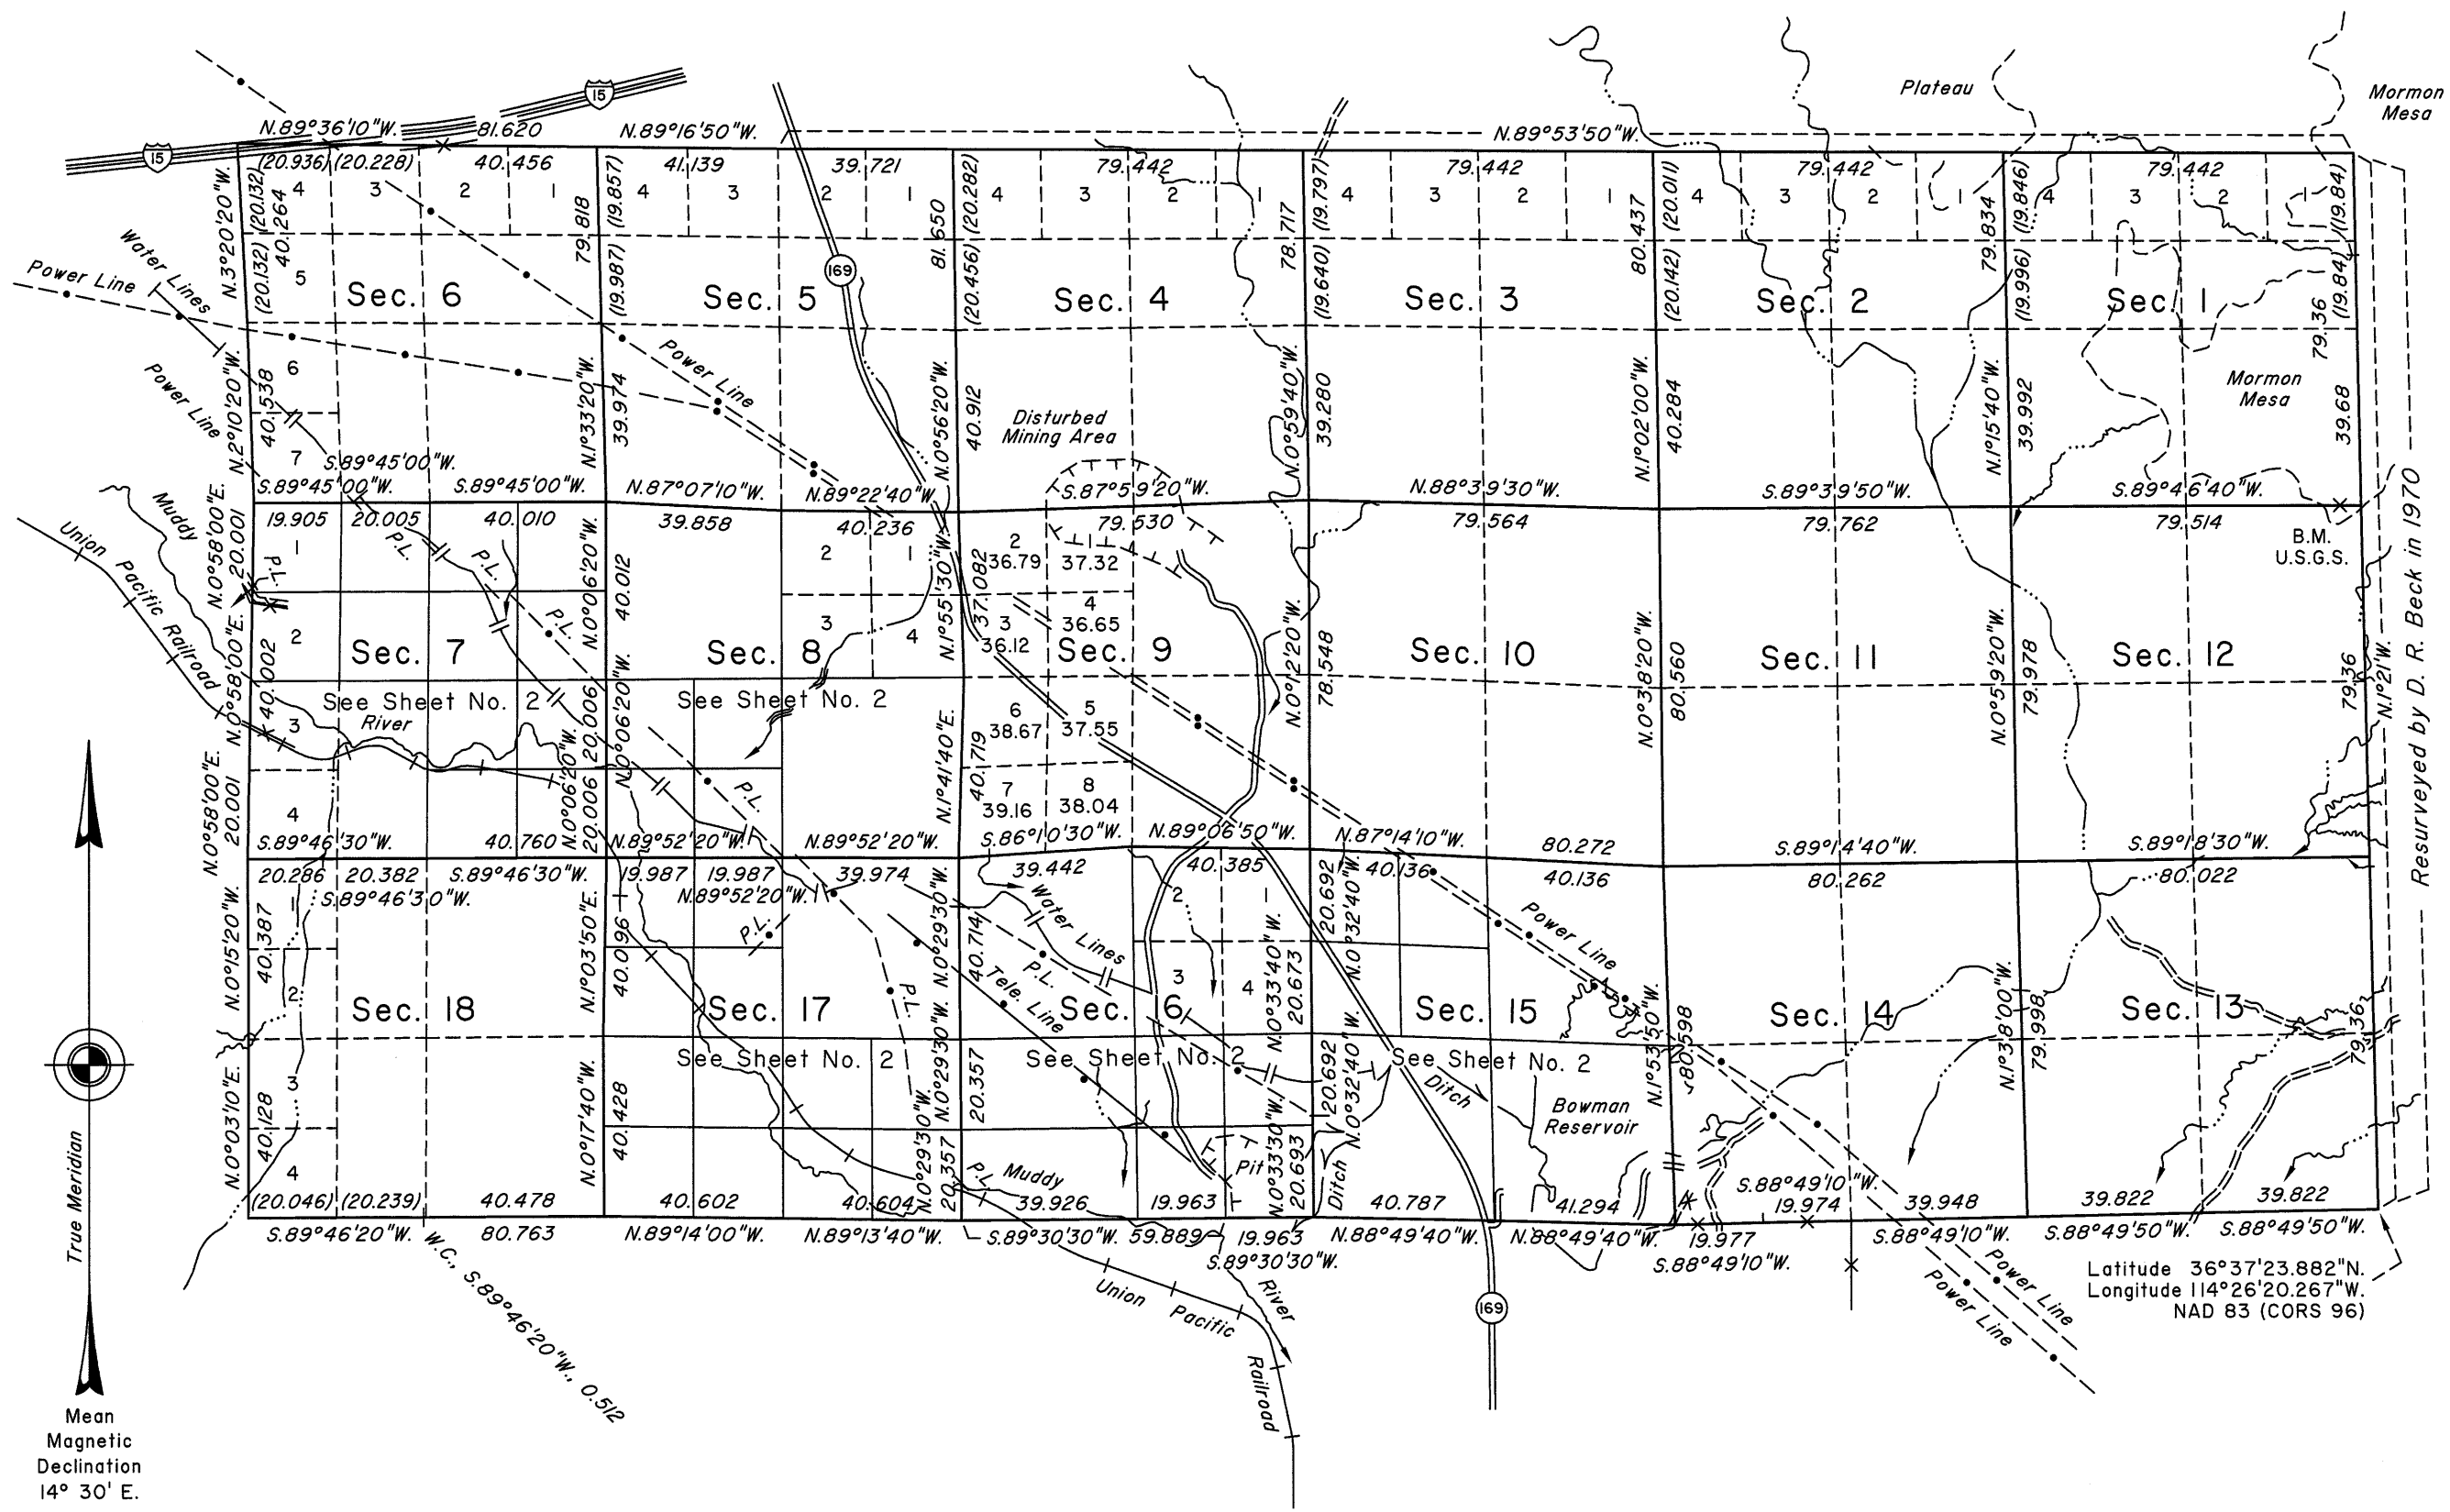

A history of surveys is contained in the field notes.

This plat, in two sheets, represents the dependent resurvey of a portion of the west boundary, the north boundary and a portion of the subdivisional lines designed to restore the corners in their true original locations according to the best available evidence, and the subdivision of certain sections, Township 15 South, Range 67 East, Mount Diablo Meridian, Nevada.

Except as indicated hereon, the lottings and areas are as shown on the plat approved June 13, 1881.

Survey executed by Don R. Aschenbach, Cadastral Surveyor, beginning October 10, 2008, and completed July 14, 2011, pursuant to Special Instructions dated September 28, 2006, for Group No. 841, Nevada.

Surveyed by

R. H. Woods and W. H. Myrick

in 1881

UNITED STATES DEPARTMENT OF THE INTERIOR
BUREAU OF LAND MANAGEMENT

Reno, Nevada September 13, 2011

This plat is strictly conformable to the approved field notes, and the survey, having been correctly executed in accordance with the requirements of law and the regulations of this Bureau, is hereby accepted.

For the Director

David A. Moran

Chief Cadastral Surveyor, Nevada

