


TOWNSHIP 15 SOUTH, RANGE 68 EAST, OF THE MOUNT DIABLO MERIDIAN, NEVADA

DEPENDENT RESURVEY OF THE EXTERIOR AND SUBDIVISIONAL LINES

OFFICIALLY FILED
NEVADA STATE OFFICE
10:00 AM 6/26/1972

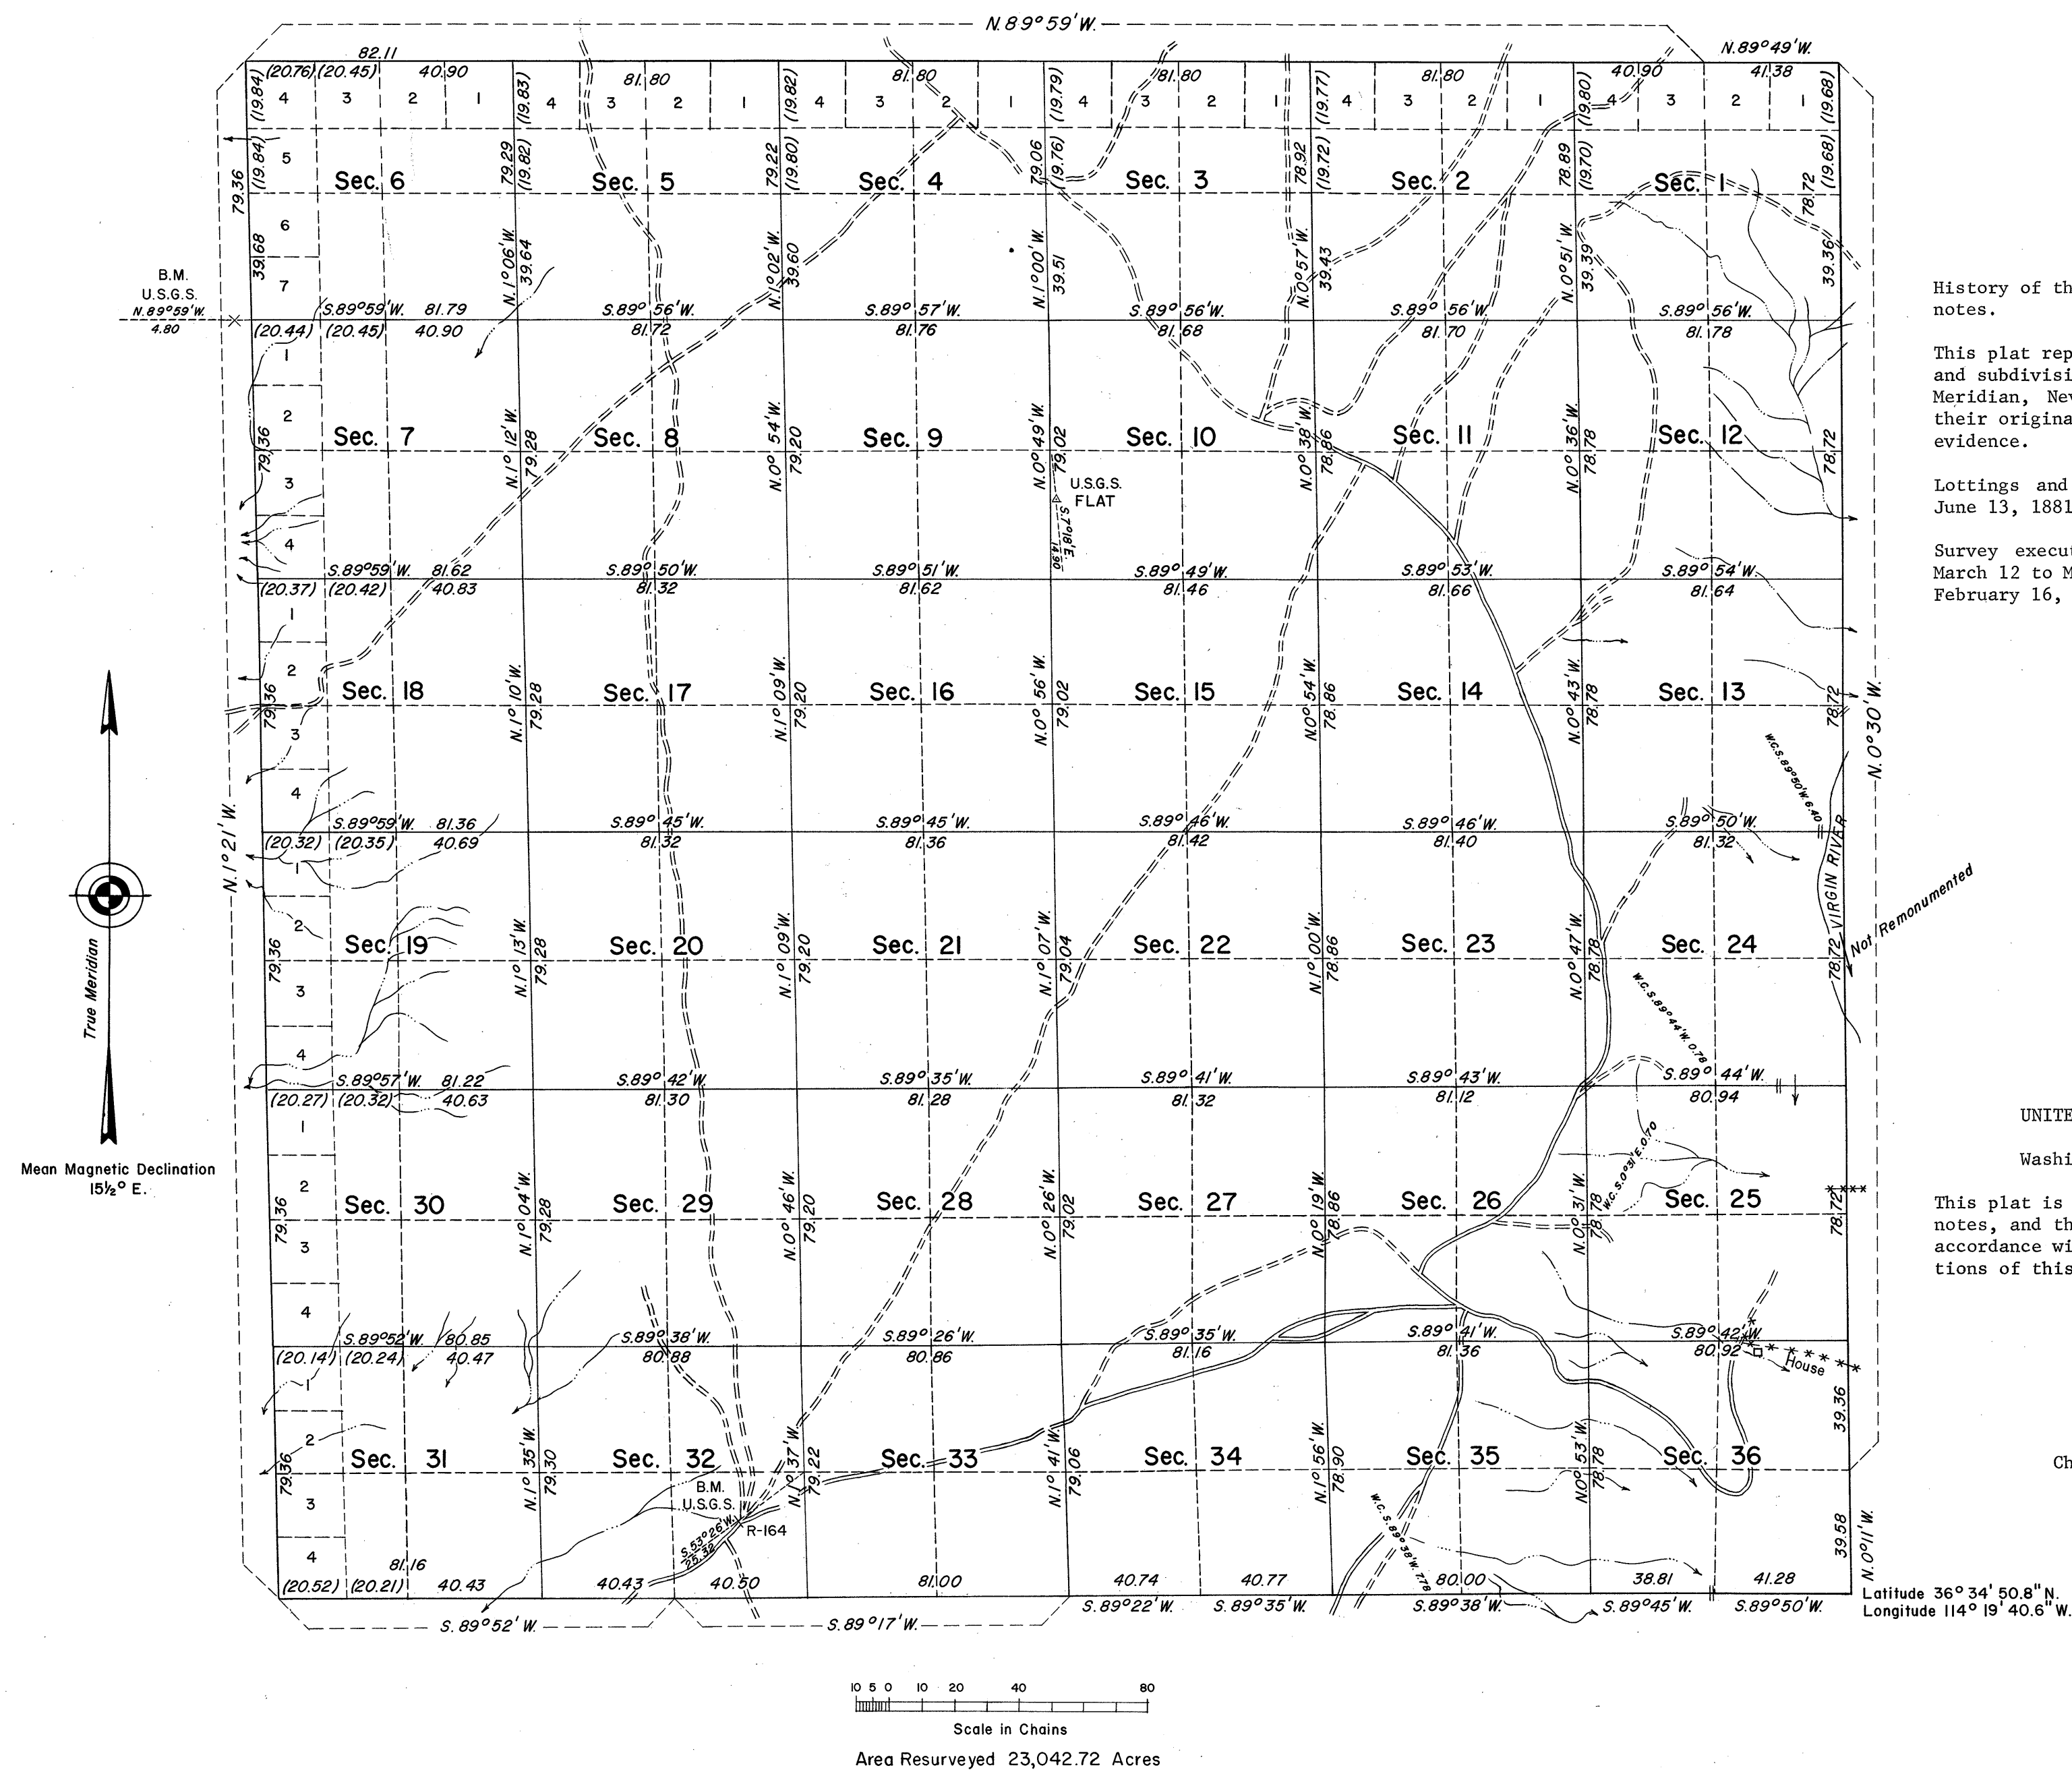

History of the earlier surveys is contained in the field notes.

This plat represents a dependent resurvey of the exterior and subdivisional lines of T. 15 S., R. 68 E., Mount Diablo Meridian, Nevada, designed to restore the corners in their original locations according to the best available evidence.

Lottings and areas are as shown on the plat approved June 13, 1881.

Survey executed by Donald R. Beck, Cadastral Surveyor, March 12 to May 8, 1970, under Special Instructions dated February 16, 1970 for Group No. 468, Nevada.

UNITED STATES DEPARTMENT OF THE INTERIOR
BUREAU OF LAND MANAGEMENT
Washington, D.C. May 30, 1972

This plat is strictly conformable to the approved field notes, and the survey, having been correctly executed in accordance with the requirements of law and the regulations of this Bureau, is hereby accepted.

For the Director

Clark F. Luman

Chief, Division of Cadastral Survey