


DUPLICATE
ORIGINAL

TOWNSHIP 16 NORTH, RANGE 18 EAST, OF THE MOUNT DIABLO MERIDIAN, NEVADA AND CALIFORNIA.

RETRACEMENT, DEPENDENT RESURVEY, AND SUBDIVISION

California Nevada

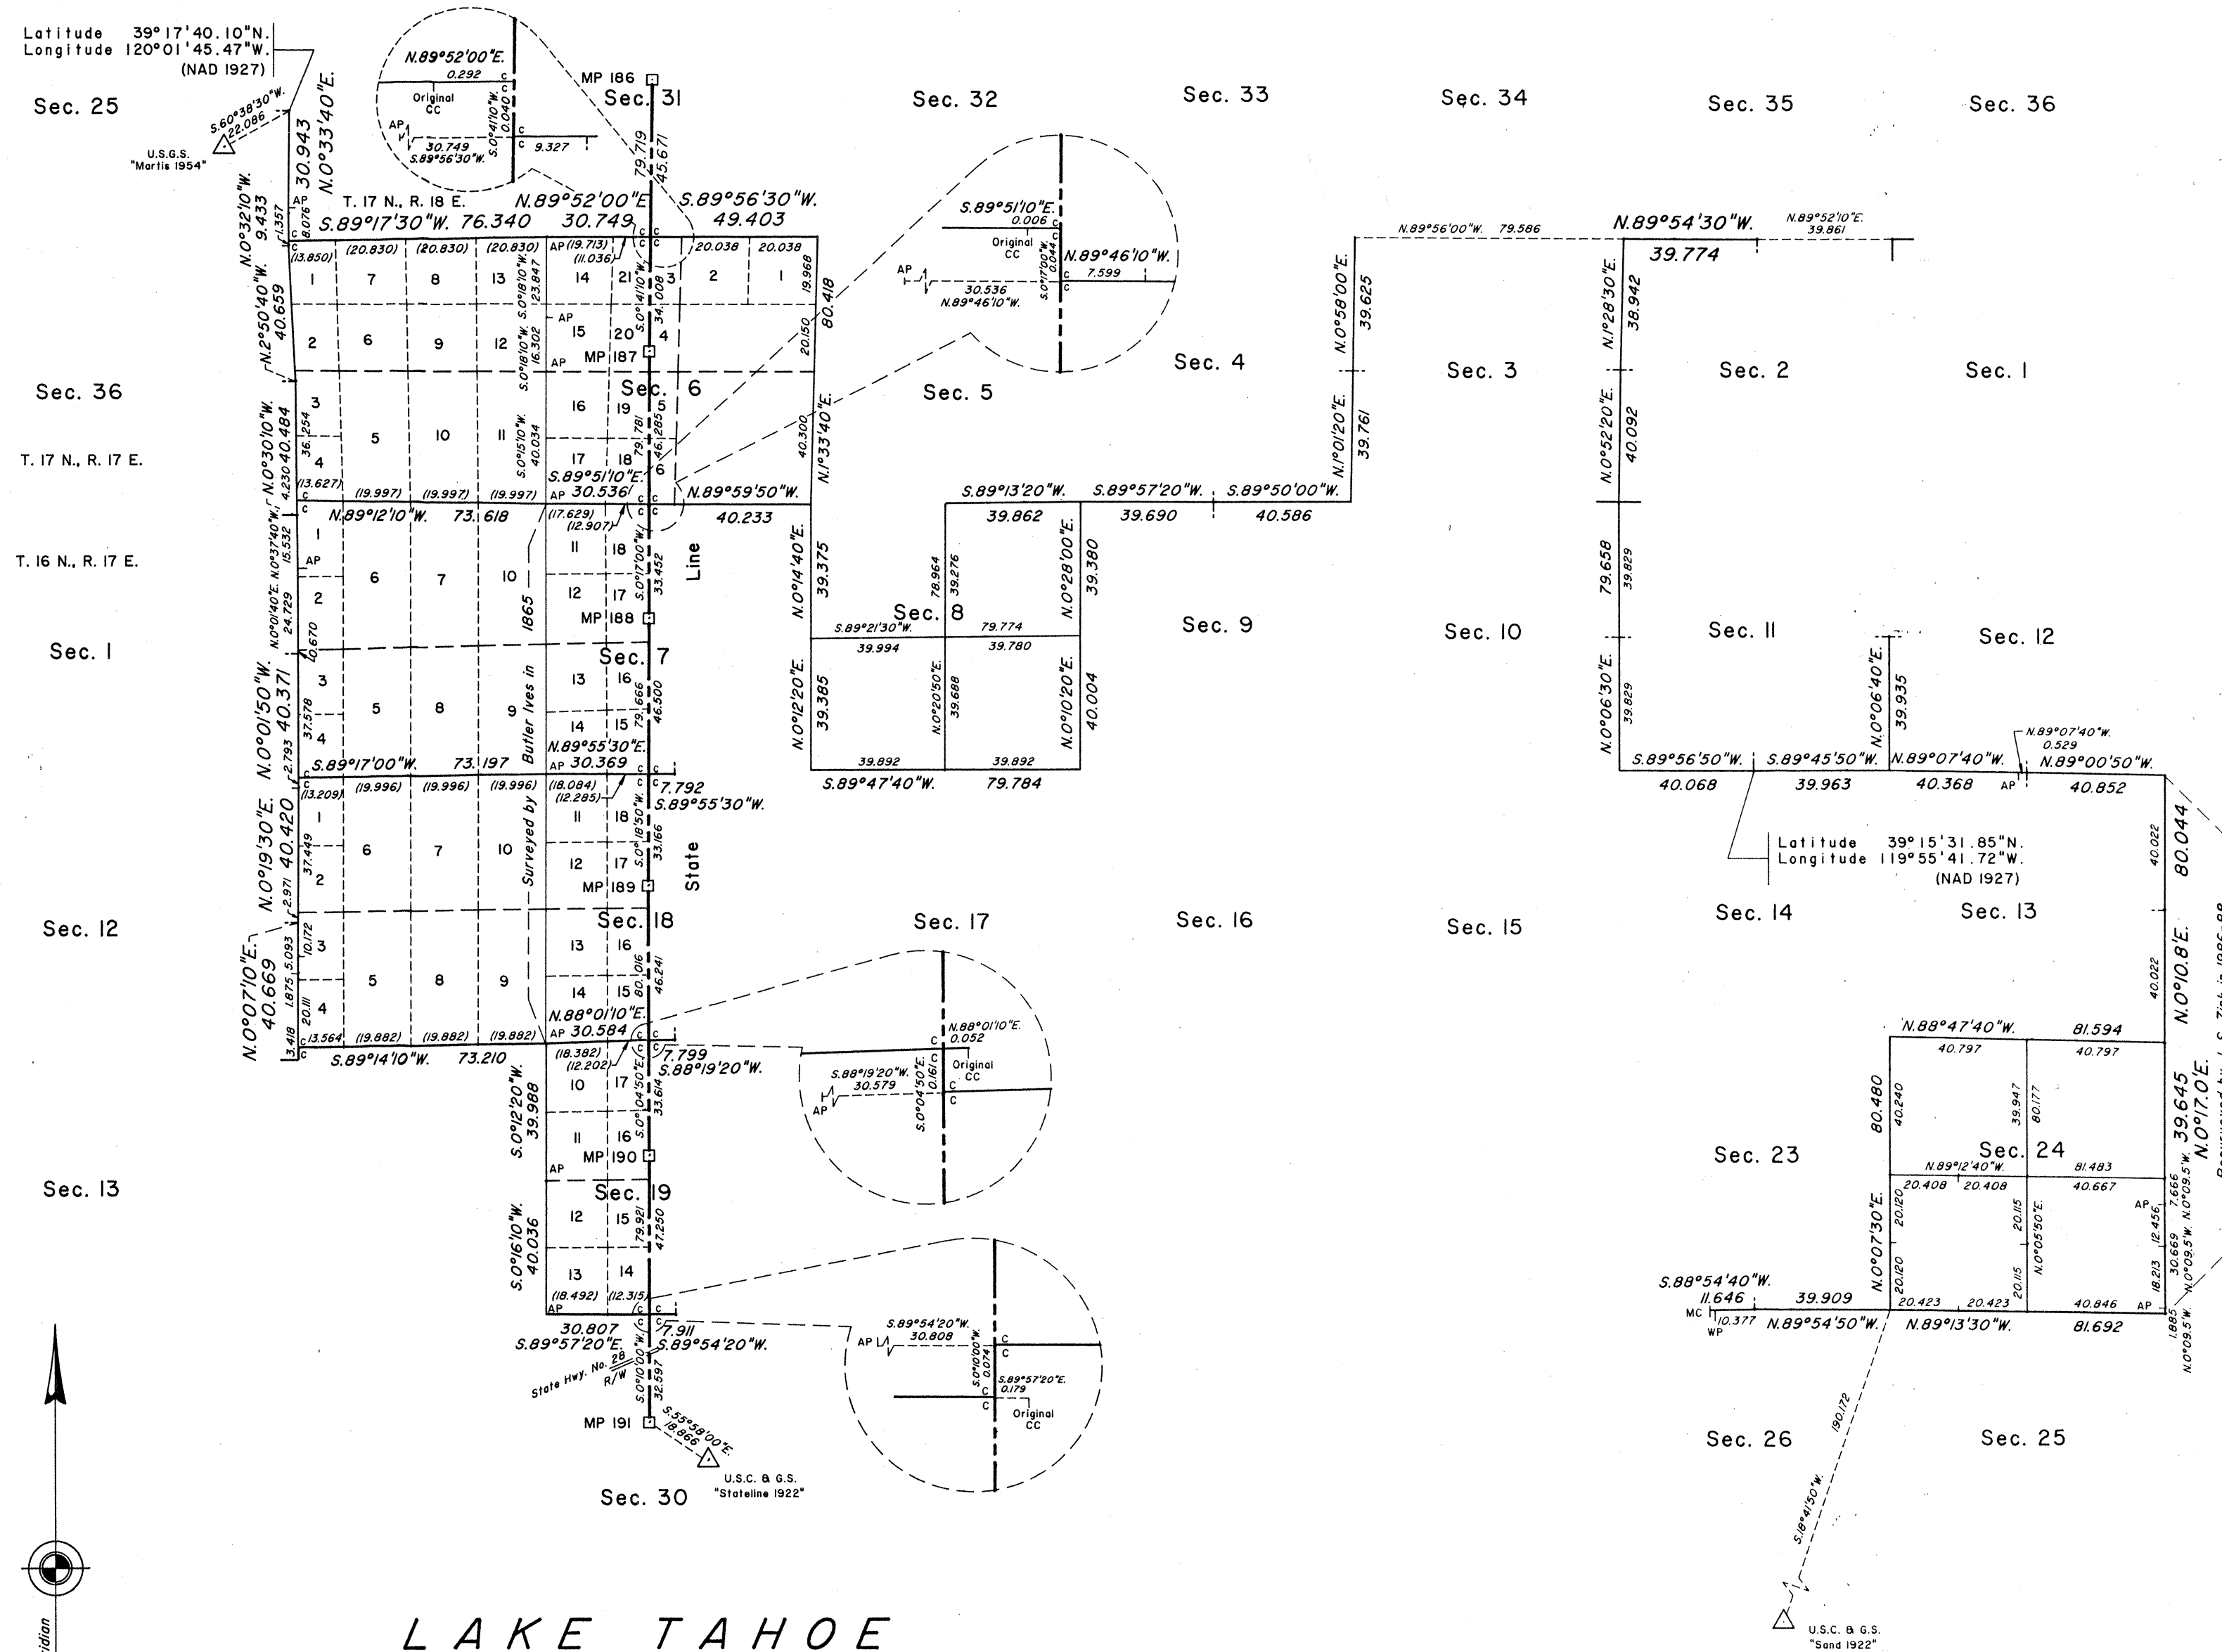

A history of surveys is contained in the field notes.

This plat represents the retracement of a portion of the California-Nevada State Line from Milepost 186 to Milepost 191, the dependent resurvey of a portion of the west boundary (along the east boundaries of Townships 16 and 17 North, Ranges 17 East), the range line through sections 6 and 19, portions of the north boundary, a portion of the subdivisional lines, designed to restore the corners in their true original position according to the best available evidence, and the subdivision of sections 8 and 24, Township 16 North, Range 18 East, Mount Diablo Meridian, Nevada and California.

Lotteries and areas are as shown on the township plats approved April 19, 1866 (Nevada File No. 0020), January 29, 1875 (California File No. 411358), and on a copy of the 1866 plat (Nevada File No. 0021), on which the "Present State Line" (von Schmidt) was added with new lots against this line, and a notation dated March 31, 1875.

Survey was executed by John S. Zink, and David L. Dukleth, Cadastral Surveyors, beginning June 27, 1988, and completed October 3, 1990, pursuant to Special Instructions dated June 24, 1988, for Group No. 658, Nevada, and Special Instructions dated July 26, 1988, for Group No. 1017, California.

UNITED STATES DEPARTMENT OF THE INTERIOR
BUREAU OF LAND MANAGEMENT
Sacramento, California
Reno, Nevada

This plat is strictly conformable to the approved field notes, and the survey, having been correctly executed in accordance with the requirements of law and the regulations of this Bureau, is hereby accepted.

For the Director

Clyde A. Lewis
Chief Cadastral Surveyor-California
March 9, 1993
John S. Zink
Chief Cadastral Surveyor-Nevada