


ORIGINAL

TOWNSHIP 16 NORTH, RANGE 19 EAST, OF THE MOUNT DIABLO MERIDIAN, NEVADA

DEPENDENT RESURVEY

B.L.M.
Satellite Control Station 61250
Latitude 39°17'15.472"N.
Longitude 119°54'00.072"W.
NAD 27

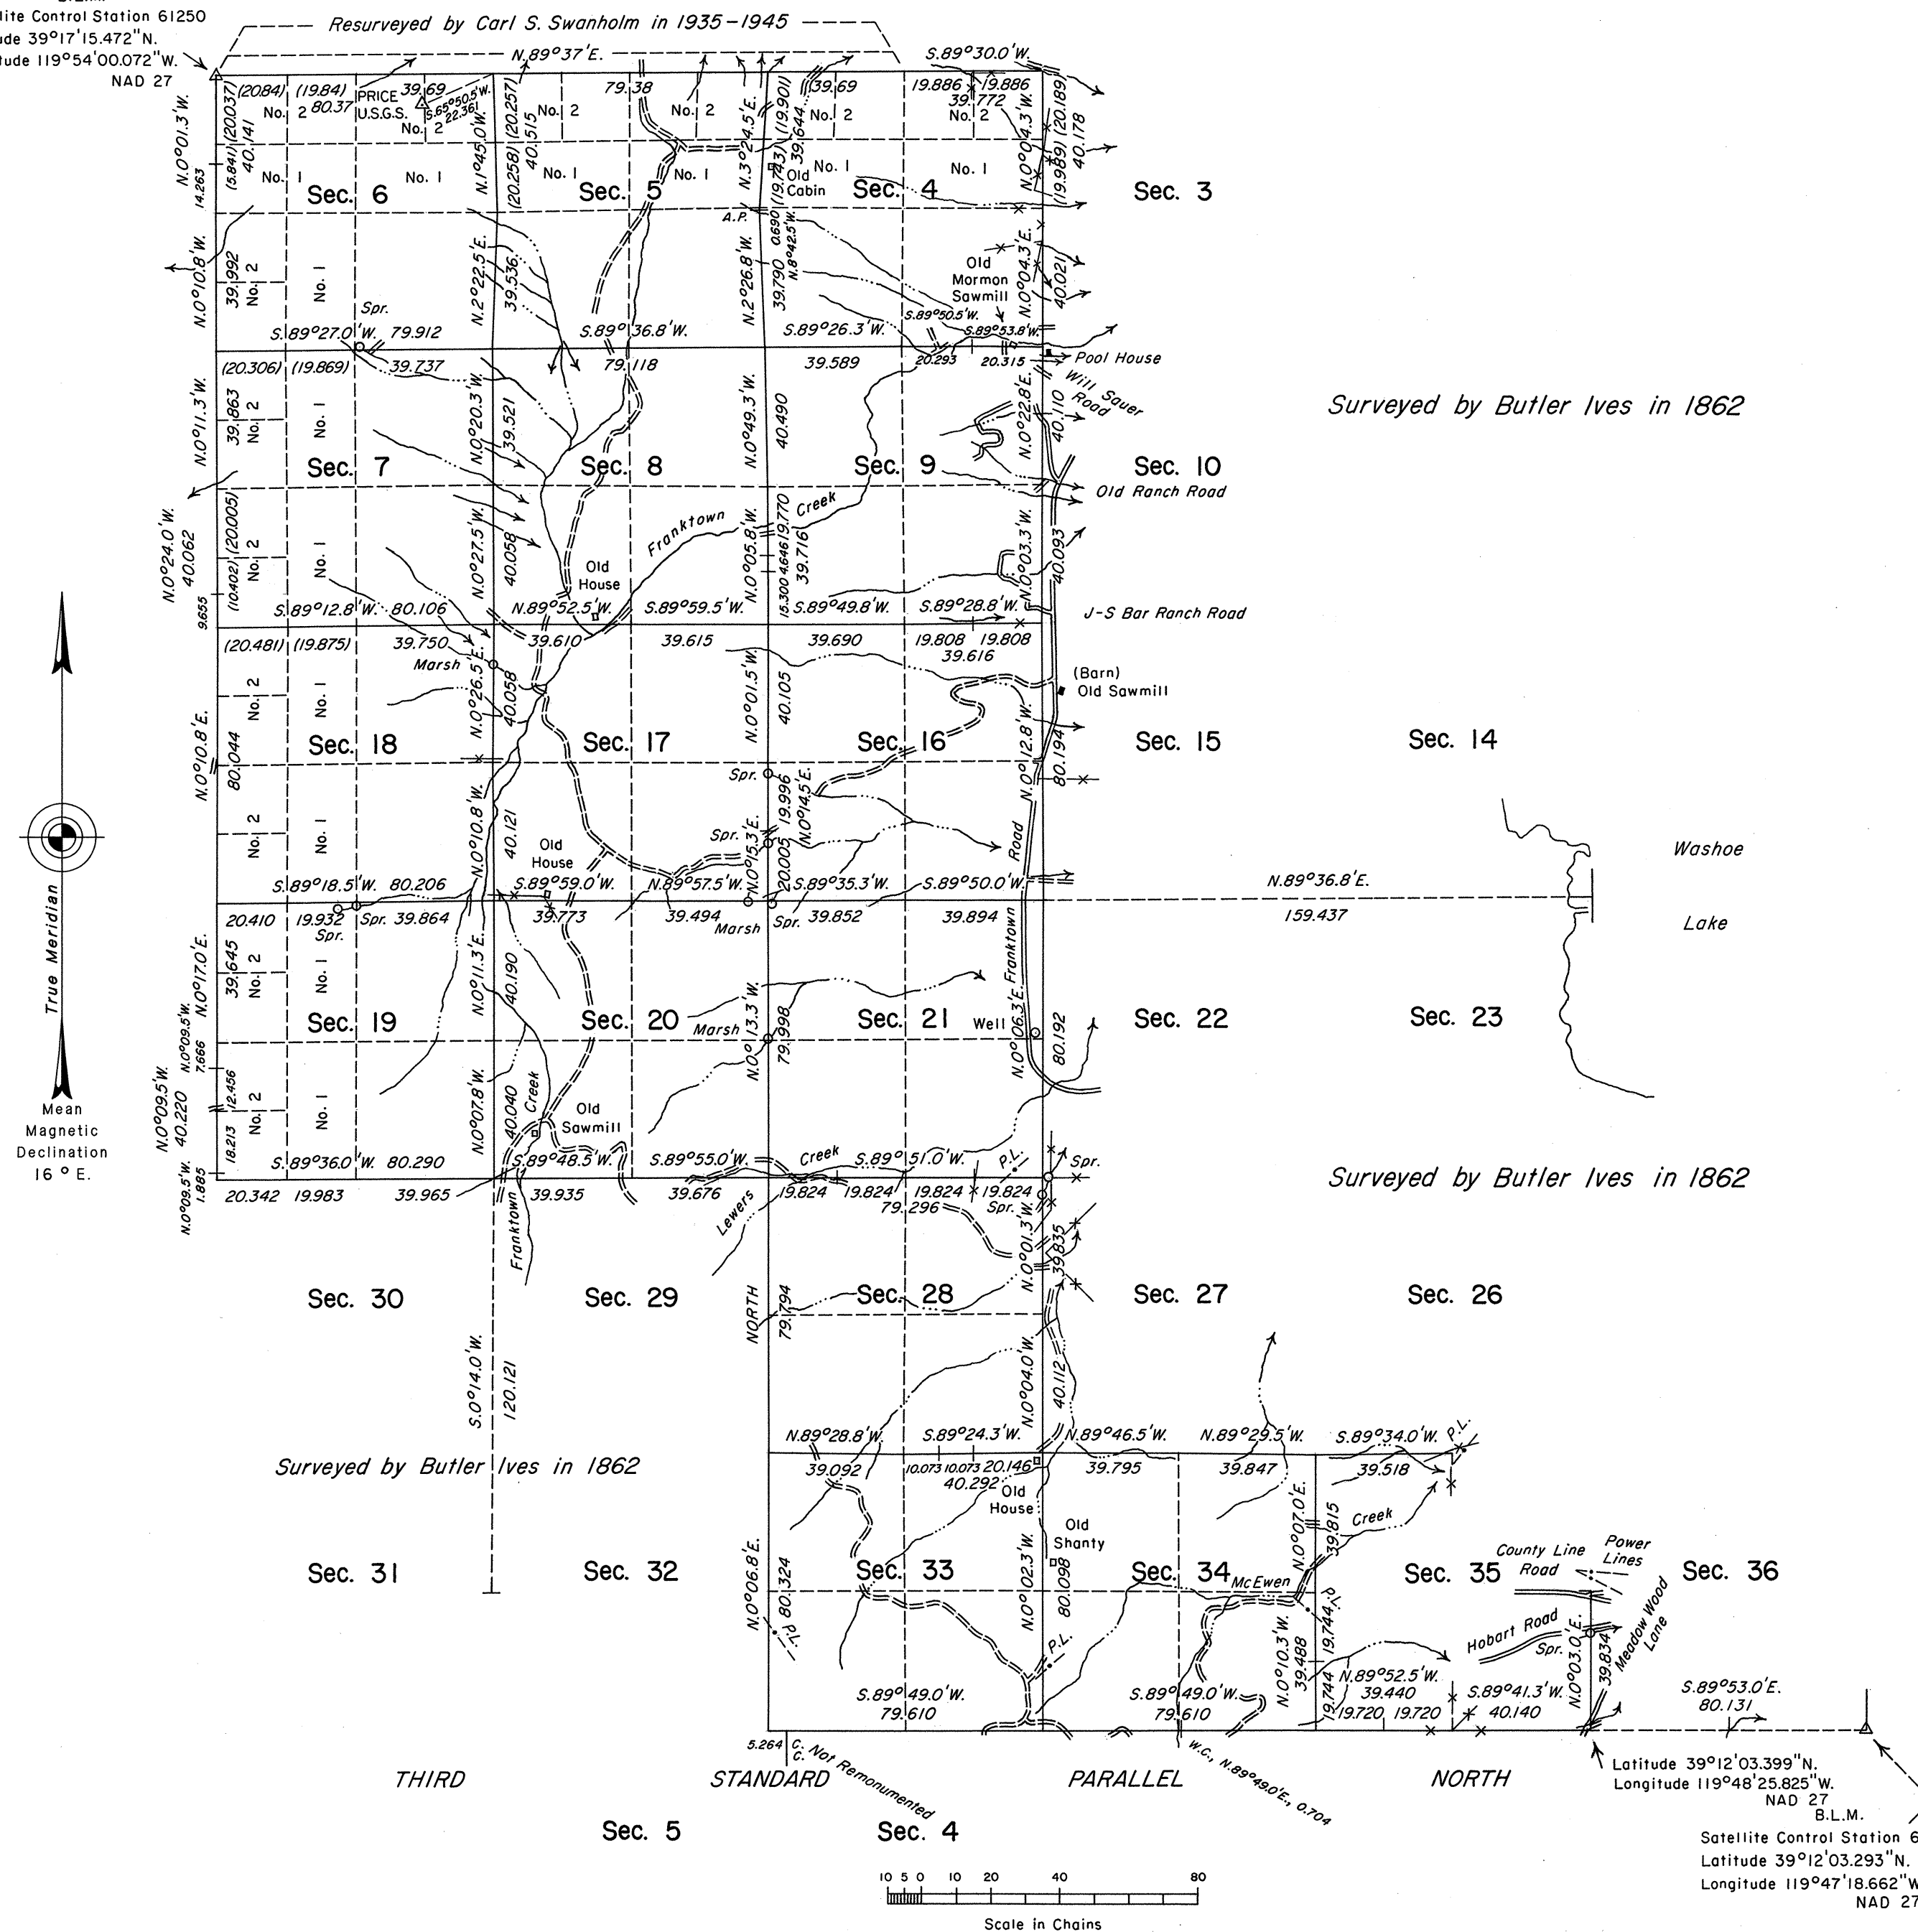

History of the earlier surveys is contained in the field notes.

This plat represents a dependent resurvey of the Third Standard Parallel North, through a portion of Range 19 East, a portion of the west and north boundaries and a portion of the subdivisional lines of T. 16 N., R. 19 E., Mount Diablo Meridian, Nevada, designed to restore the corners in their true original locations according to the best available evidence.

Lottings and areas are as shown on the plat approved June 28, 1862.

Survey executed by John S. Zink, Cadastral Surveyor, beginning July 17, 1985 and completed November 8, 1988, under Special Instructions dated July 10, 1985, for Group No. 623, Nevada.

UNITED STATES DEPARTMENT OF THE INTERIOR
BUREAU OF LAND MANAGEMENT

Reno, Nevada

March 24, 1989

This plat is strictly conformable to the approved field notes, and the survey, having been correctly executed in accordance with the requirements of law and the regulations of this Bureau, is hereby accepted.

For the Director

Laurel E. Bland

Chief Cadastral Surveyor