


Township N^o 16 North. Range N^o 23 East. Mount Diablo Meridian.

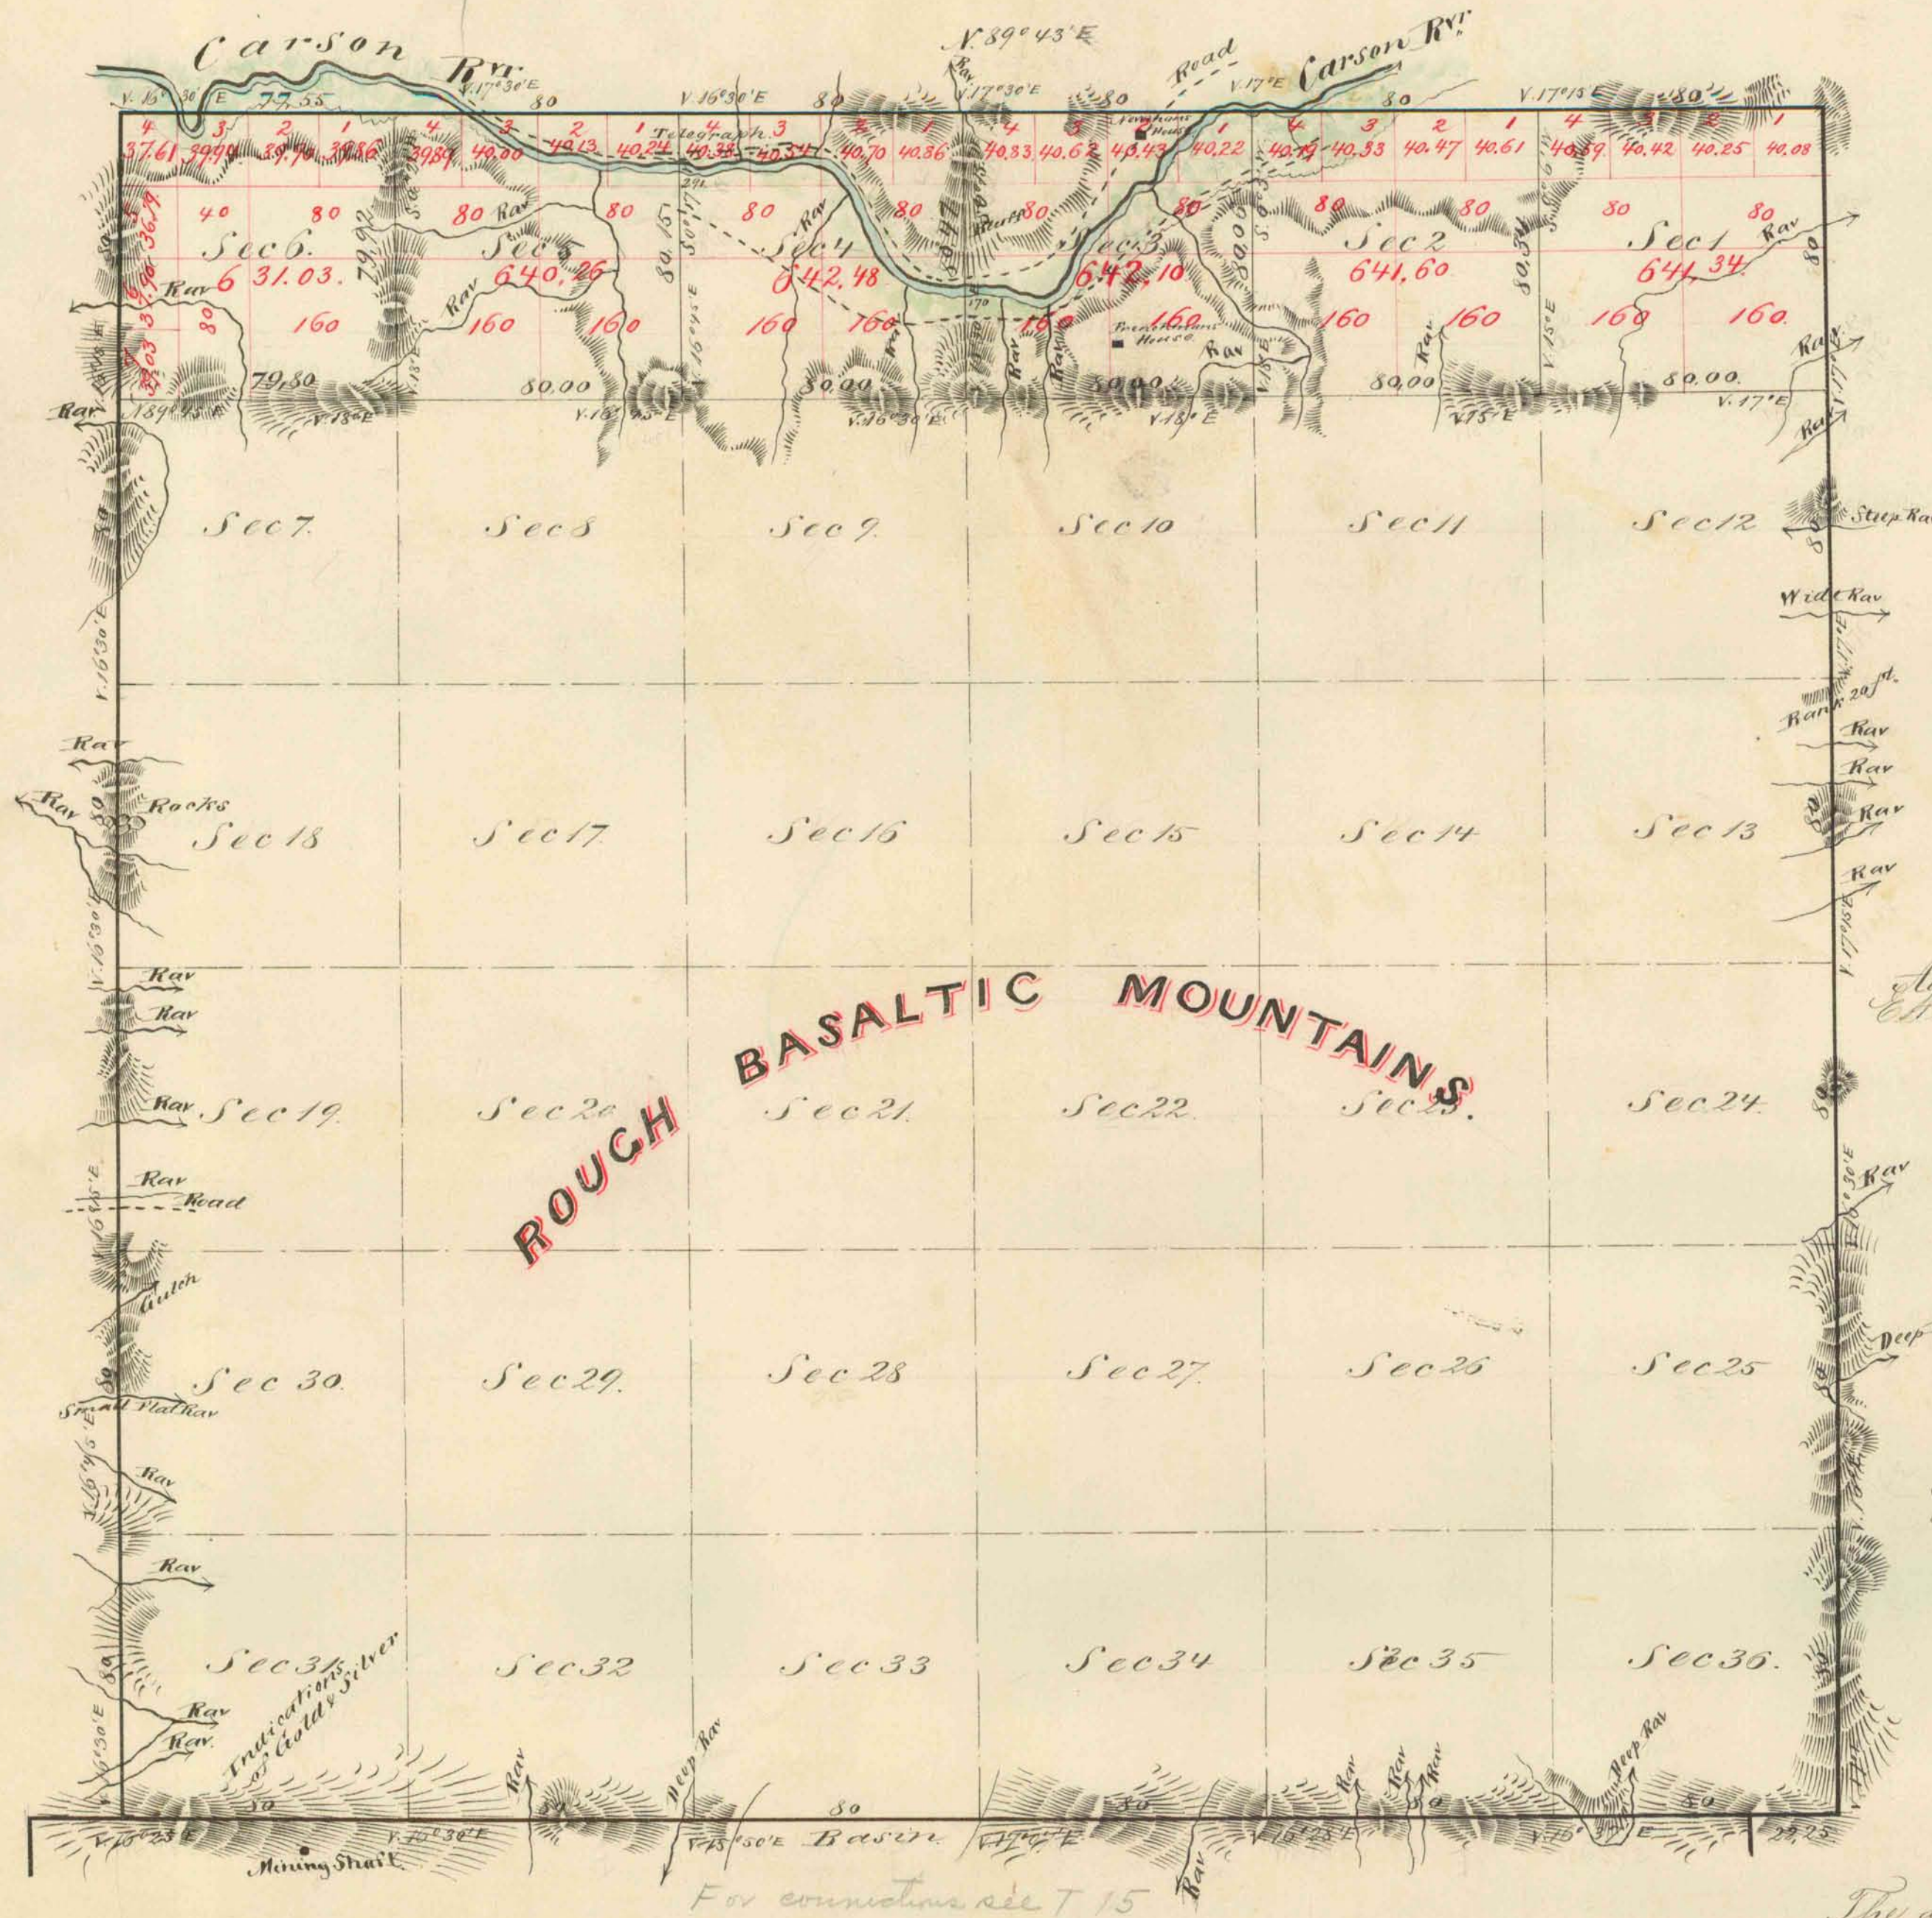

Aggregate Area of Public Land Surveyed 3,838.51 Acs.
Estimated - Rough Basaltic Mount. (measured) 14,196.00
Aggregate. 23,034.81 Acs.

Commenced January 12th 1869.
Completed - 13th 1869.

Survey Designated	By whom made	Date of Cont.	Amount of Survey m. & fr. & s.	When surveyed	Tr. Cont.
South Boundary of Township	Ed. Chase & Ashp.	July 13 th 1867.	6 - 00 - 00	1867	4
Rest of Township lines	E. B. Mansue	March 23 rd 1868.	17 - 77 - 55.	1868	10
Subdivisions		Oct 12 th 1868.	11 - 00 - 74.	January 1869.	19

The above Map of Township N^o 16 North, Range N^o 23 East Mount Diablo Meridian is strictly conformable to the field notes of the Survey thereon filed in this Office, which have been examined and approved.
U.S. Surveyor General's Office
Virginia City Nevada.
March 20th 1869.

A. R. Safford