


OFFICIALLY FILED
NEVADA LAND OFFICE
10:00 AM July 6, 1971

TOWNSHIP 16 NORTH, RANGE 31 EAST, OF THE MOUNT DIABLO MERIDIAN, NEVADA
DEPENDENT RESURVEY AND SURVEY

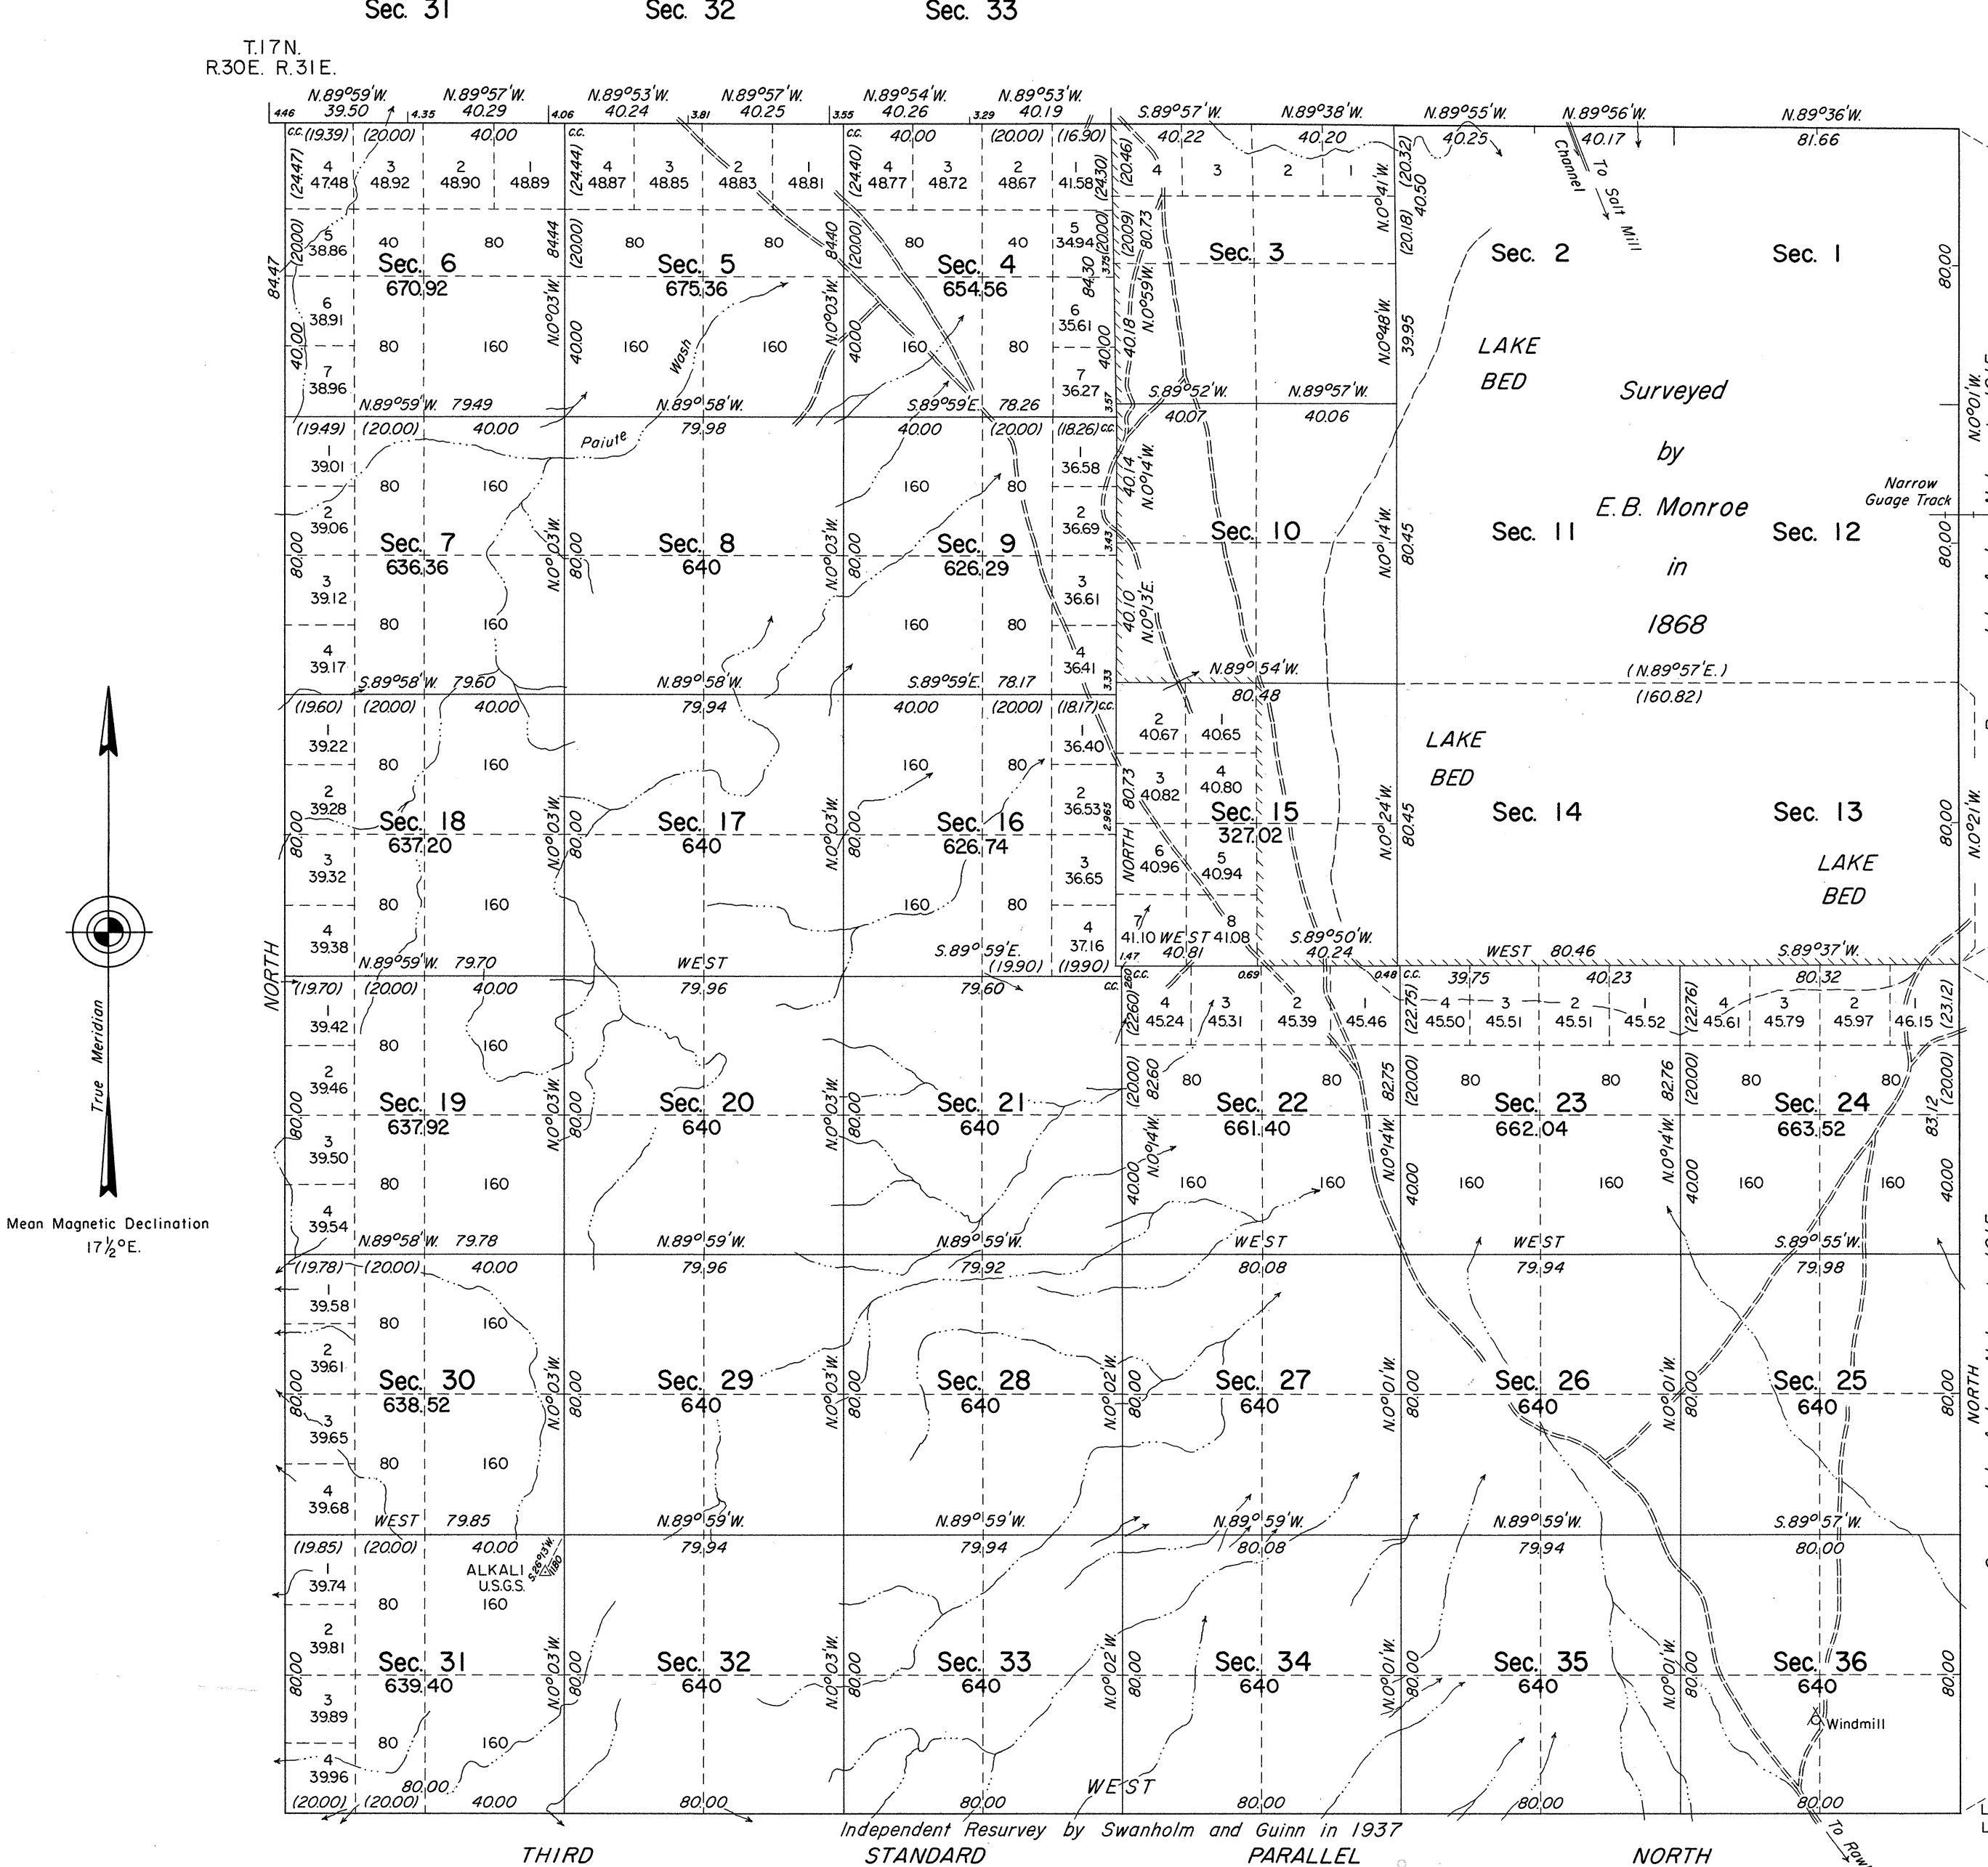

A history of the previous surveys is contained in the field notes.

This plat represents a dependent resurvey of the south boundary of T. 17 N., R. 31 E., and a portion of the subdivisional lines of T. 16 N., R. 31 E., designed to restore the corners in their true original locations according to the best available evidence, and, the survey of the west boundary and a portion of the subdivisional lines of T. 16 N., R. 31 E., Mount Diablo Meridian, Nevada.

Except as indicated, lottings and areas are as shown on the plat approved October 16, 1868.

These surveys were executed by John D. Sorensen, Cadastral Surveyor, September 25, 1967, to June 6, 1969, under Special Instructions dated April 11, 1967, for Group No. 447, Nevada.

UNITED STATES DEPARTMENT OF THE INTERIOR
BUREAU OF LAND MANAGEMENT
Washington, D. C. May 3, 1971

This plat is strictly conformable to the approved field notes, and the survey, having been correctly executed in accordance with the requirements of law and the regulations of this Bureau, is hereby accepted.

For the Director

Clark F. Sumner

Chief, Division of Cadastral Survey

Latitude 39°11'53.7"N
Longitude 118°26'32.9"W