


TOWNSHIP N°16 NORTH, RANGE N°33 EAST OF THE MOUNT DIABLO MERIDIAN, NEVADA.

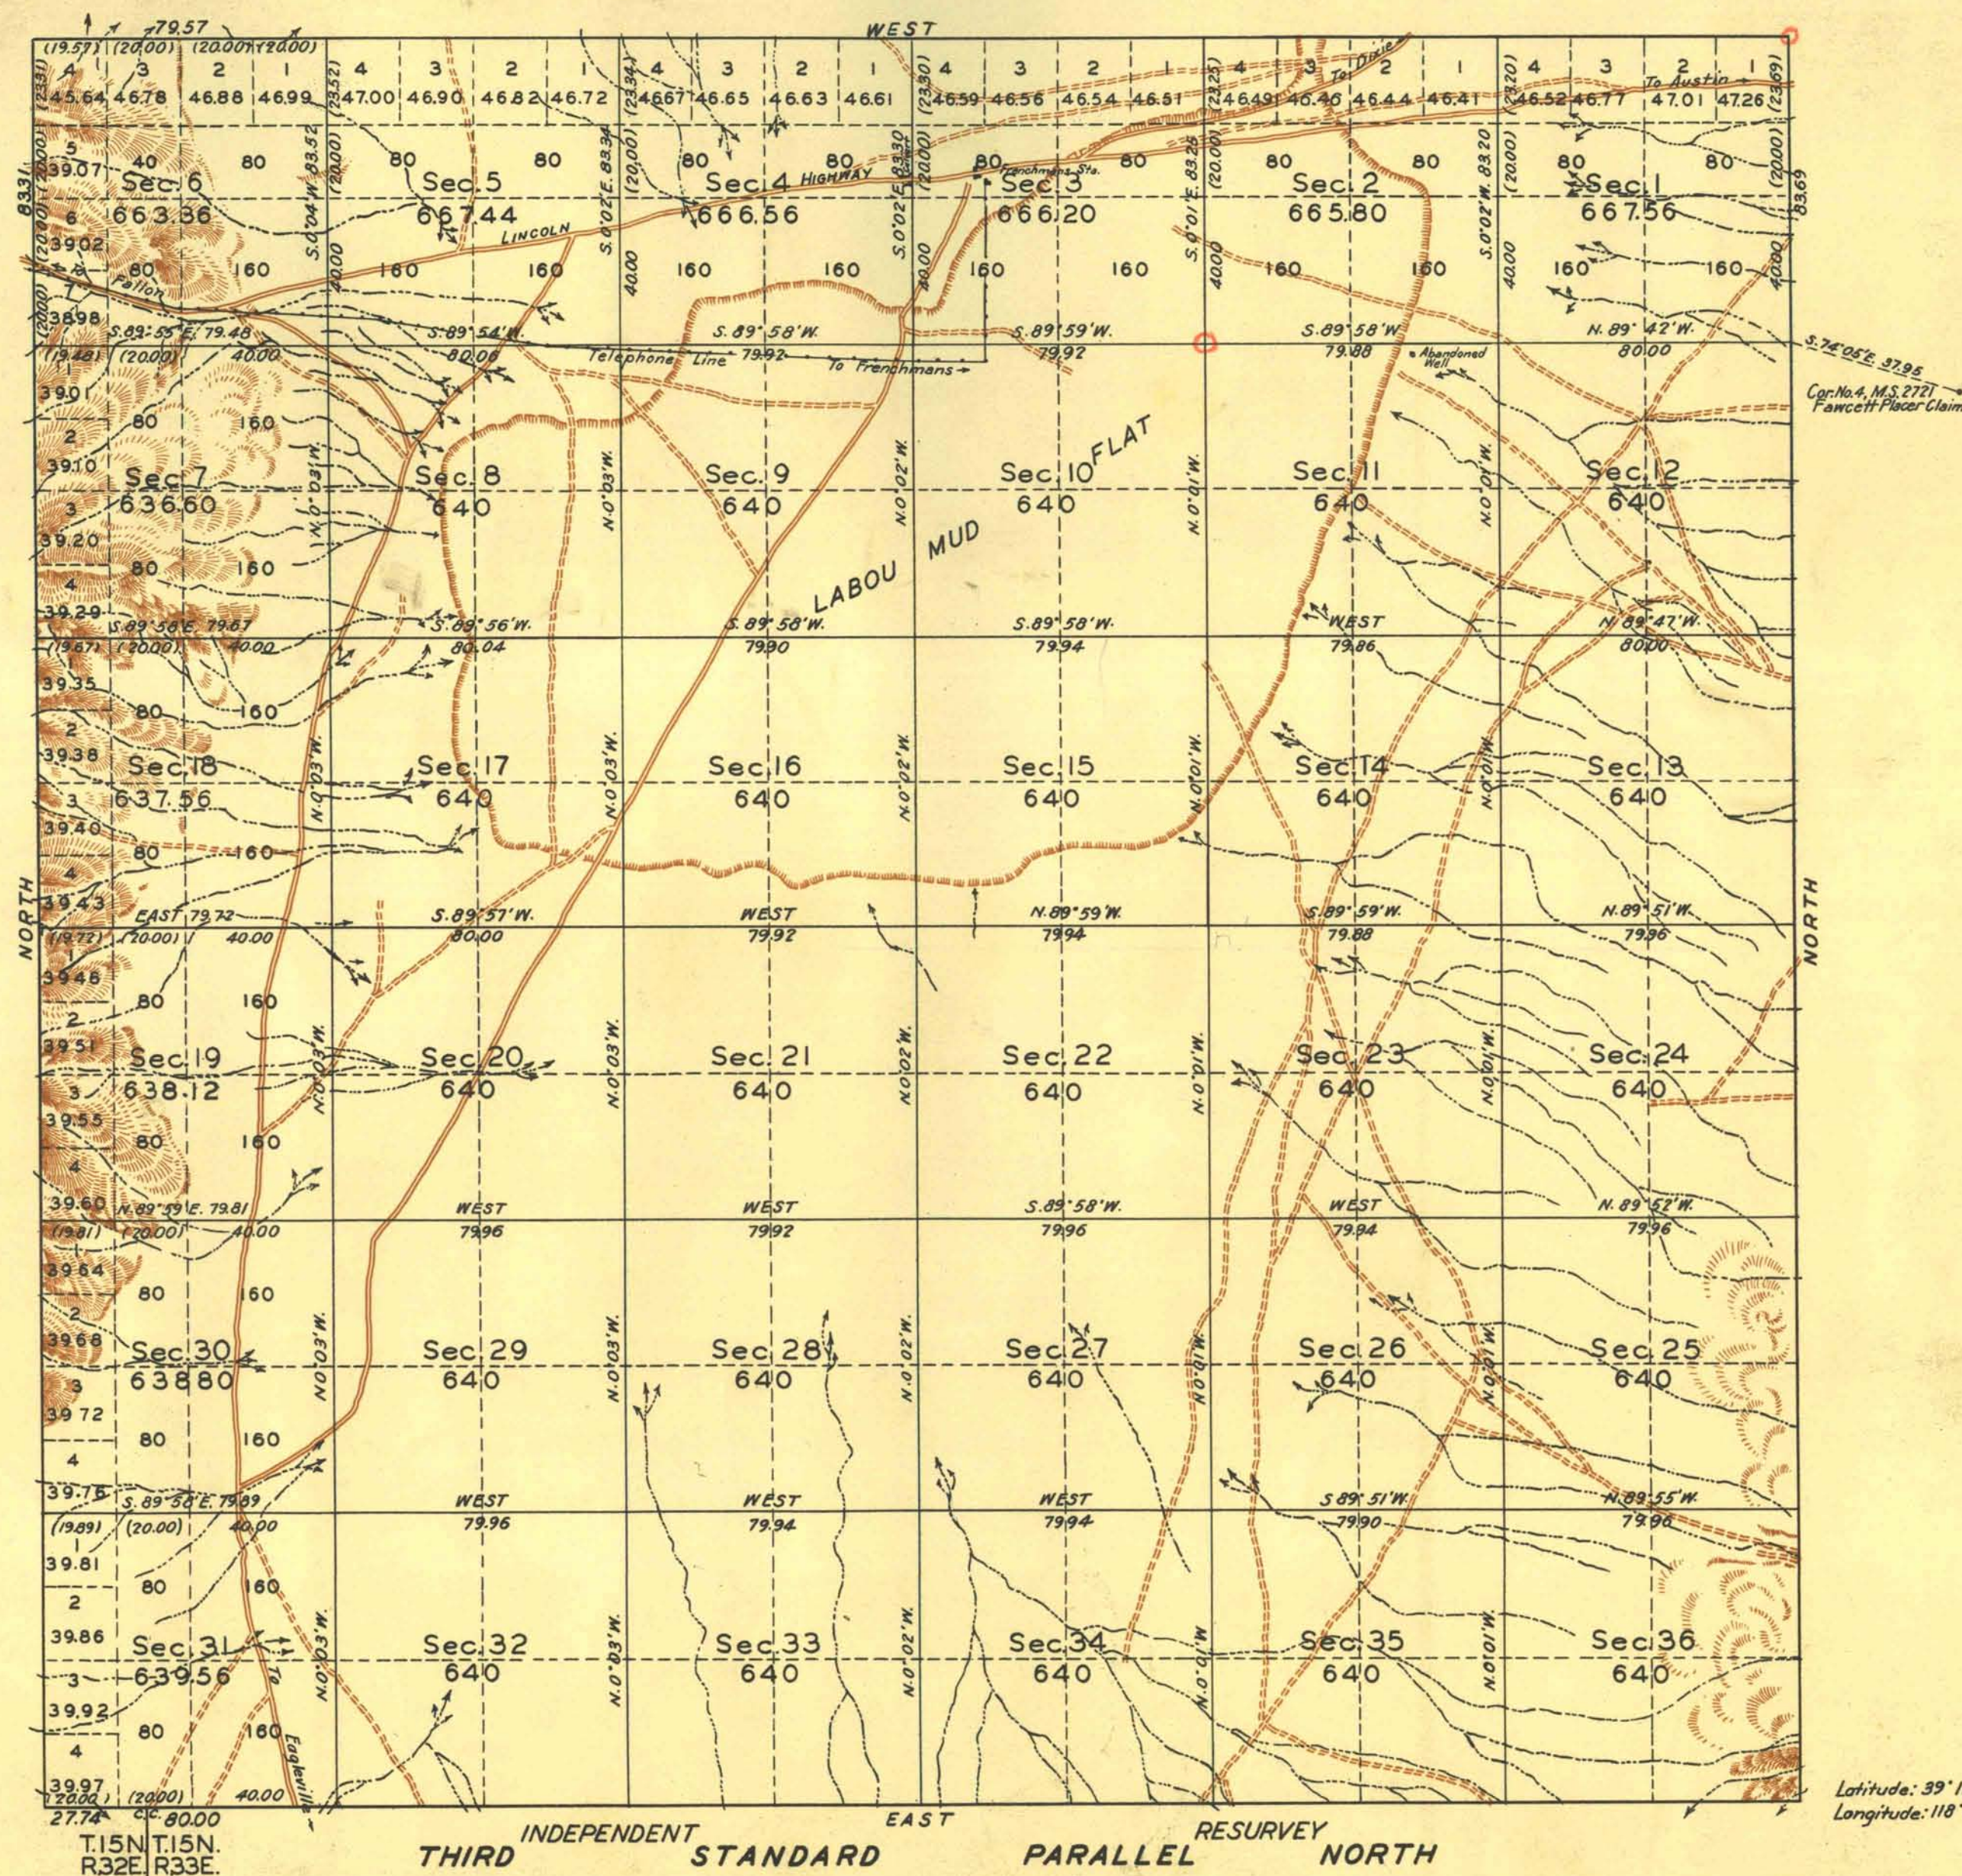

LINES DESIGNATED	BY WHOM SURVEYED	GROUP		MILEAGE		WHEN SURVEYED	
		Nº	DATE	MLS.	CHS.	BEGUN	COMPLETED
N.E. Bds.	Geo. W. Ridgway	155	March 23, 1929	18	326	Nov. 7, 1930.	Nov. 11, 1931.
Subdivisional	" " "	"	" " "	35	1384	" " "	" " "
West Bdy.	Andrew Nelson	32	May 22, 1914.	6	331	Aug. 7, 1915	Sept. 1, 1915.

Plot - Topog. A & M. Comput. - TWH - ARS

Office of U.S. Supervisor of Surveys
Denver, Colorado, June 21, 1935
The above plat of Township No. 16 North, Range No. 33 East of the Mount Diablo Meridian, Nevada, is strictly conformable to the field notes of the survey thereof which have been examined and approved.

Wm. H. Hannon
U.S. Supervisor of Surveys.

DEPARTMENT OF THE INTERIOR
GENERAL LAND OFFICE

Washington, D.C., February 6, 1936.
The survey represented by this plat having been correctly executed in accordance with the requirements of law and the regulations of this office is hereby accepted.

Carl F. Frank
Assistant Commissioner.