


TOWNSHIP 16 NORTH, RANGE 33 EAST, OF THE MOUNT DIABLO MERIDIAN, NEVADA

DEPENDENT RESURVEY AND SUBDIVISIONS

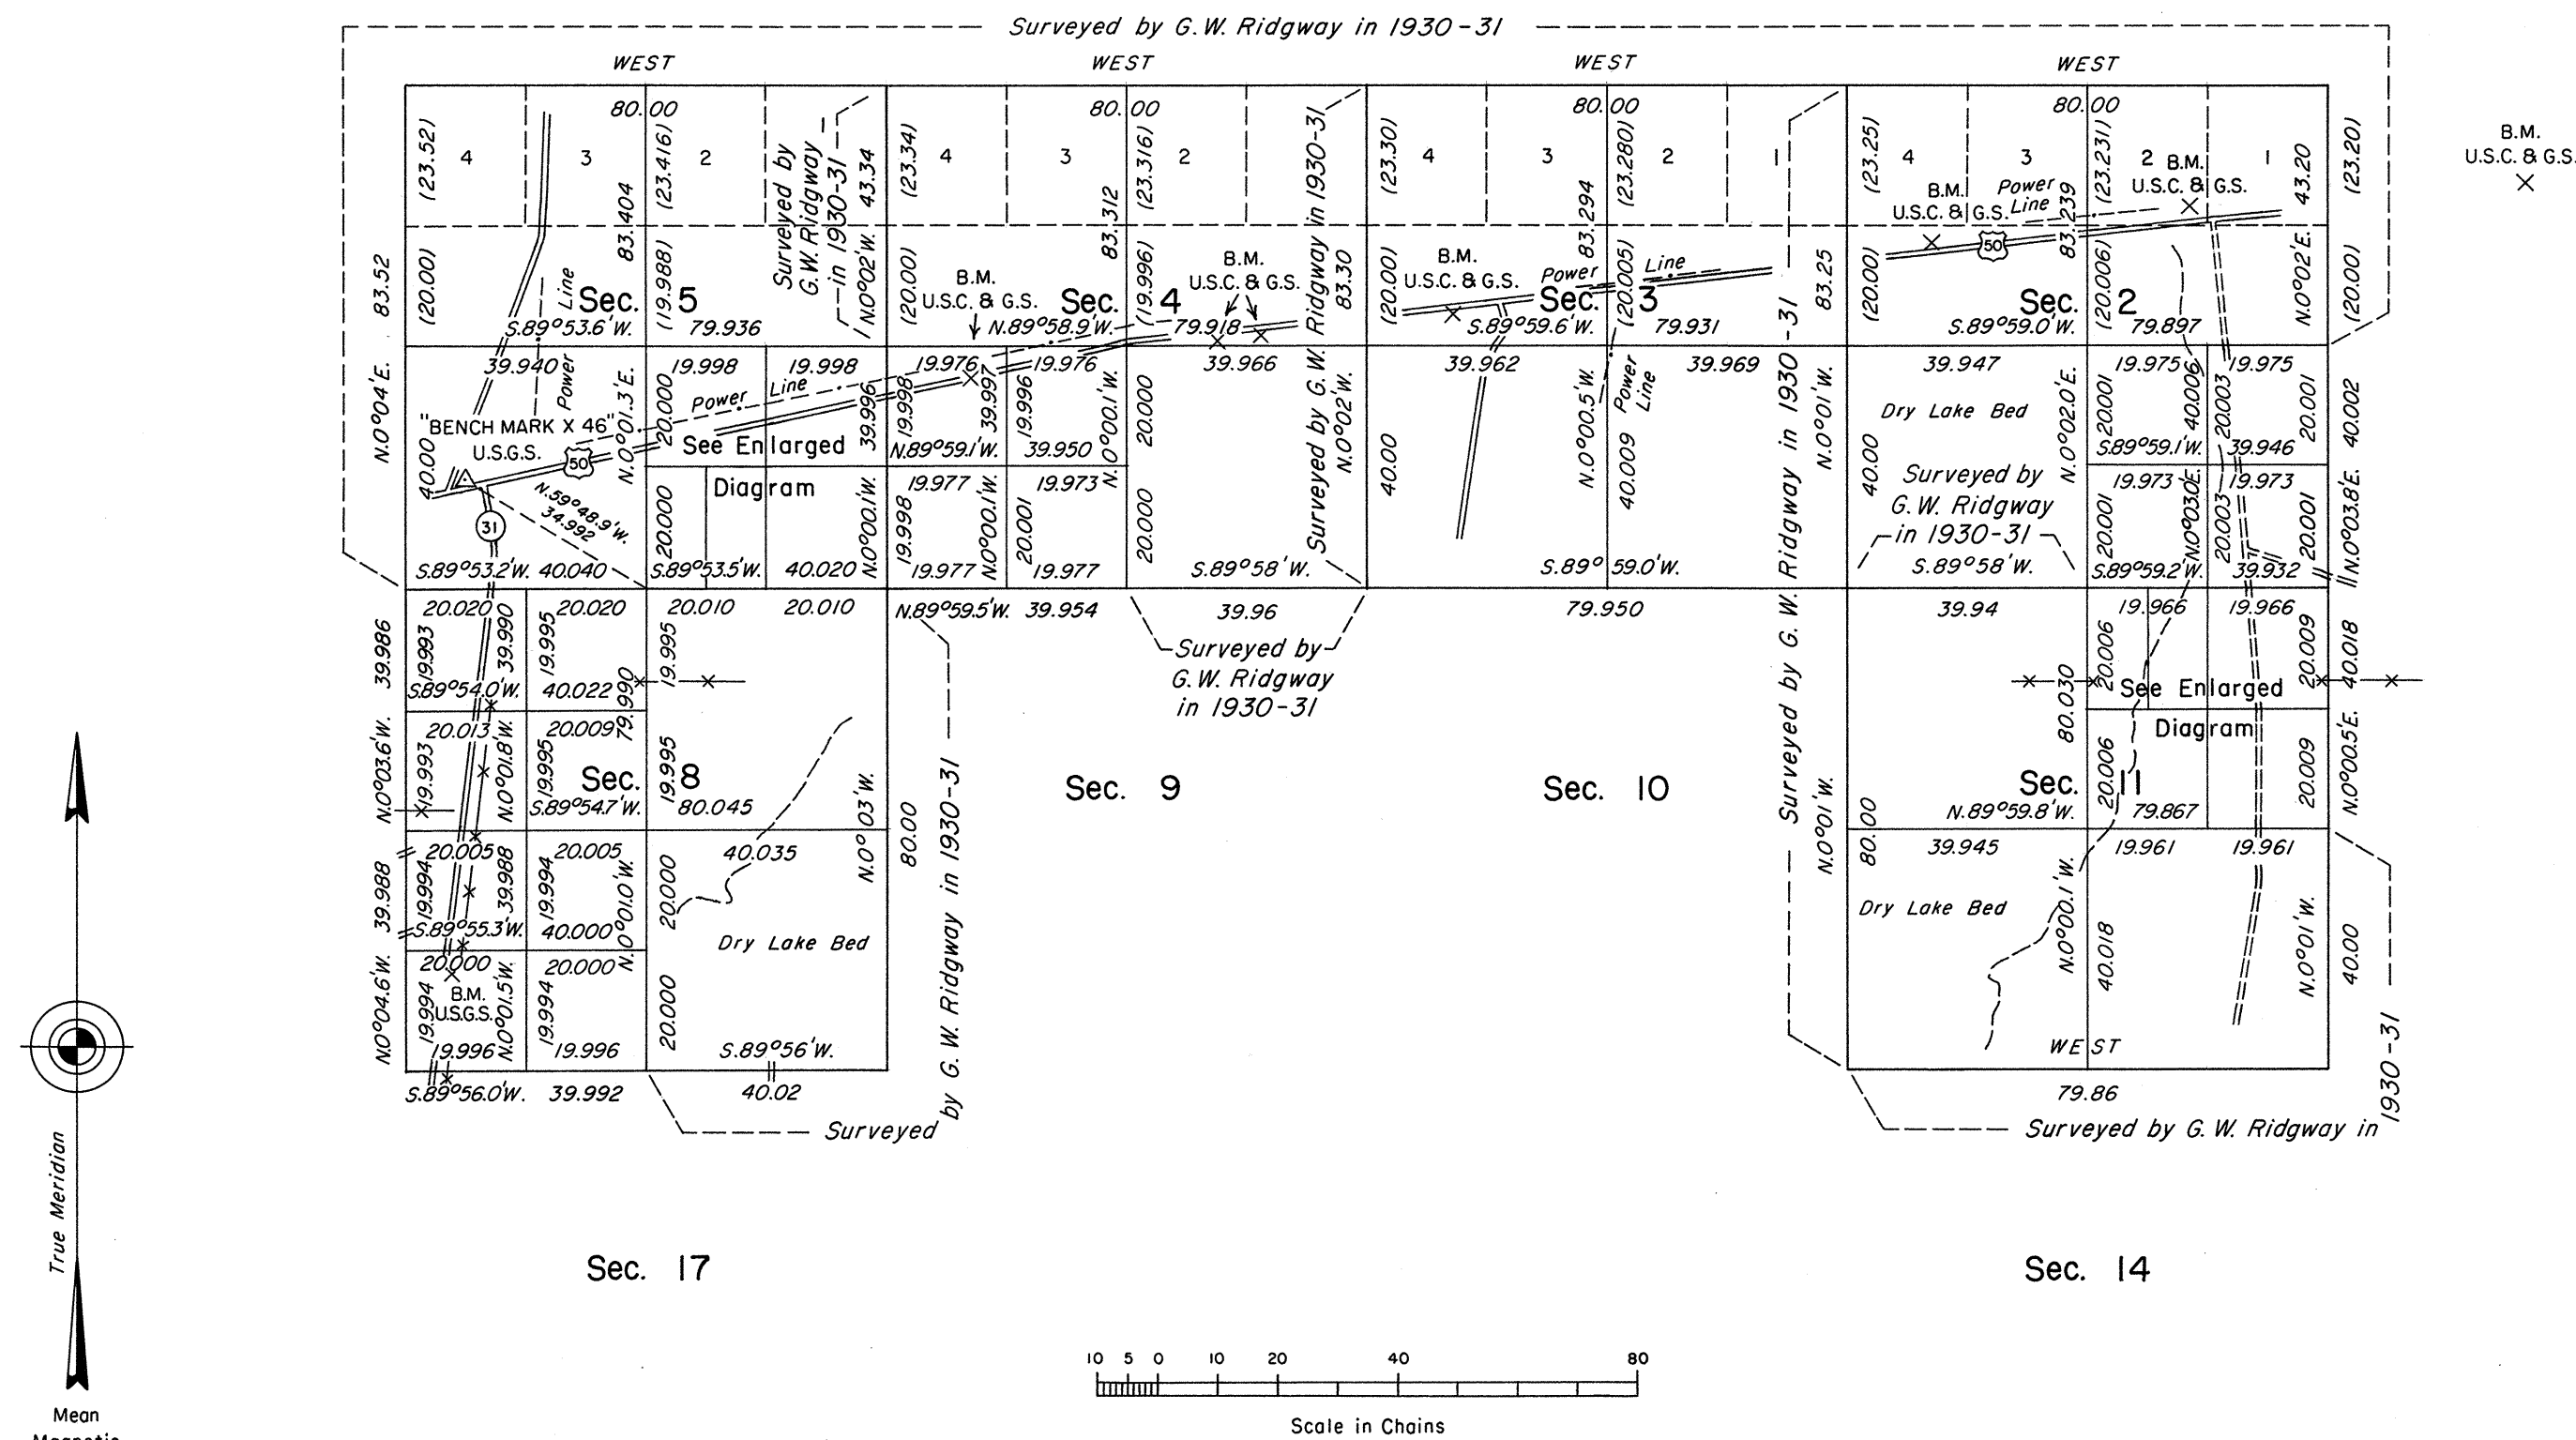


A history of surveys is contained in the field notes.

This plat represents the dependent resurvey of a portion of the subdivisional lines, designed to restore the corners in their true original locations according to the best available evidence, and the subdivision of certain sections, Township 16 North, Range 33 East, Mount Diablo Meridian, Nevada.

The lottings and areas are as shown on the plat accepted February 6, 1936.

Survey executed by Robert A. Pratt, Cadastral Surveyor, beginning April 18, 1991, and completed May 10, 1991, pursuant to Special Instructions dated April 3, 1991, for Group No. 701, Nevada.

ENLARGED DIAGRAMS

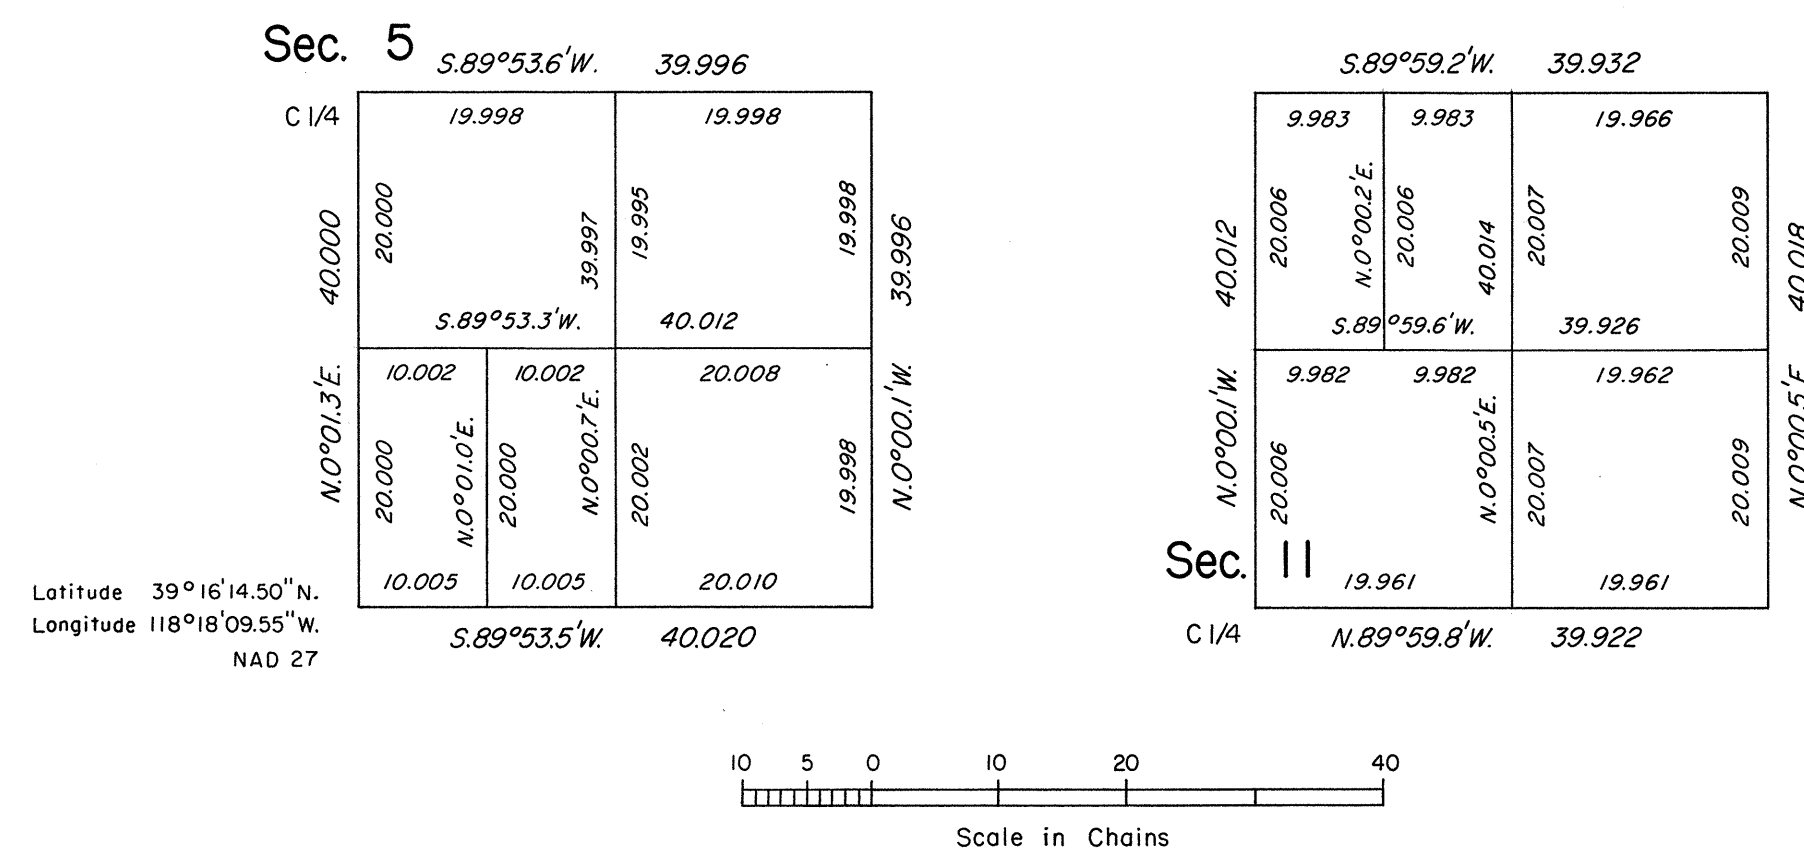

UNITED STATES DEPARTMENT OF THE INTERIOR
BUREAU OF LAND MANAGEMENT

Reno, Nevada June 23, 1994

This plat is strictly conformable to the approved field notes, and the survey, having been correctly executed in accordance with the requirements of law and the regulations of this Bureau, is hereby accepted.

For the Director

John S. Parrish

Chief Cadastral Surveyor, Nevada