


TOWNSHIP 16 NORTH, RANGE 34 EAST, OF THE MOUNT DIABLO MERIDIAN, NEVADA

OFFICIALLY FILED
NEVADA LAND OFFICE
10:00 A.M. August 3, 1970

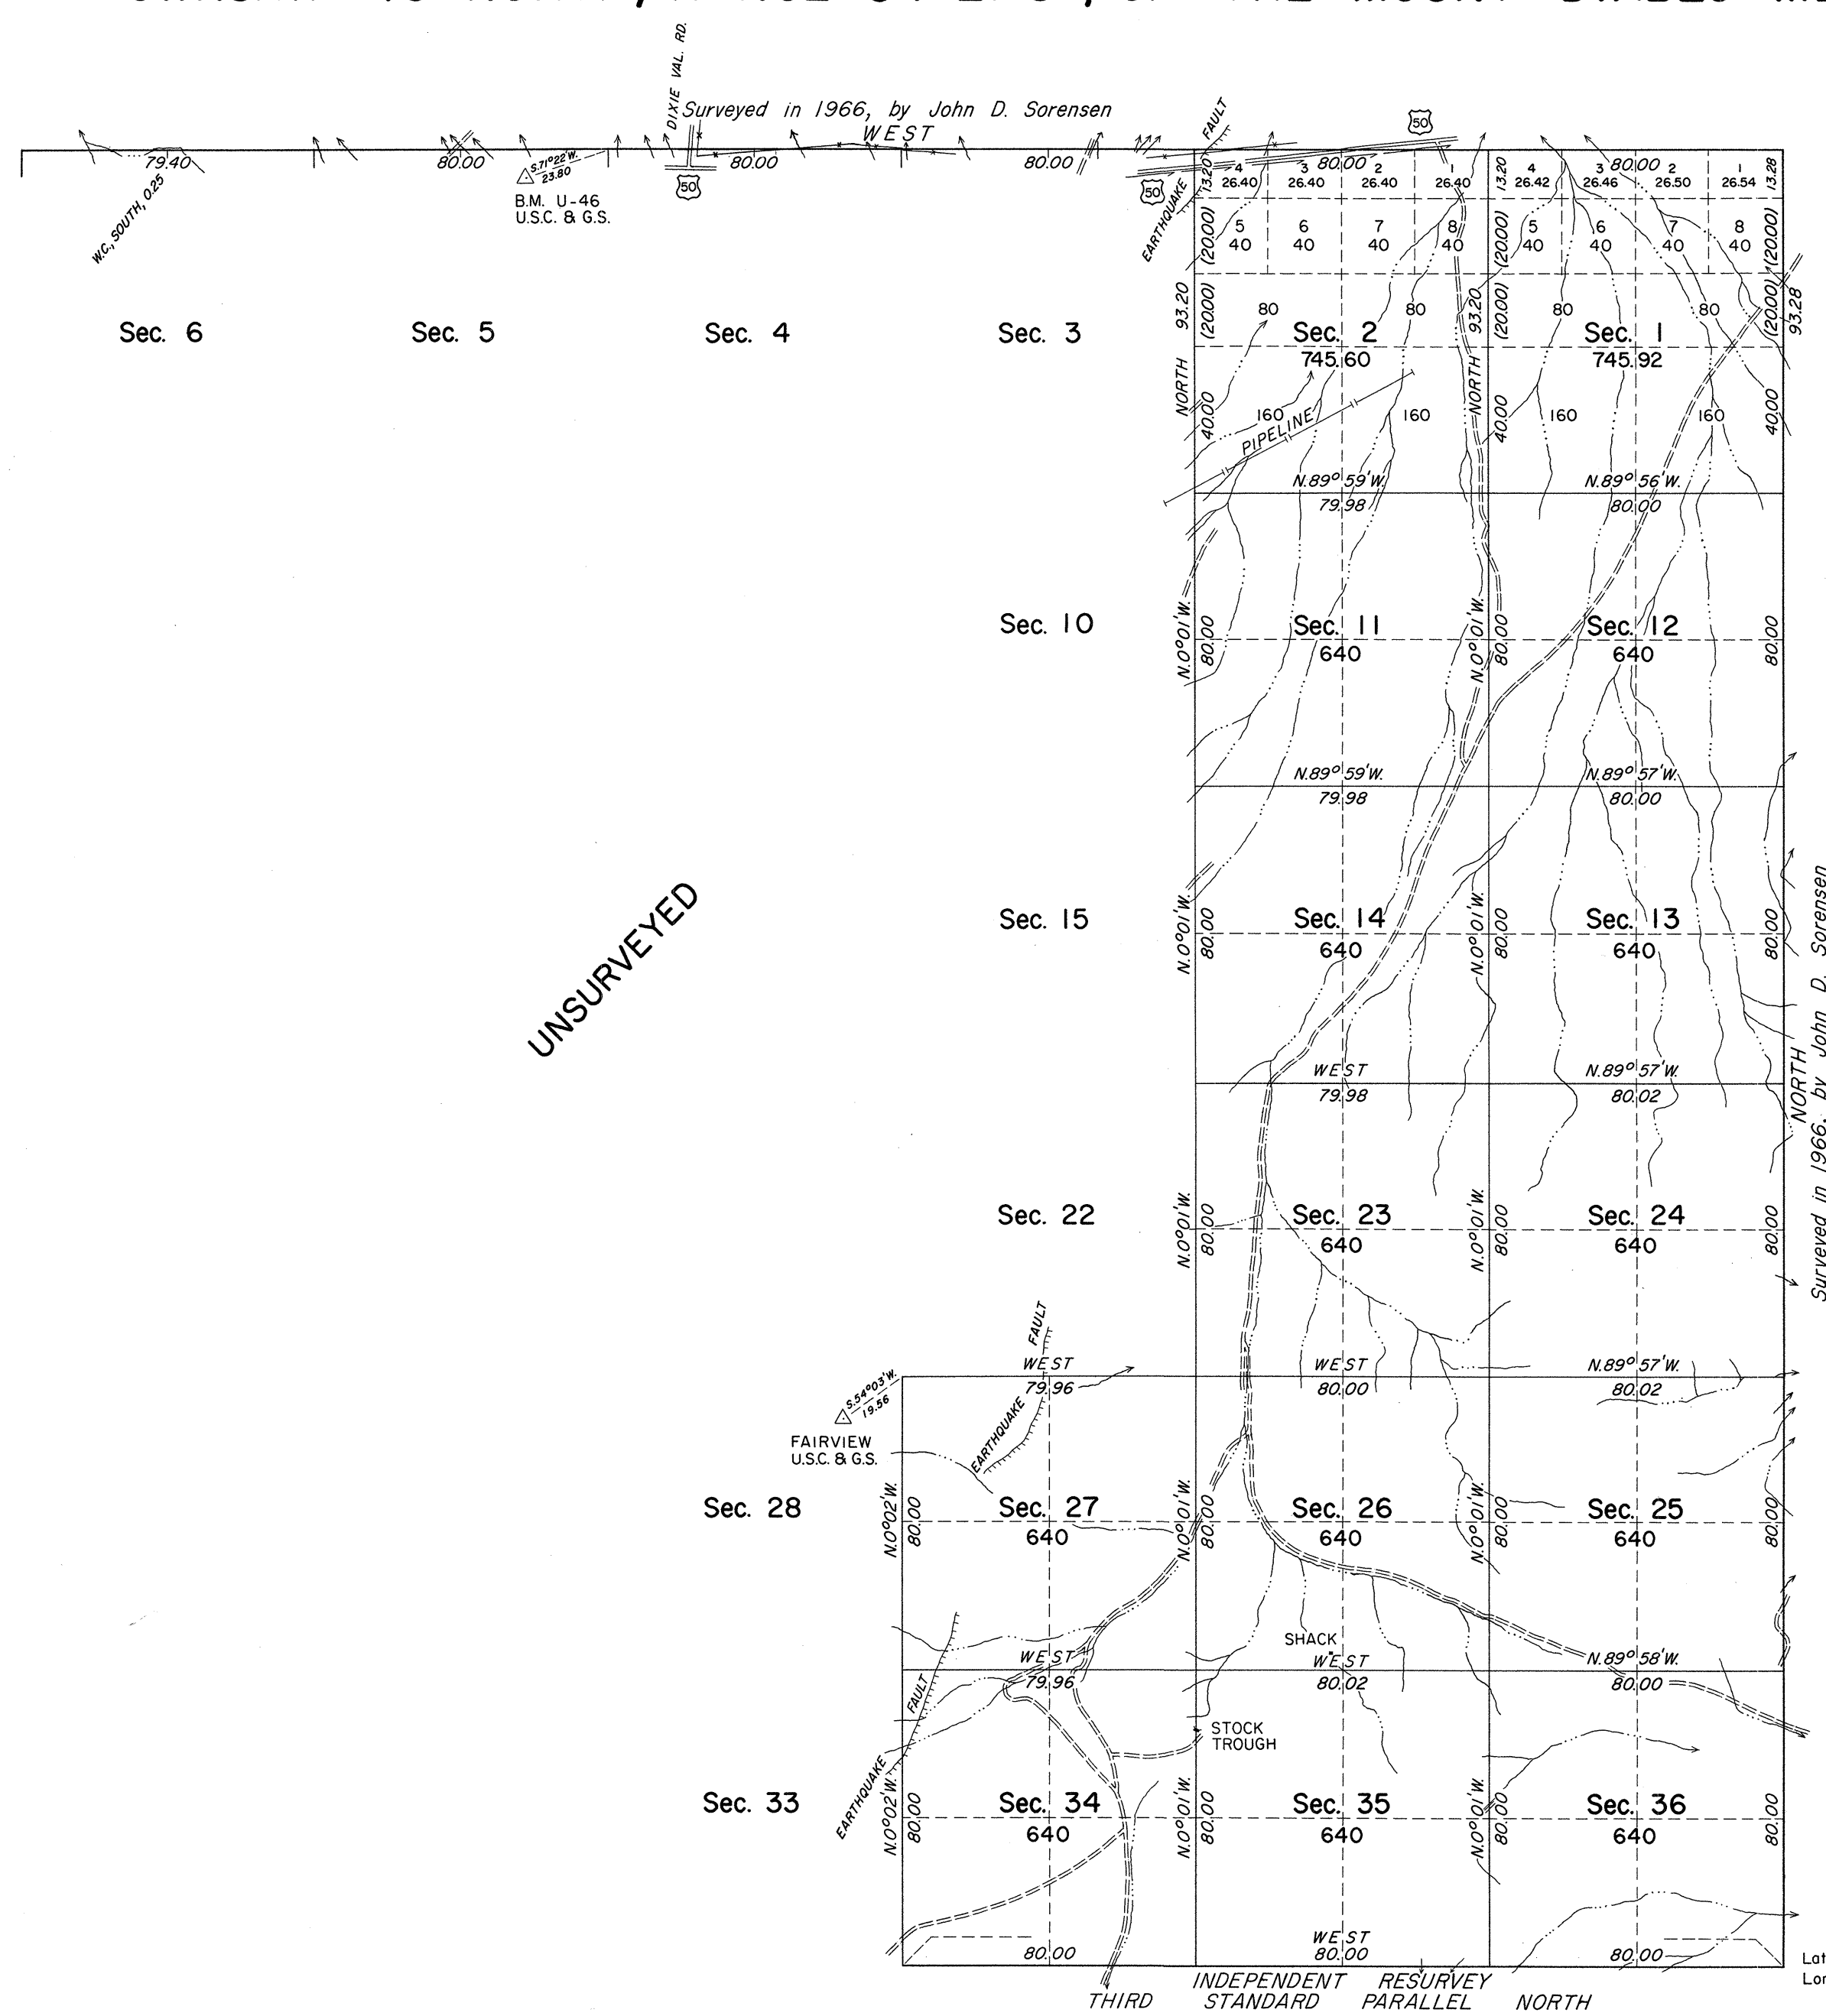

History of the earlier surveys is contained in the field notes.

This plat represents the independent resurvey of a portion of the Third Standard Parallel North through Range 34 East, and, the survey of a portion of the subdivisional lines of T. 16 N., R. 34 E.

Survey executed by John D. Sorensen, Cadastral Surveyor, November 1, 1967, to November 28, 1967, under Special Instructions dated August 9, 1966, and Supplemental Special Instructions dated October 19, 1967, for Group No. 441, Nevada.

UNITED STATES DEPARTMENT OF THE INTERIOR
BUREAU OF LAND MANAGEMENT
Washington, D. C. April 27, 1970

This plat is strictly conformable to the approved field notes, and the survey, having been correctly executed in accordance with the requirements of law and the regulations of this Bureau, is hereby accepted.

For the Director

Clark F. Lumm

Chief, Division of Cadastral Survey

Latitude 39°11'53.6"N.
Longitude 118°05'30.9"W.

Scale in Chains
Area Surveyed 9,171.52 Acres

T16N R34E