
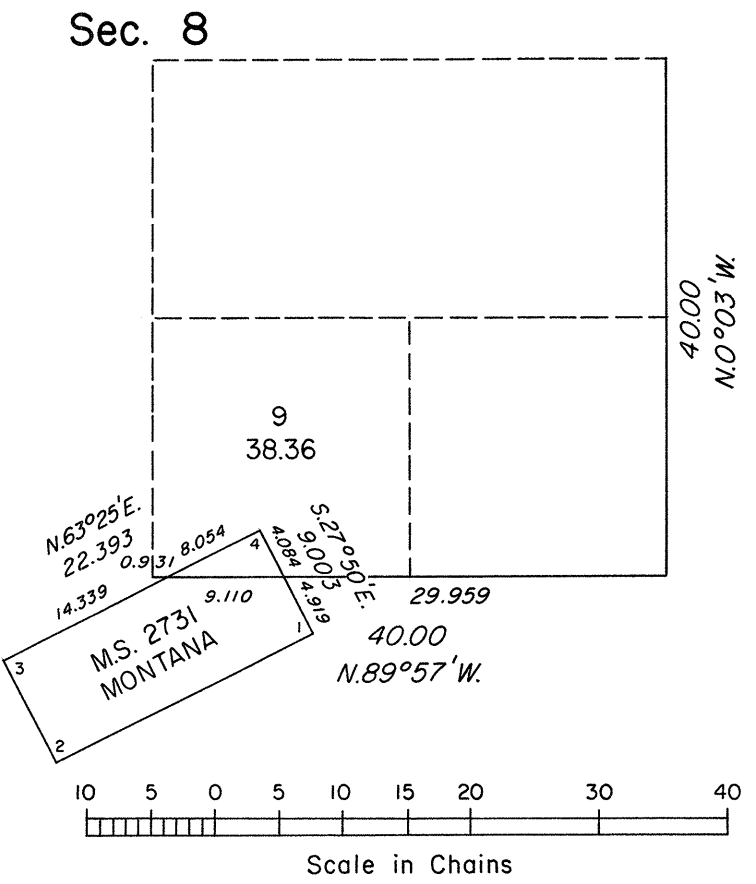


TOWNSHIP 16 NORTH, RANGE 34 EAST, OF THE MOUNT DIABLO MERIDIAN, NEVADA

DEPENDENT AND INDEPENDENT RESURVEYS AND SURVEY

ENLARGED DIAGRAM OF SE 1/4 SEC. 8

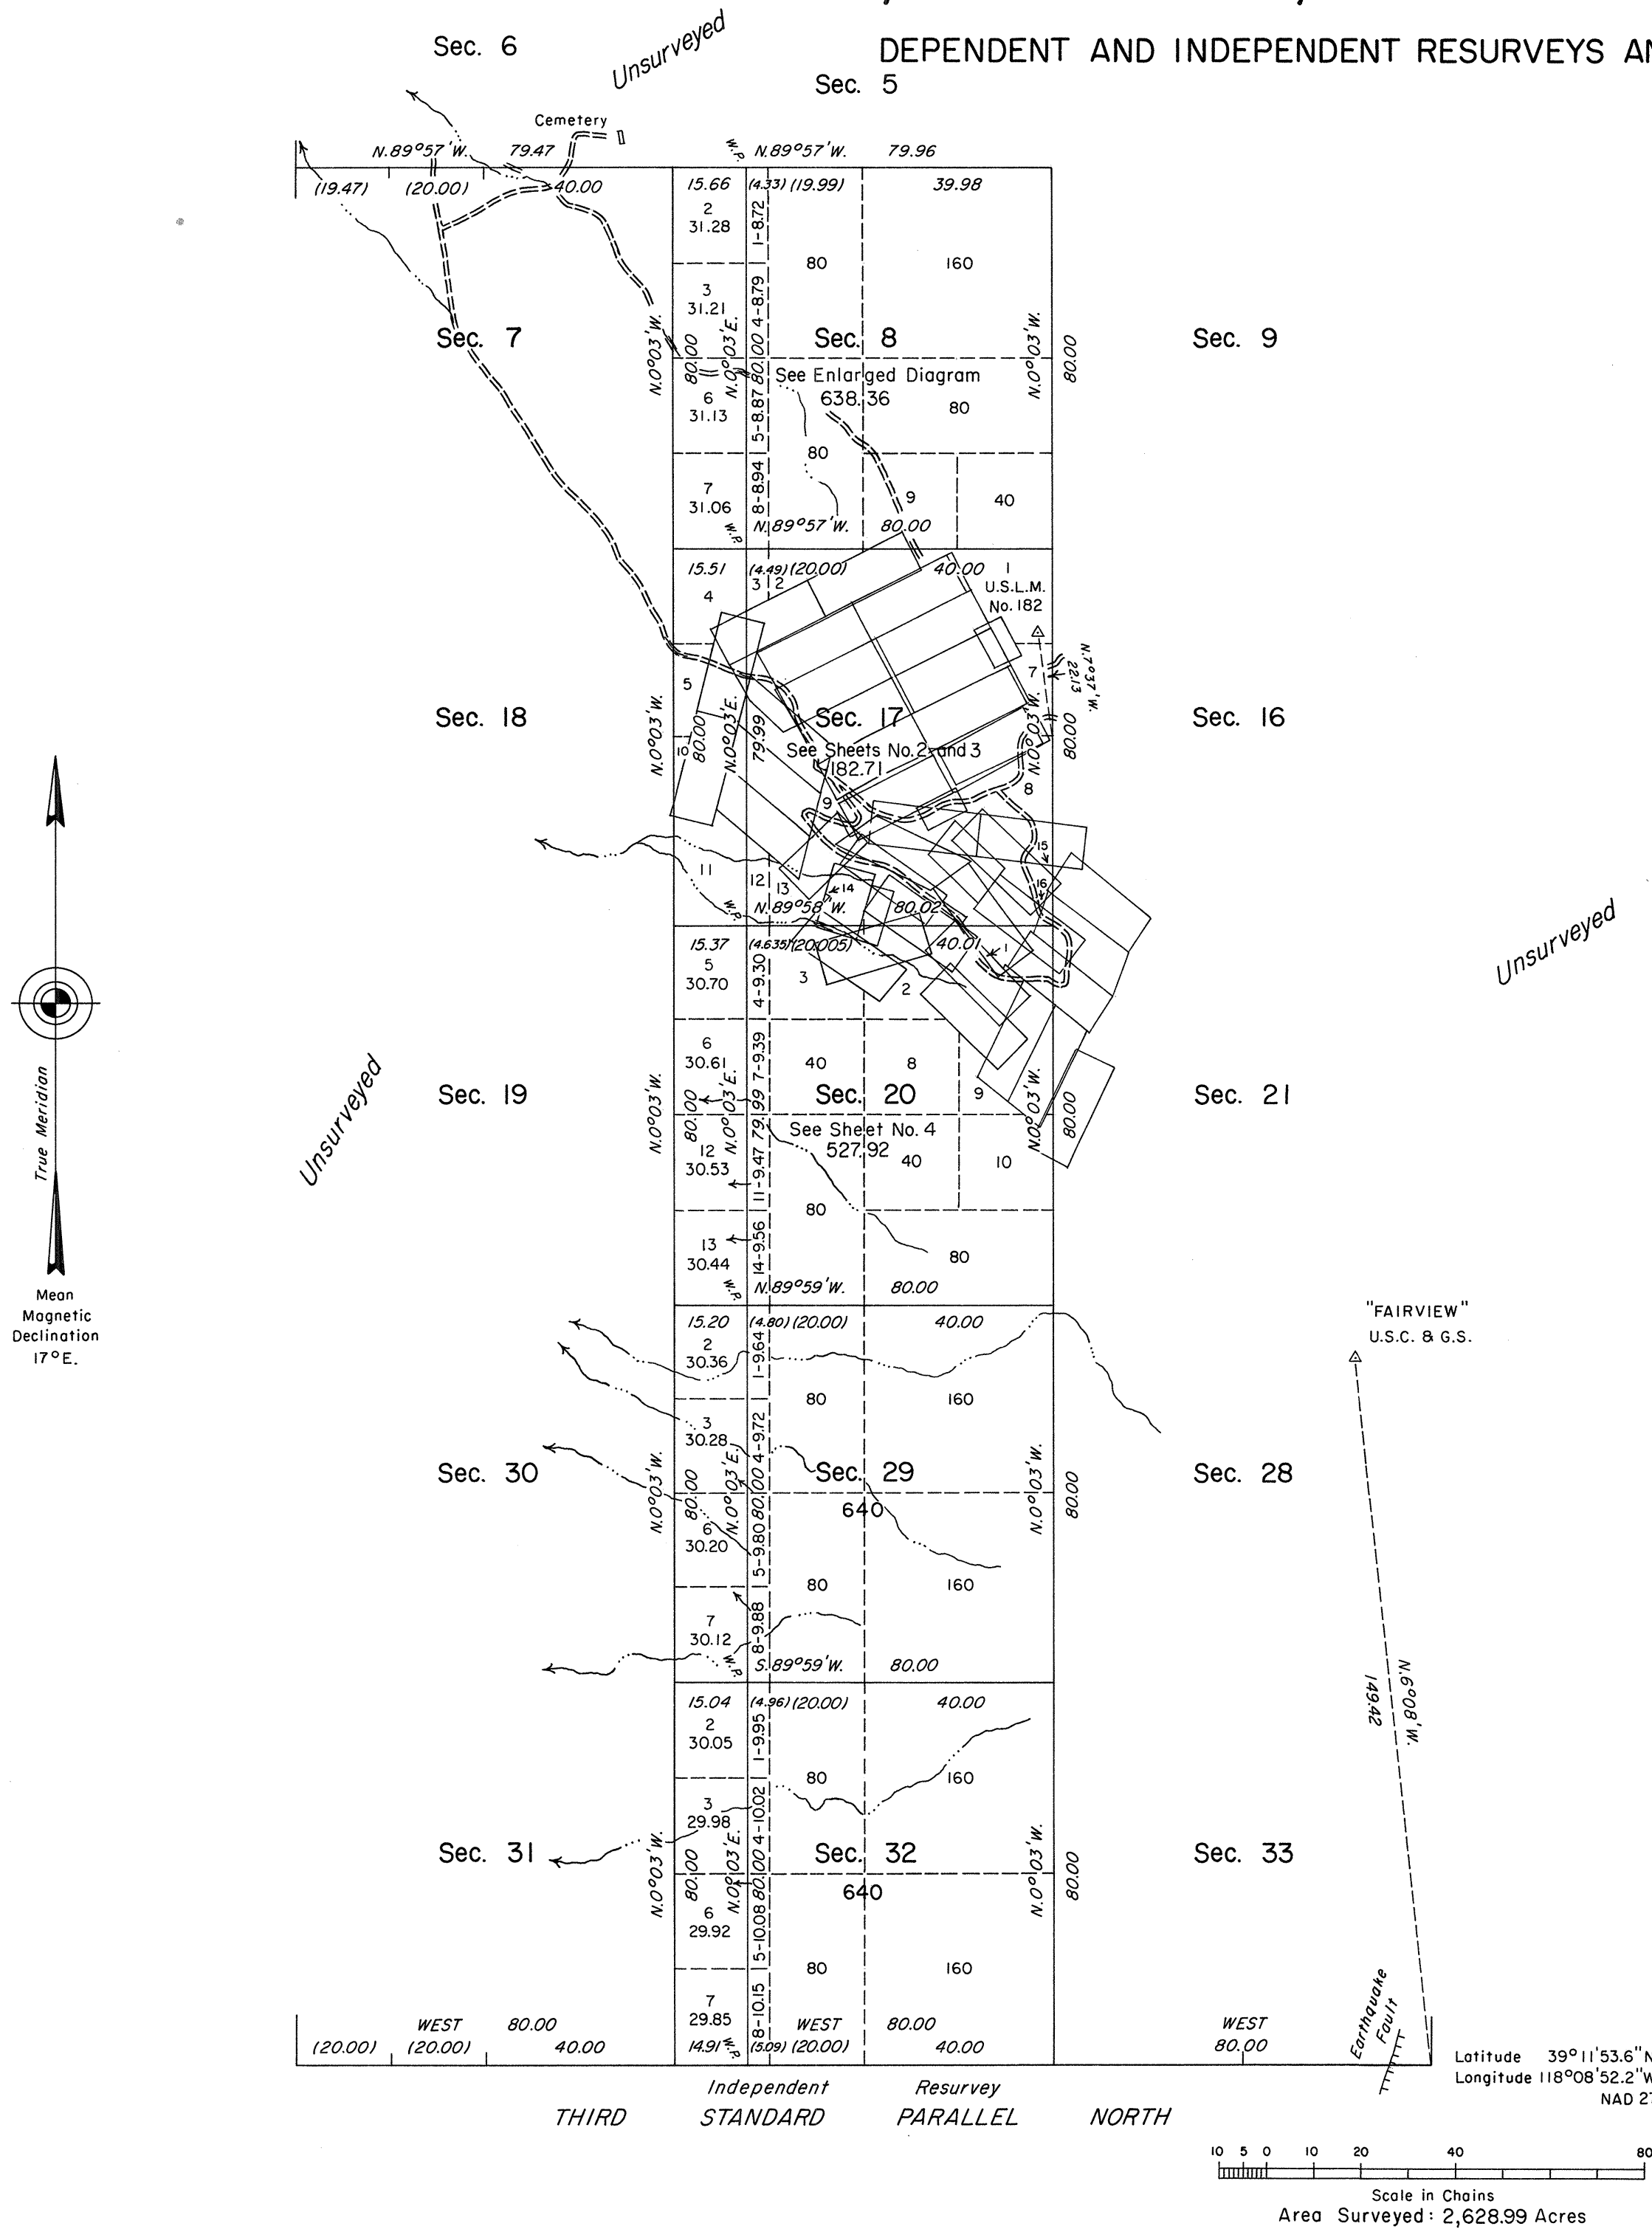

A history of surveys is contained in the field notes.

An independent resurvey of the Third Standard Parallel North, through Range 33 1/2 East, and the survey of a portion of the subdivisional lines of Township 16 North, Range 33 1/2 East, were executed concurrently under this same Group.

This plat, in four sheets, represents the dependent resurvey of a portion of Mineral Survey Nos. 2664 and 3206, designed to restore the corners in their true original locations according to the best available evidence; an independent resurvey of the Third Standard Parallel North, through a portion of Range 34 East; and the survey of a portion of the subdivisional lines and a portion of the Lahontan Valley Navy Bombing Range Boundary, Township 16 North, Range 34 East, Mount Diablo Meridian, Nevada.

Survey executed by Robert A. Pratt, Cadastral Surveyor, beginning February 22, 1991, and completed June 30, 1994, pursuant to Special Instructions dated February 11, 1991, for Group No. 695, Nevada.

For enlargements of sections 17 and 20, see Sheet Nos. 2 and 4, respectively, and for enlargements of lots 6 and 9, section 17, see Sheet No. 3.

UNITED STATES DEPARTMENT OF THE INTERIOR
BUREAU OF LAND MANAGEMENT

Reno, Nevada January 19, 1995

This plat is strictly conformable to the approved field notes, and the survey, having been correctly executed in accordance with the requirements of law and the regulations of this Bureau, is hereby accepted.

For the Director

John S. Parrish

Chief Cadastral Surveyor, Nevada

Latitude 39°11'53.6"N.
Longitude 118°08'52.2"W.
NAD 27

Scale in Chains
Area Surveyed: 2,628.99 Acres

T.16N., R.34E., M.D.M.

OFFICIALLY FILED
NEVADA STATE OFFICE
at 10:00 AM on April 12, 1995