


TOWNSHIP N° 16 NORTH, RANGE N° 45 EAST OF THE MOUNT DIABLO MERIDIAN, NEVADA.

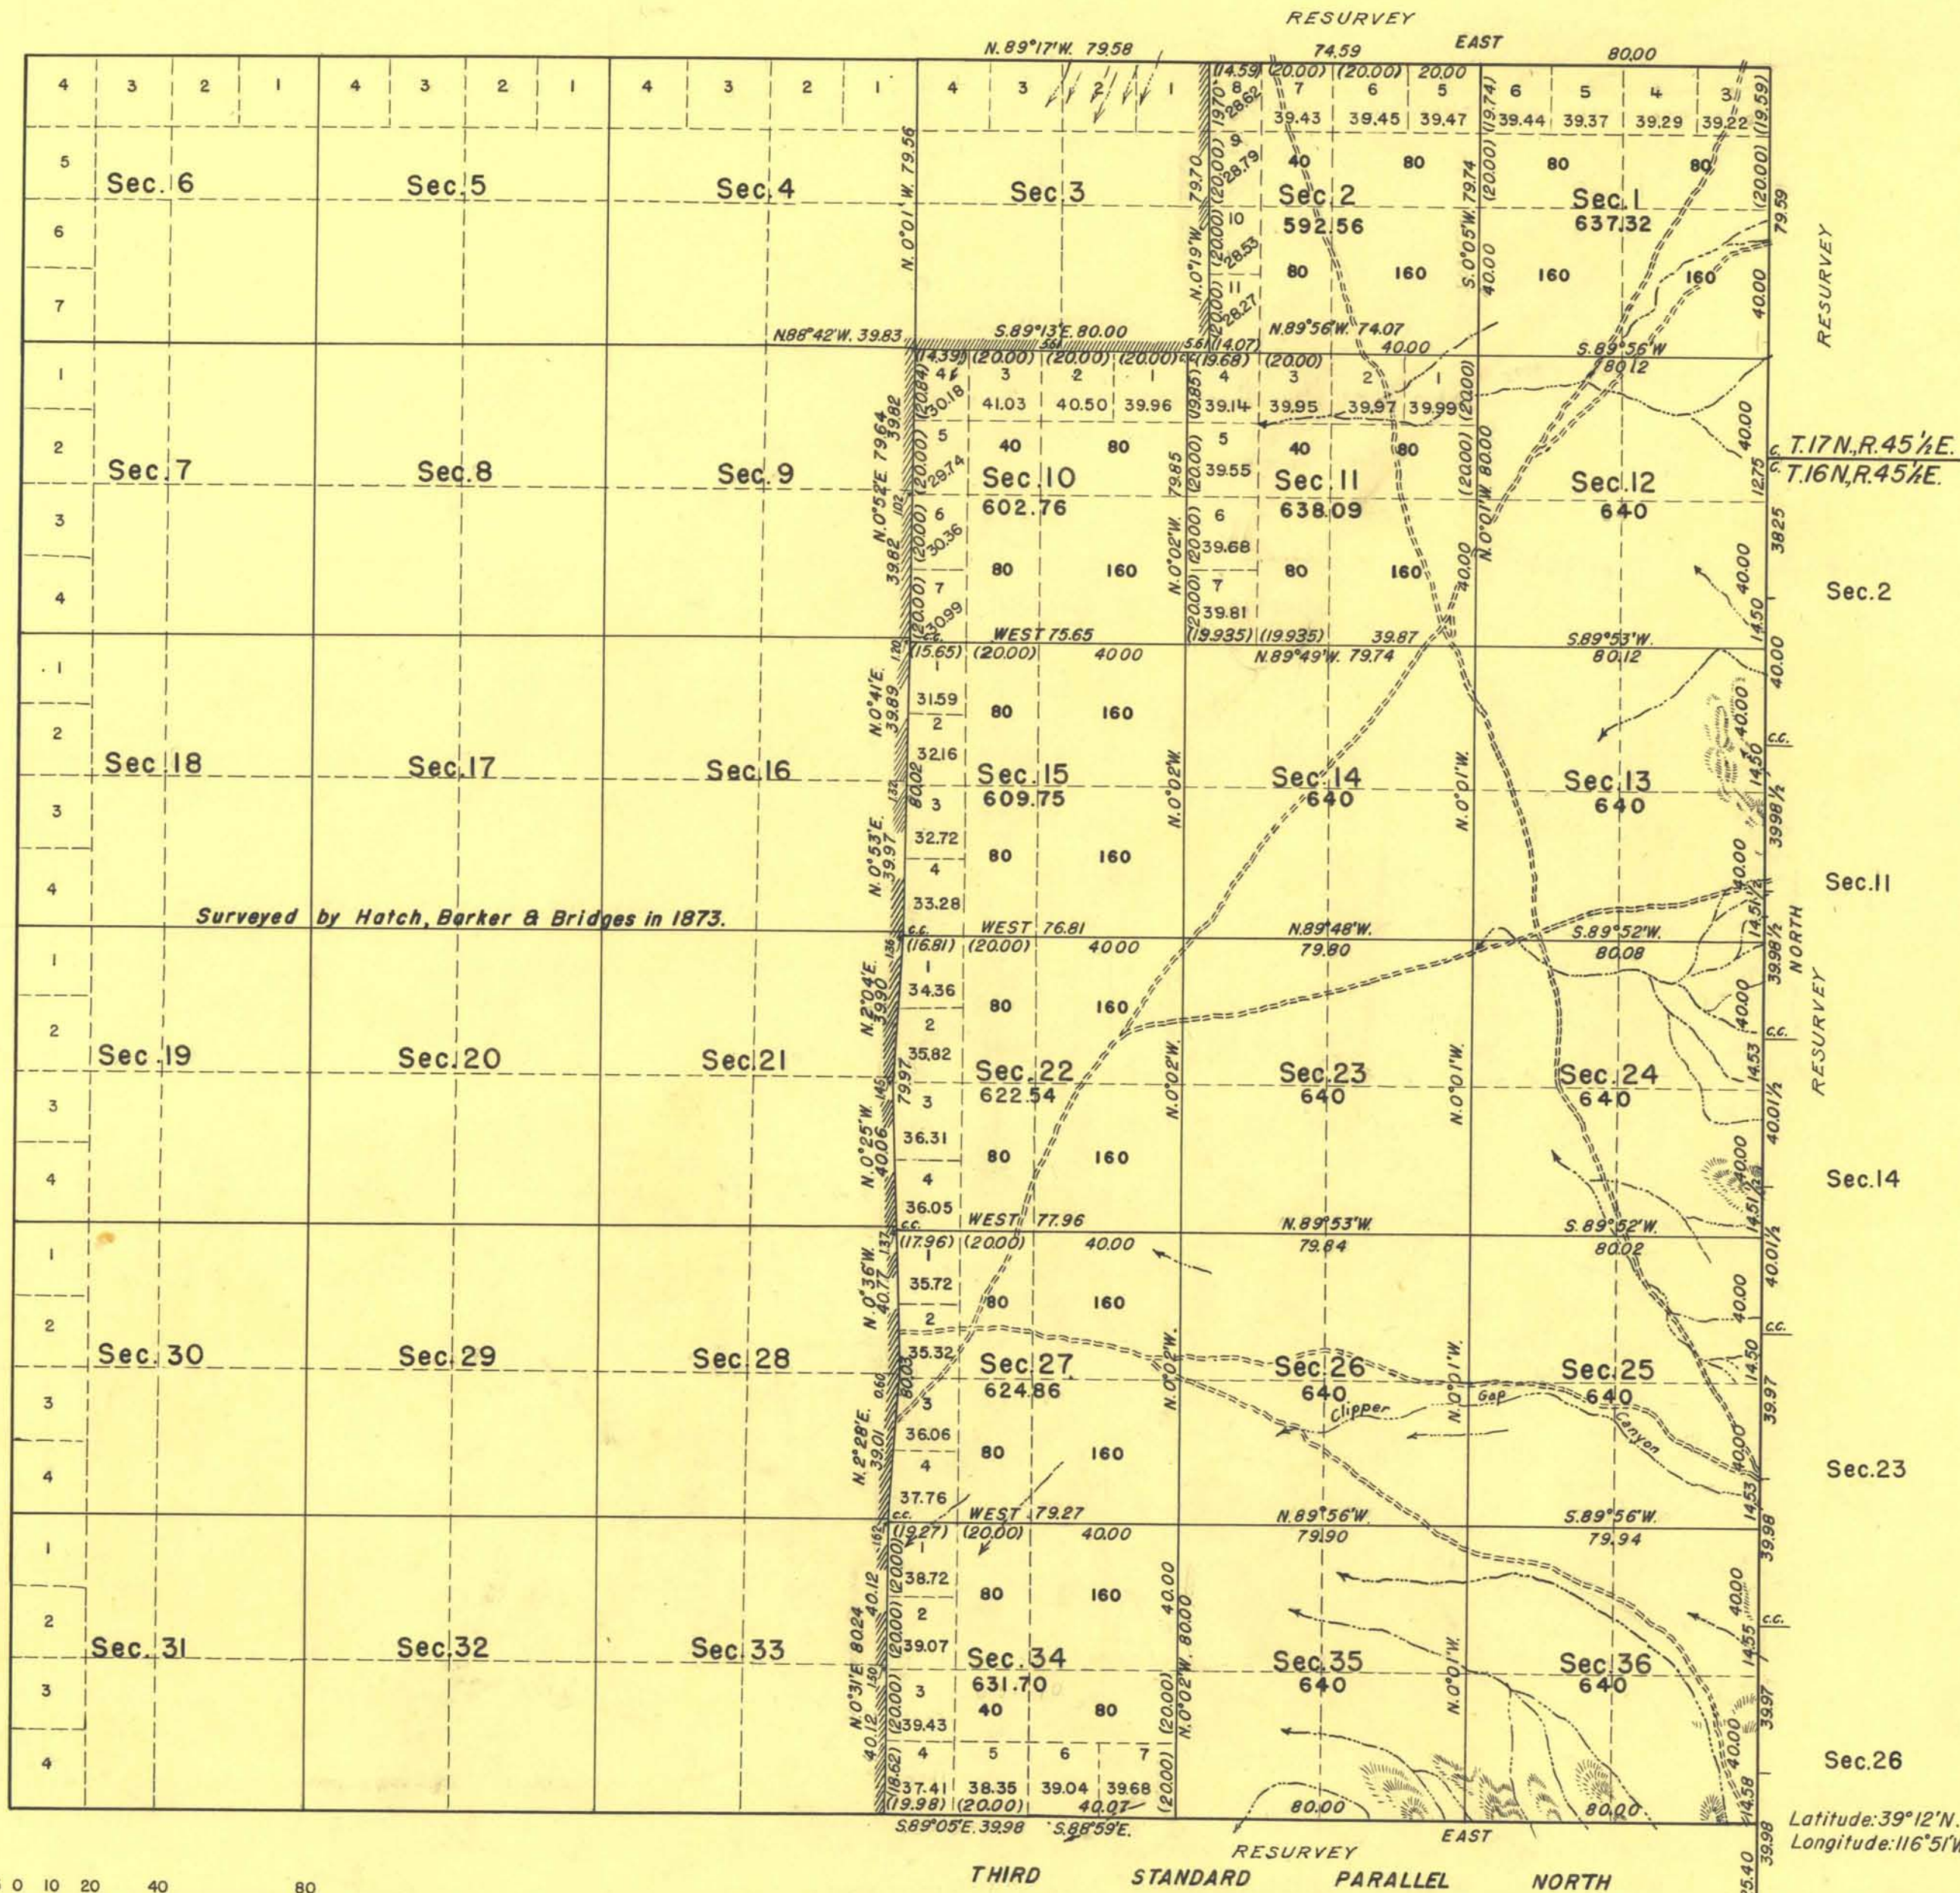

Scale: 40 Chains to an Inch.

Area Surveyed 10,719.58 Acres.

LINES DESIGNATED	BY WHOM SURVEYED	GROUP		MILEAGE		WHEN SURVEYED	
		N°	DATE	MLS.	CHS.	BEGUN	COMPLETED
Old Lines	Hatch, Barker & Bridges					1873.	1873.
Exterior	Carl S. Swanholm	176	March 3, 1933	10	73.81	July 26, 1937.	Aug. 17, 1937.
Subdivisional	James W. Hardison	"	"	31	62.09	"	"
Miscellaneous	"	"	"		56.88	"	"

OFFICE OF SUPERVISOR OF SURVEYS
DENVER, COLORADO, JULY 1, 1941.
THE ABOVE PLAT OF TOWNSHIP NO. 16 NORTH, RANGE NO. 45 EAST OF THE MOUNT DIABLO MERIDIAN, NEVADA, IS STRICTLY CONFORMABLE TO THE FIELD NOTES OF THE SURVEY THEREOF WHICH HAVE BEEN EXAMINED AND APPROVED.

Samuel P. Pinner
SUPERVISOR OF SURVEYS.

UNITED STATES
DEPARTMENT OF THE INTERIOR
GENERAL LAND OFFICE
WASHINGTON, D. C., JULY 11, 1941.
THE SURVEY REPRESENTED BY THIS PLAT
HAVING BEEN CORRECTLY EXECUTED IN ACCORDANCE WITH
THE REQUIREMENTS OF LAW AND THE REGULATIONS OF
THIS OFFICE, IS HEREBY ACCEPTED.

Jose David Wolfson
ASSISTANT COMMISSIONER.