


TOWNSHIP N° 16 NORTH, RANGE N° 46 EAST OF THE MOUNT DIABLO MERIDIAN, NEVADA.

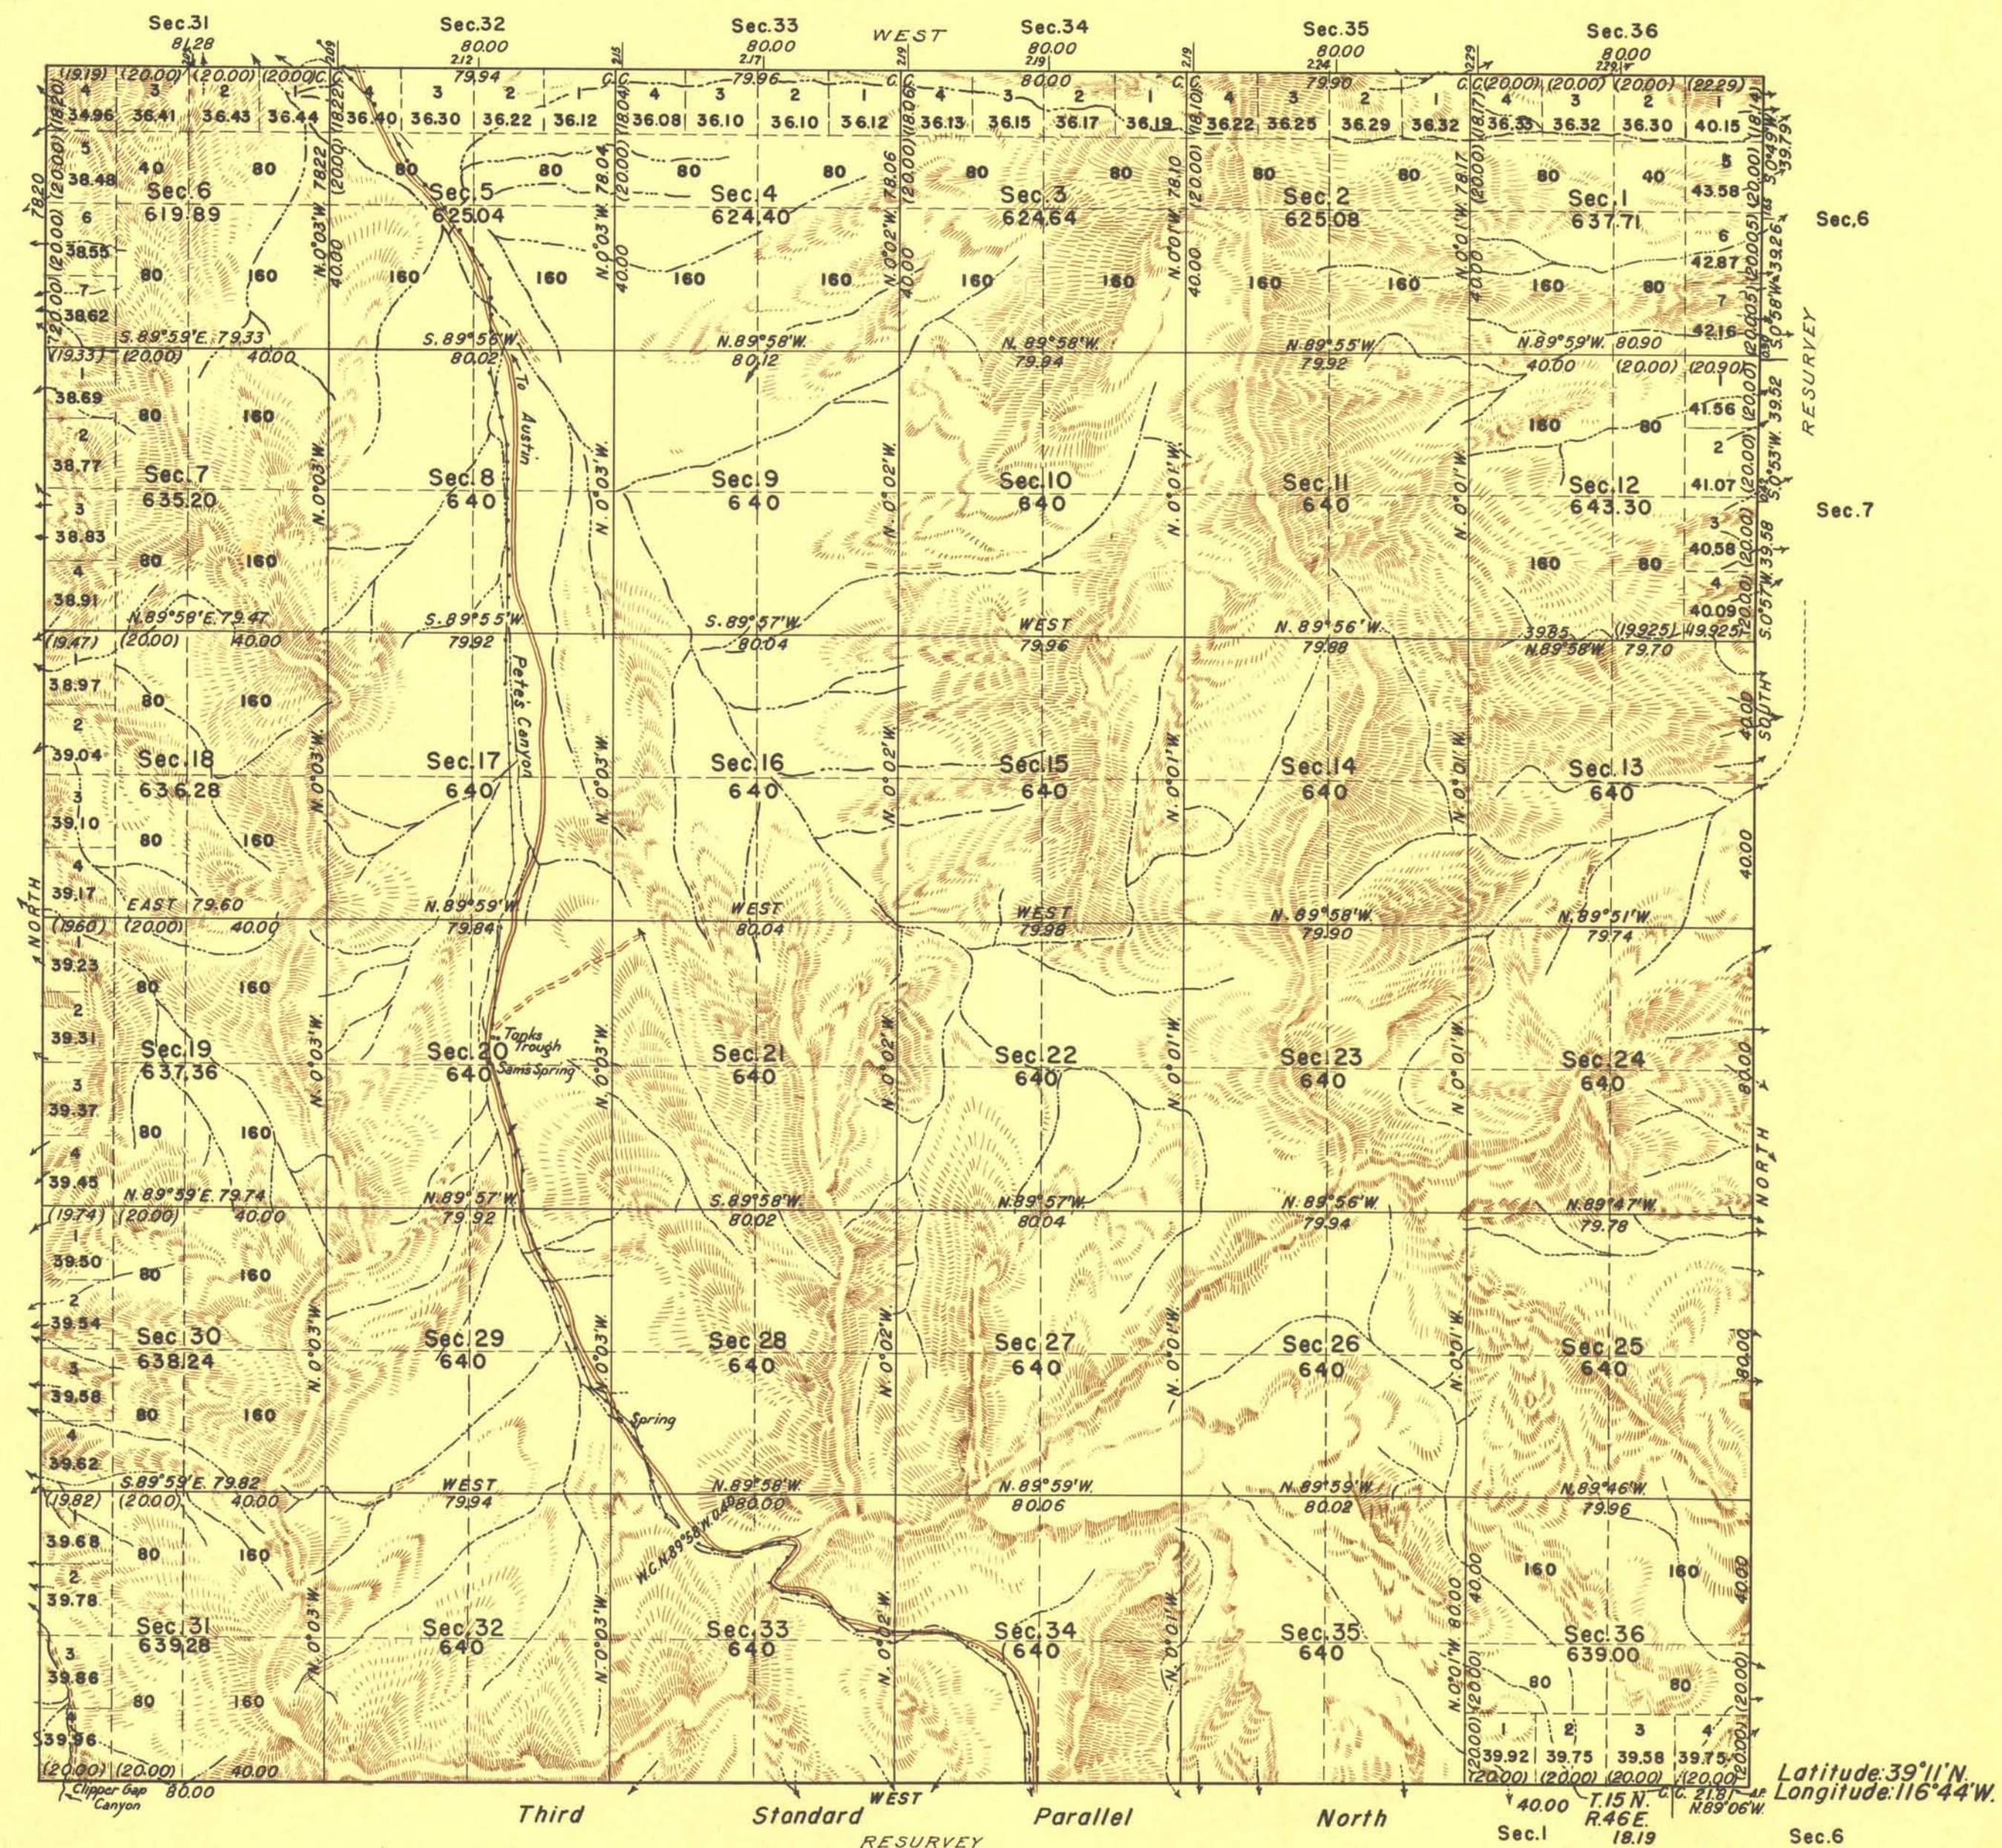

Scale 40 Chains to an Inch.

Area Surveyed 22,945.42 Acres.

LINES DESIGNATED	BY WHOM SURVEYED	GROUP		MILEAGE	WHEN SURVEYED	
		N°	DATE	MLS.	CHS.	
Old Lines	Don H. Barker			8	40.00	1874
Exterior	Carl S. Swanholm	176	March 3, 1933	21	77.63	June 21, 1937
Subdivisional	J. W. Hardison		" " "	59	68.13	Aug. 18, 1937
Miscellaneous	C. Pettengill and Belvel Boyd.		" " "		10.87	" " "

OFFICE OF SUPERVISOR OF SURVEYS
DENVER, COLORADO, JULY 1, 1941.
THE ABOVE PLAT OF TOWNSHIP NO. 16 NORTH, RANGE NO. 46 EAST OF THE MOUNT DIABLO MERIDIAN, NEVADA, IS STRICTLY CONFORMABLE TO THE FIELD NOTES OF THE SURVEY THEREOF WHICH HAVE BEEN EXAMINED AND APPROVED.

SUPERVISOR OF SURVEYS.

UNITED STATES
DEPARTMENT OF THE INTERIOR
GENERAL LAND OFFICE
WASHINGTON, D.C., JULY 11, 1941.
THE SURVEY REPRESENTED BY THIS PLAT
HAVING BEEN CORRECTLY EXECUTED IN ACCORDANCE WITH
THE REQUIREMENTS OF LAW AND THE REGULATIONS OF
THIS OFFICE, IS HEREBY ACCEPTED.

ASSISTANT COMMISSIONER.