


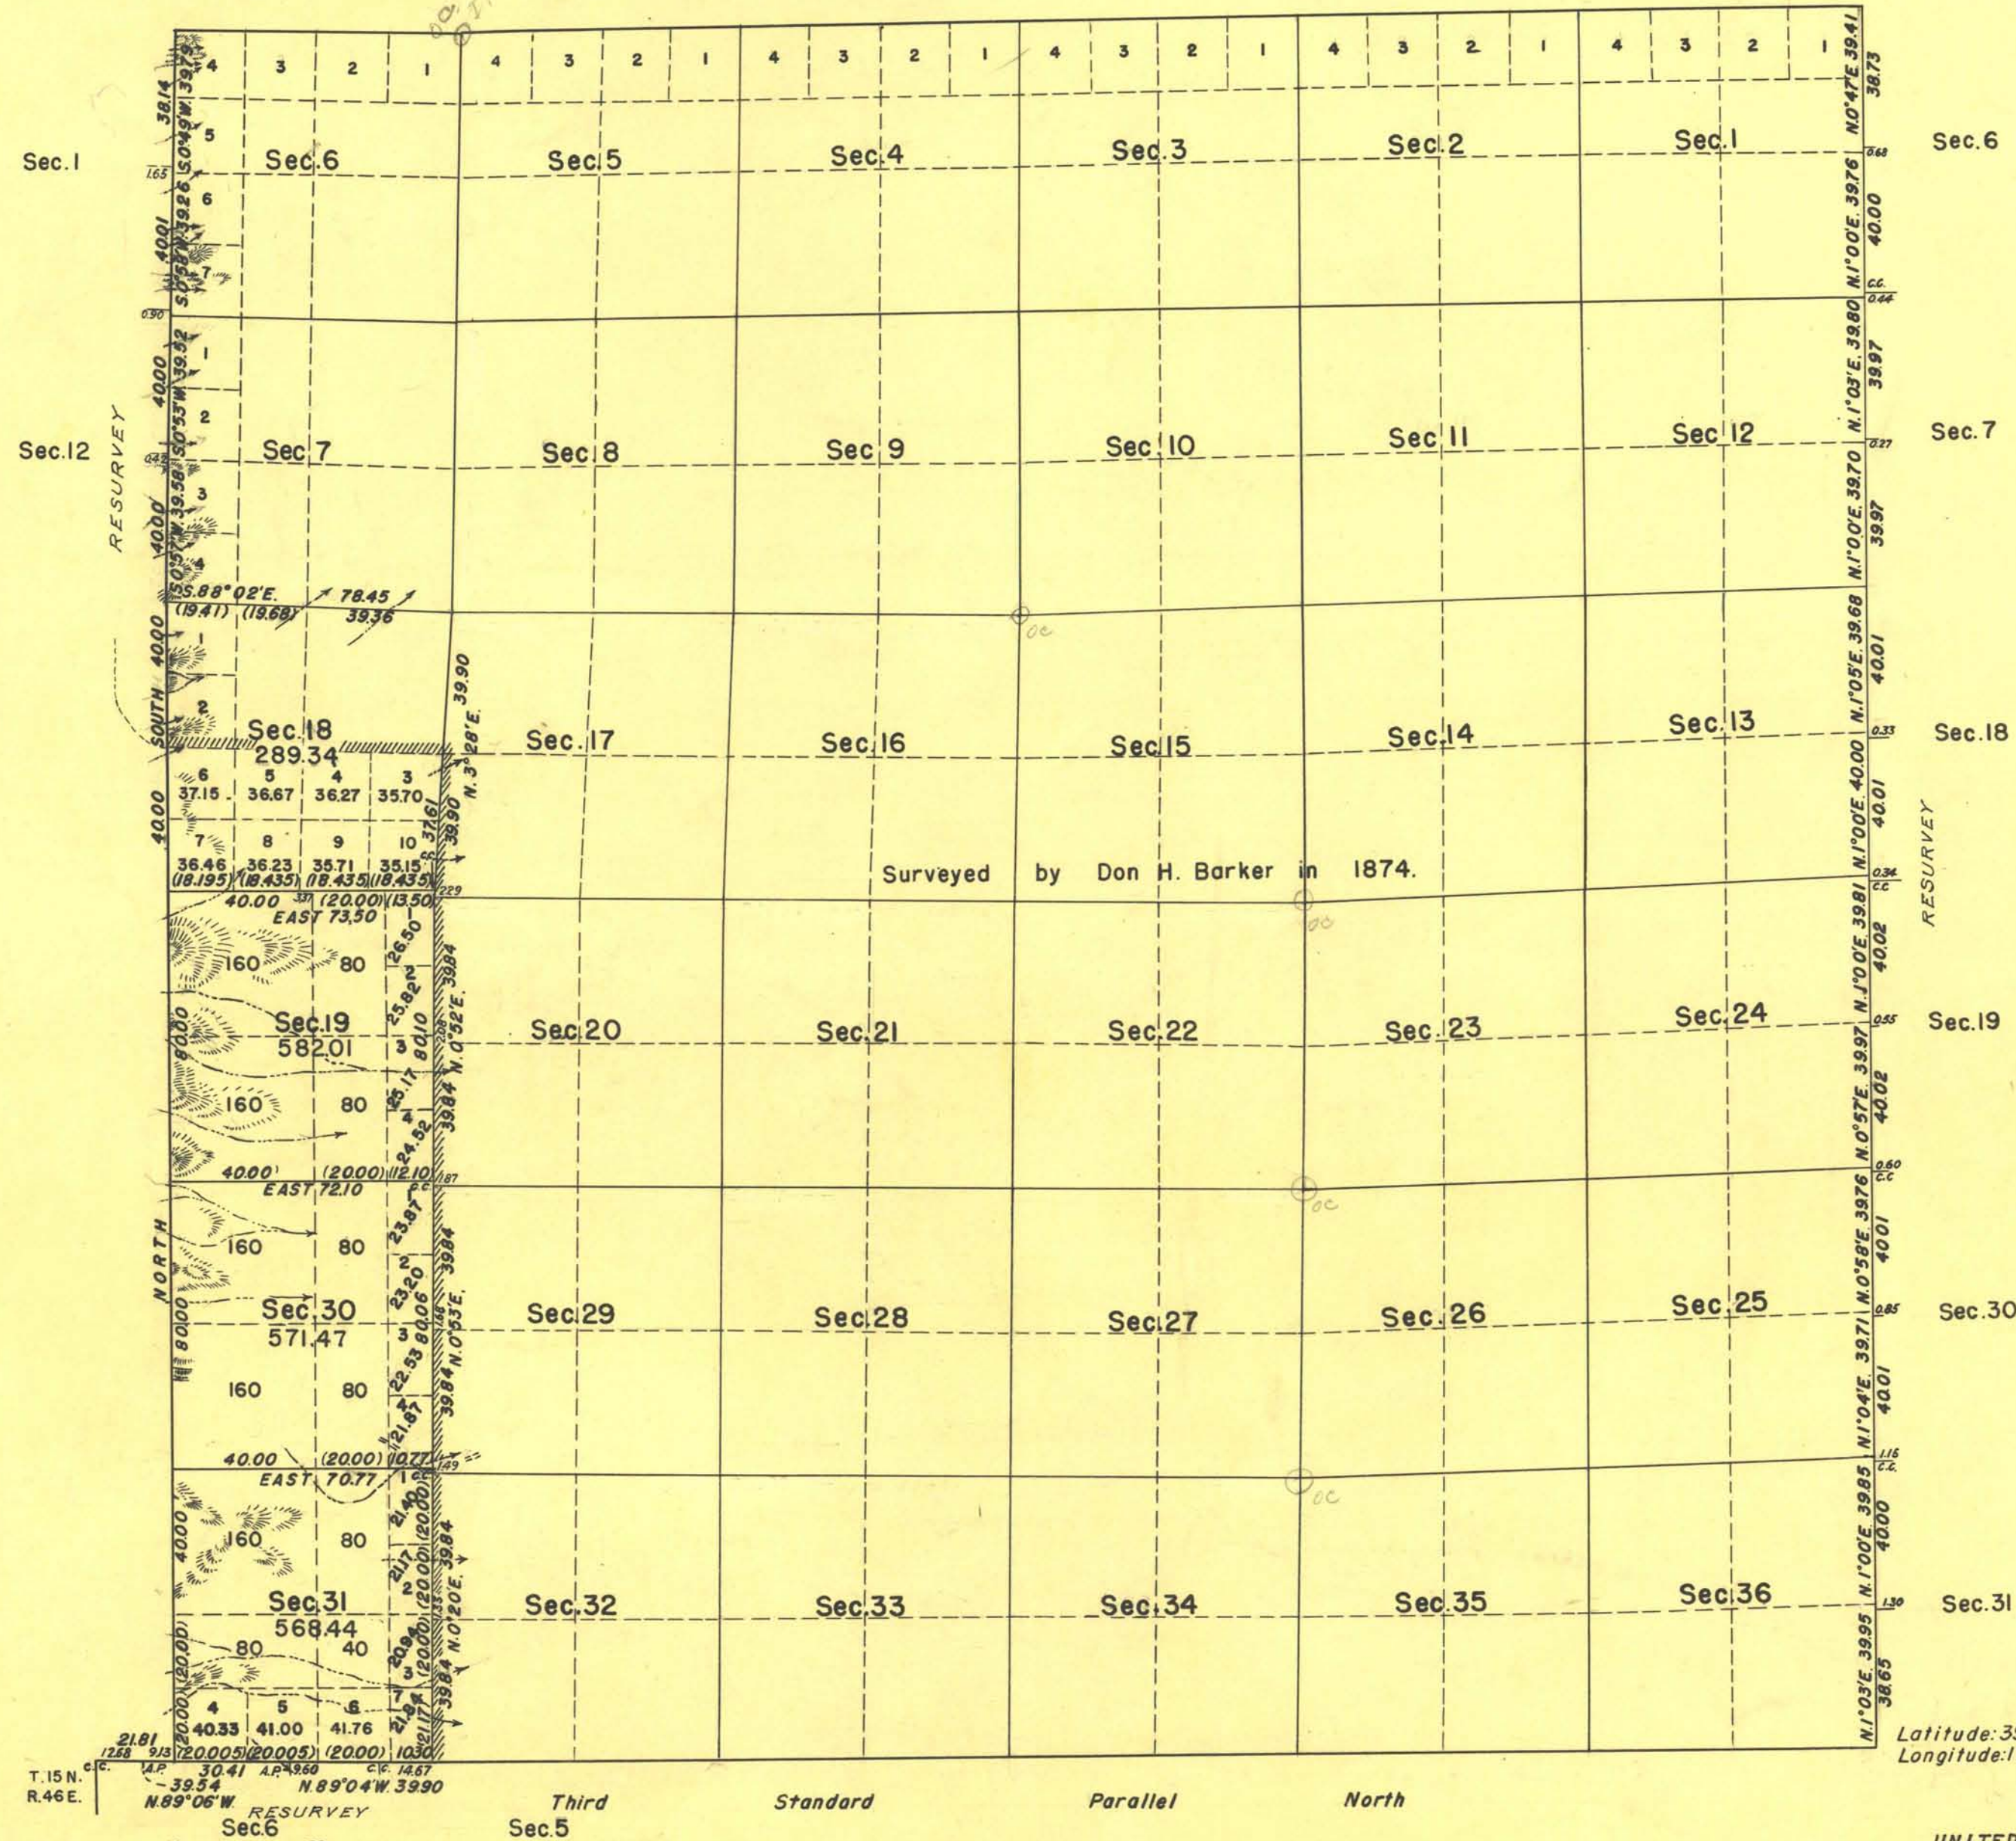

ORIGINAL

TOWNSHIP N° 16 NORTH, RANGE N° 47 EAST OF THE MOUNT DIABLO MERIDIAN, NEVADA.



Latitude: 39°11'N.
Longitude: 116°37'W.

LINES DESIGNATED	BY WHOM SURVEYED	GROUP		MILEAGE		WHEN SURVEYED	
		N°	DATE	MLS.	CHS.	BEGUN	COMPLETED
Old Lines	Don H. Barker						1875.
Exterior	J. Glenn Dyer Carl S. Swanholm J. W. Hardison	176	March 3, 1933	12	14.99	June 8, 1937.	July 7, 1939.
Subdivisional	C. Pettengill and Belvel Boyd	"	" " "	7	53.66	" " "	" " "
Miscellaneous		"	" " "	12	76.78	" " "	" " "

OFFICE OF SUPERVISOR OF SURVEYS
DENVER, COLORADO, JULY 1, 1941.
THE ABOVE PLAT OF TOWNSHIP NO. 16 NORTH, RANGE
NO. 47 EAST OF THE MOUNT DIABLO MERIDIAN, NEVADA,
IS STRICTLY CONFORMABLE TO THE FIELD NOTES OF
THE SURVEY THEREOF WHICH HAVE BEEN EXAMINED AND
APPROVED.

Don H. Barker
SUPERVISOR OF SURVEYS.

UNITED STATES
DEPARTMENT OF THE INTERIOR
GENERAL LAND OFFICE
WASHINGTON, D.C., JULY 11, 1941.
THE SURVEY REPRESENTED BY THIS PLAT
HAVING BEEN CORRECTLY EXECUTED IN ACCORDANCE WITH
THE REQUIREMENTS OF LAW AND THE REGULATIONS OF
THIS OFFICE, IS HEREBY ACCEPTED.

Joel David Wolfson
ASSISTANT COMMISSIONER.