


TOWNSHIP N°16 NORTH, RANGE N°51 EAST, OF THE MOUNT DIABLO MERIDIAN, NEVADA.

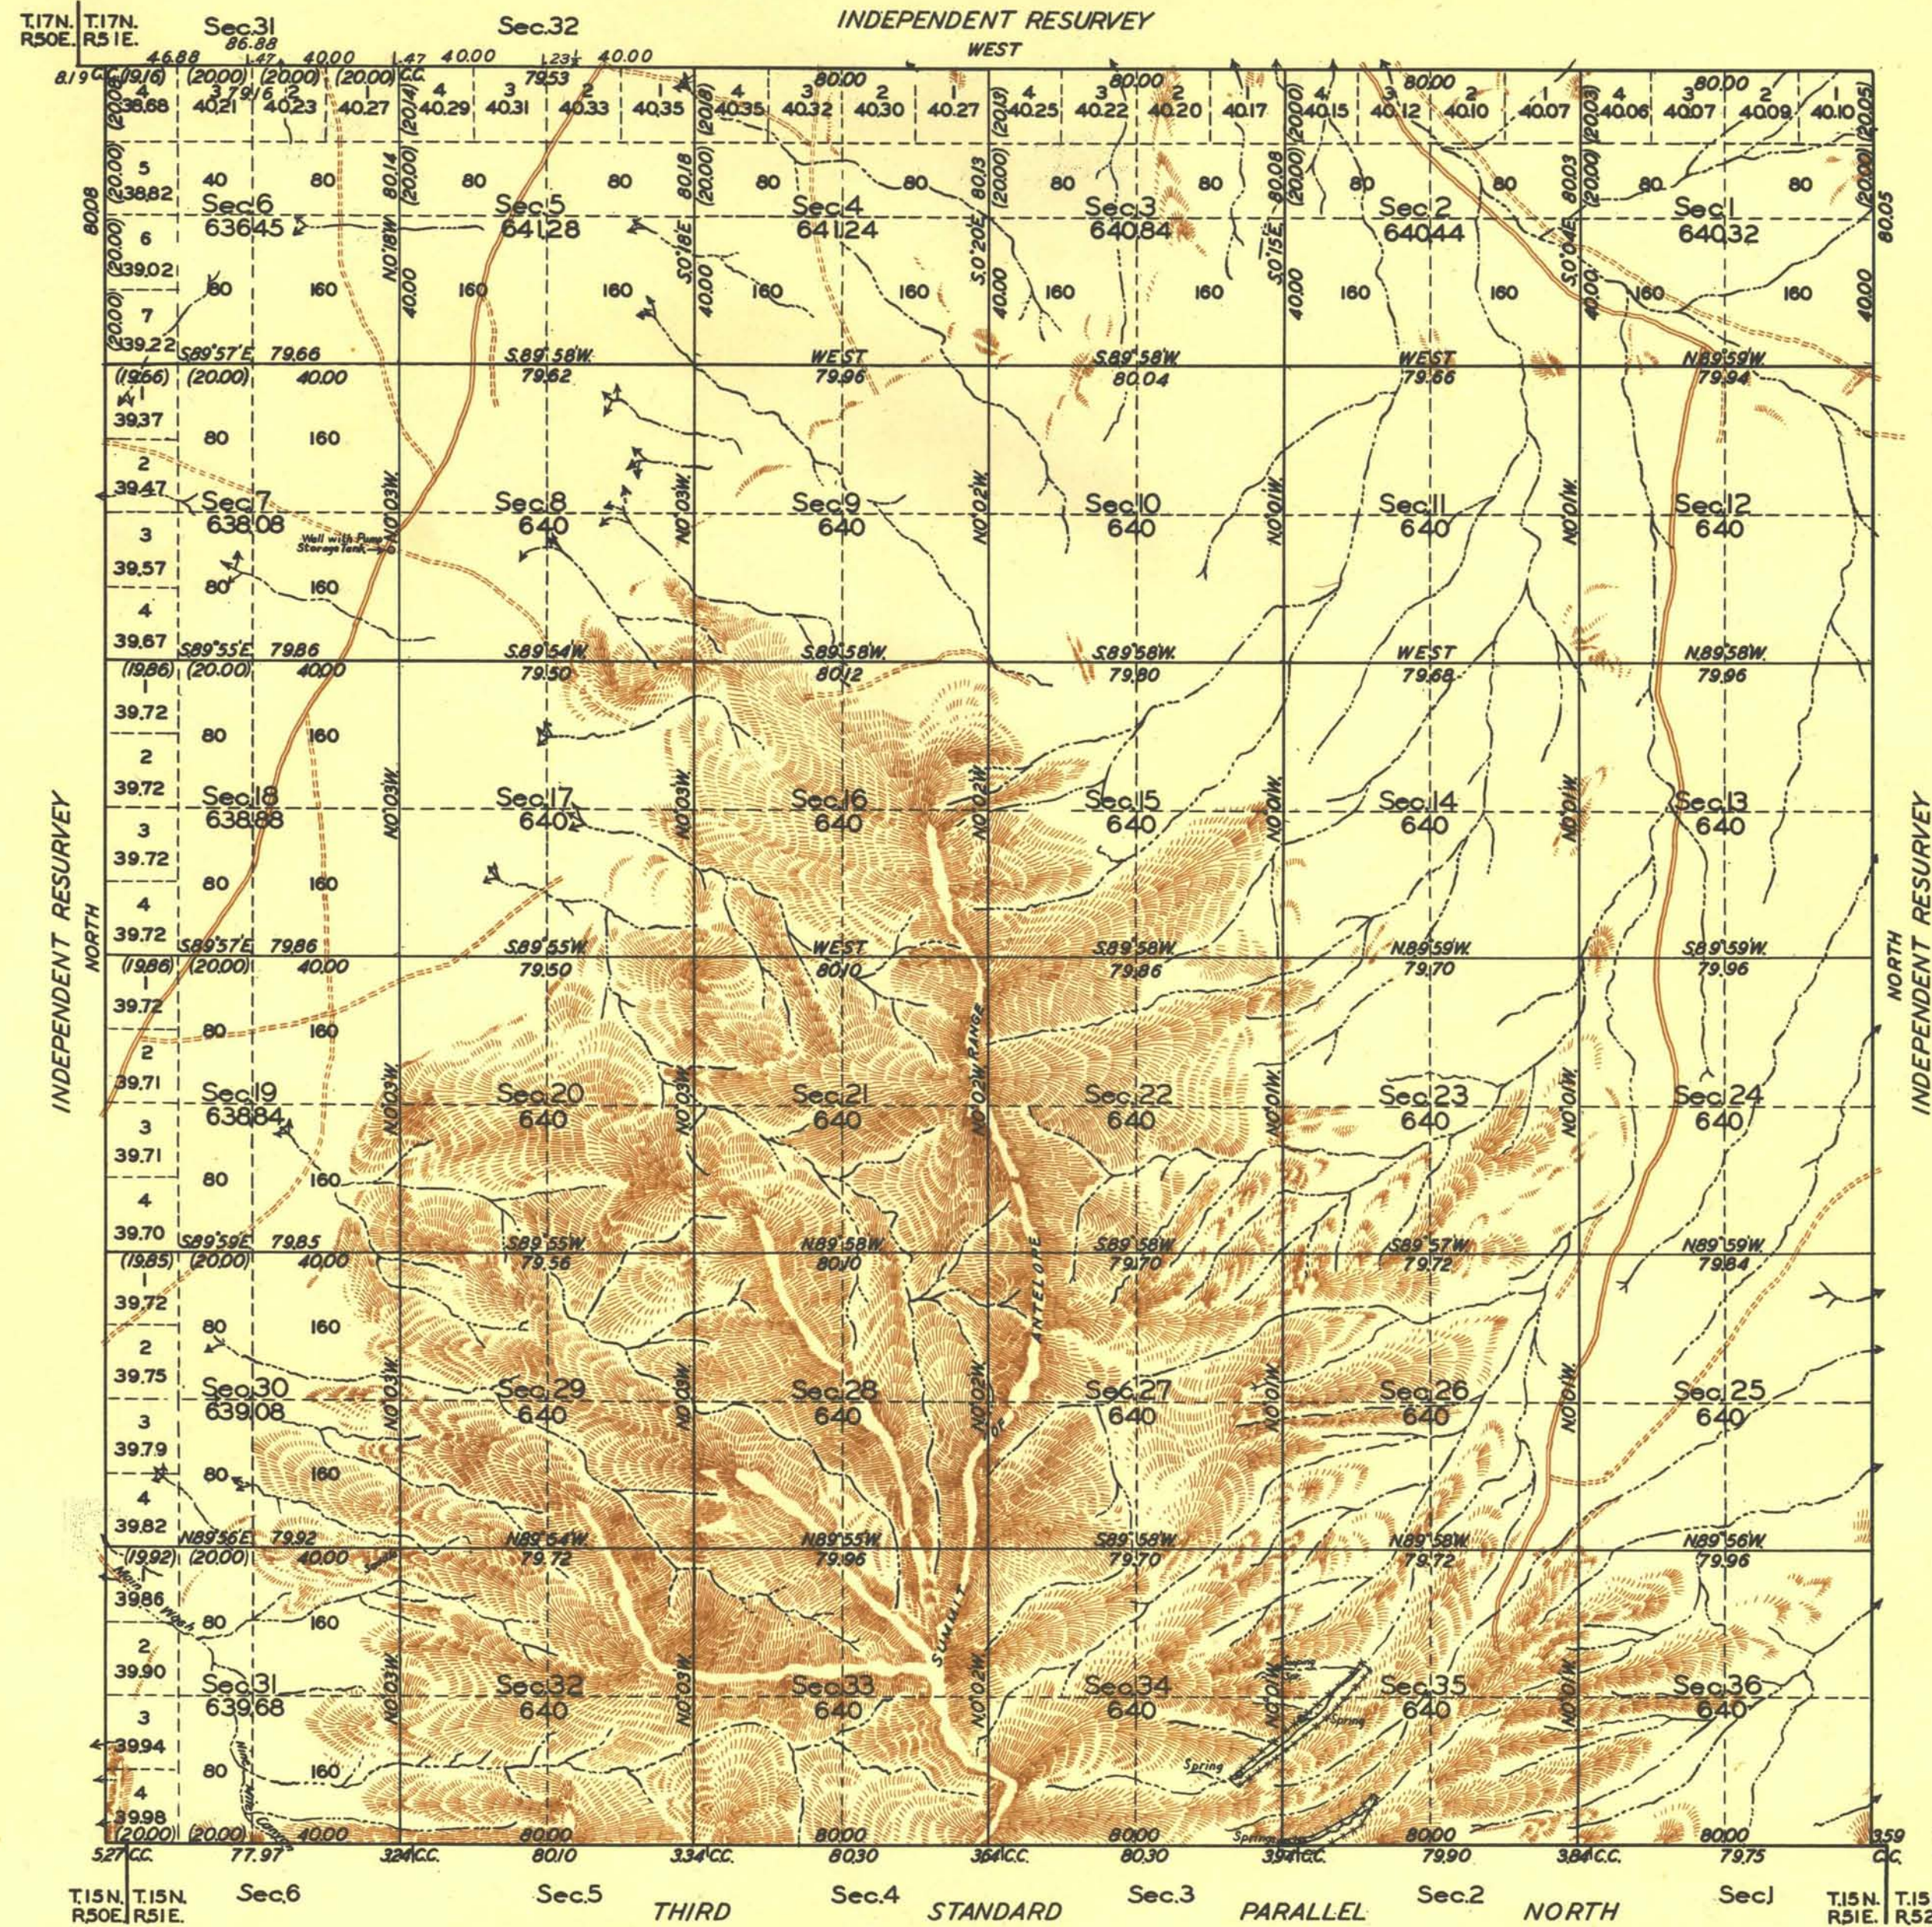

Latitude: 39° 13' N.
Longitude: 116° 10' W.

Scale: 40 Chains to an Inch.

Mean Magnetic Declination 17° 30' E.

Area Surveyed 23035.13 Acres.

LINE DESIGNATED	BY WHOM SURVEYED	GROUP		MILEAGE		WHEN SURVEYED	
		N°	DATE	M.L.S.	CHS.	BEGUN	COMPLETED
Exterior N.E. & W. Subdivisions	Geo. W. Ridgway	139	March 22, 1927	18	07.01	July 16, 1933.	Oct. 18, 1933.
Third Stan. Par. N. (Res.)	W. Good - R. C. Yundt	98	" " "	59	75.09	Oct. 28, 1925.	Nov. 10, 1925.

Office of U.S. Supervisor of Surveys
Denver, Colorado, May 16, 1935

The above plat of Township No. 16 North, Range No. 51 East, of the Mount Diablo Meridian, Nevada, is strictly conformable to the field notes of the survey thereof which have been examined and approved.

Wm. H. Johnson

U.S. Supervisor of Surveys.

DEPARTMENT OF THE INTERIOR
GENERAL LAND OFFICE
Washington, D.C., June 1, 1935.

The survey represented by this plat having been correctly executed in accordance with the requirements of law and the regulations of this office, is hereby accepted.

Antoinette J. Furr

Assistant Commissioner.