


TOWNSHIP N° 16 NORTH RANGE N° 56 EAST

MOUNT DIABLO MERIDIAN

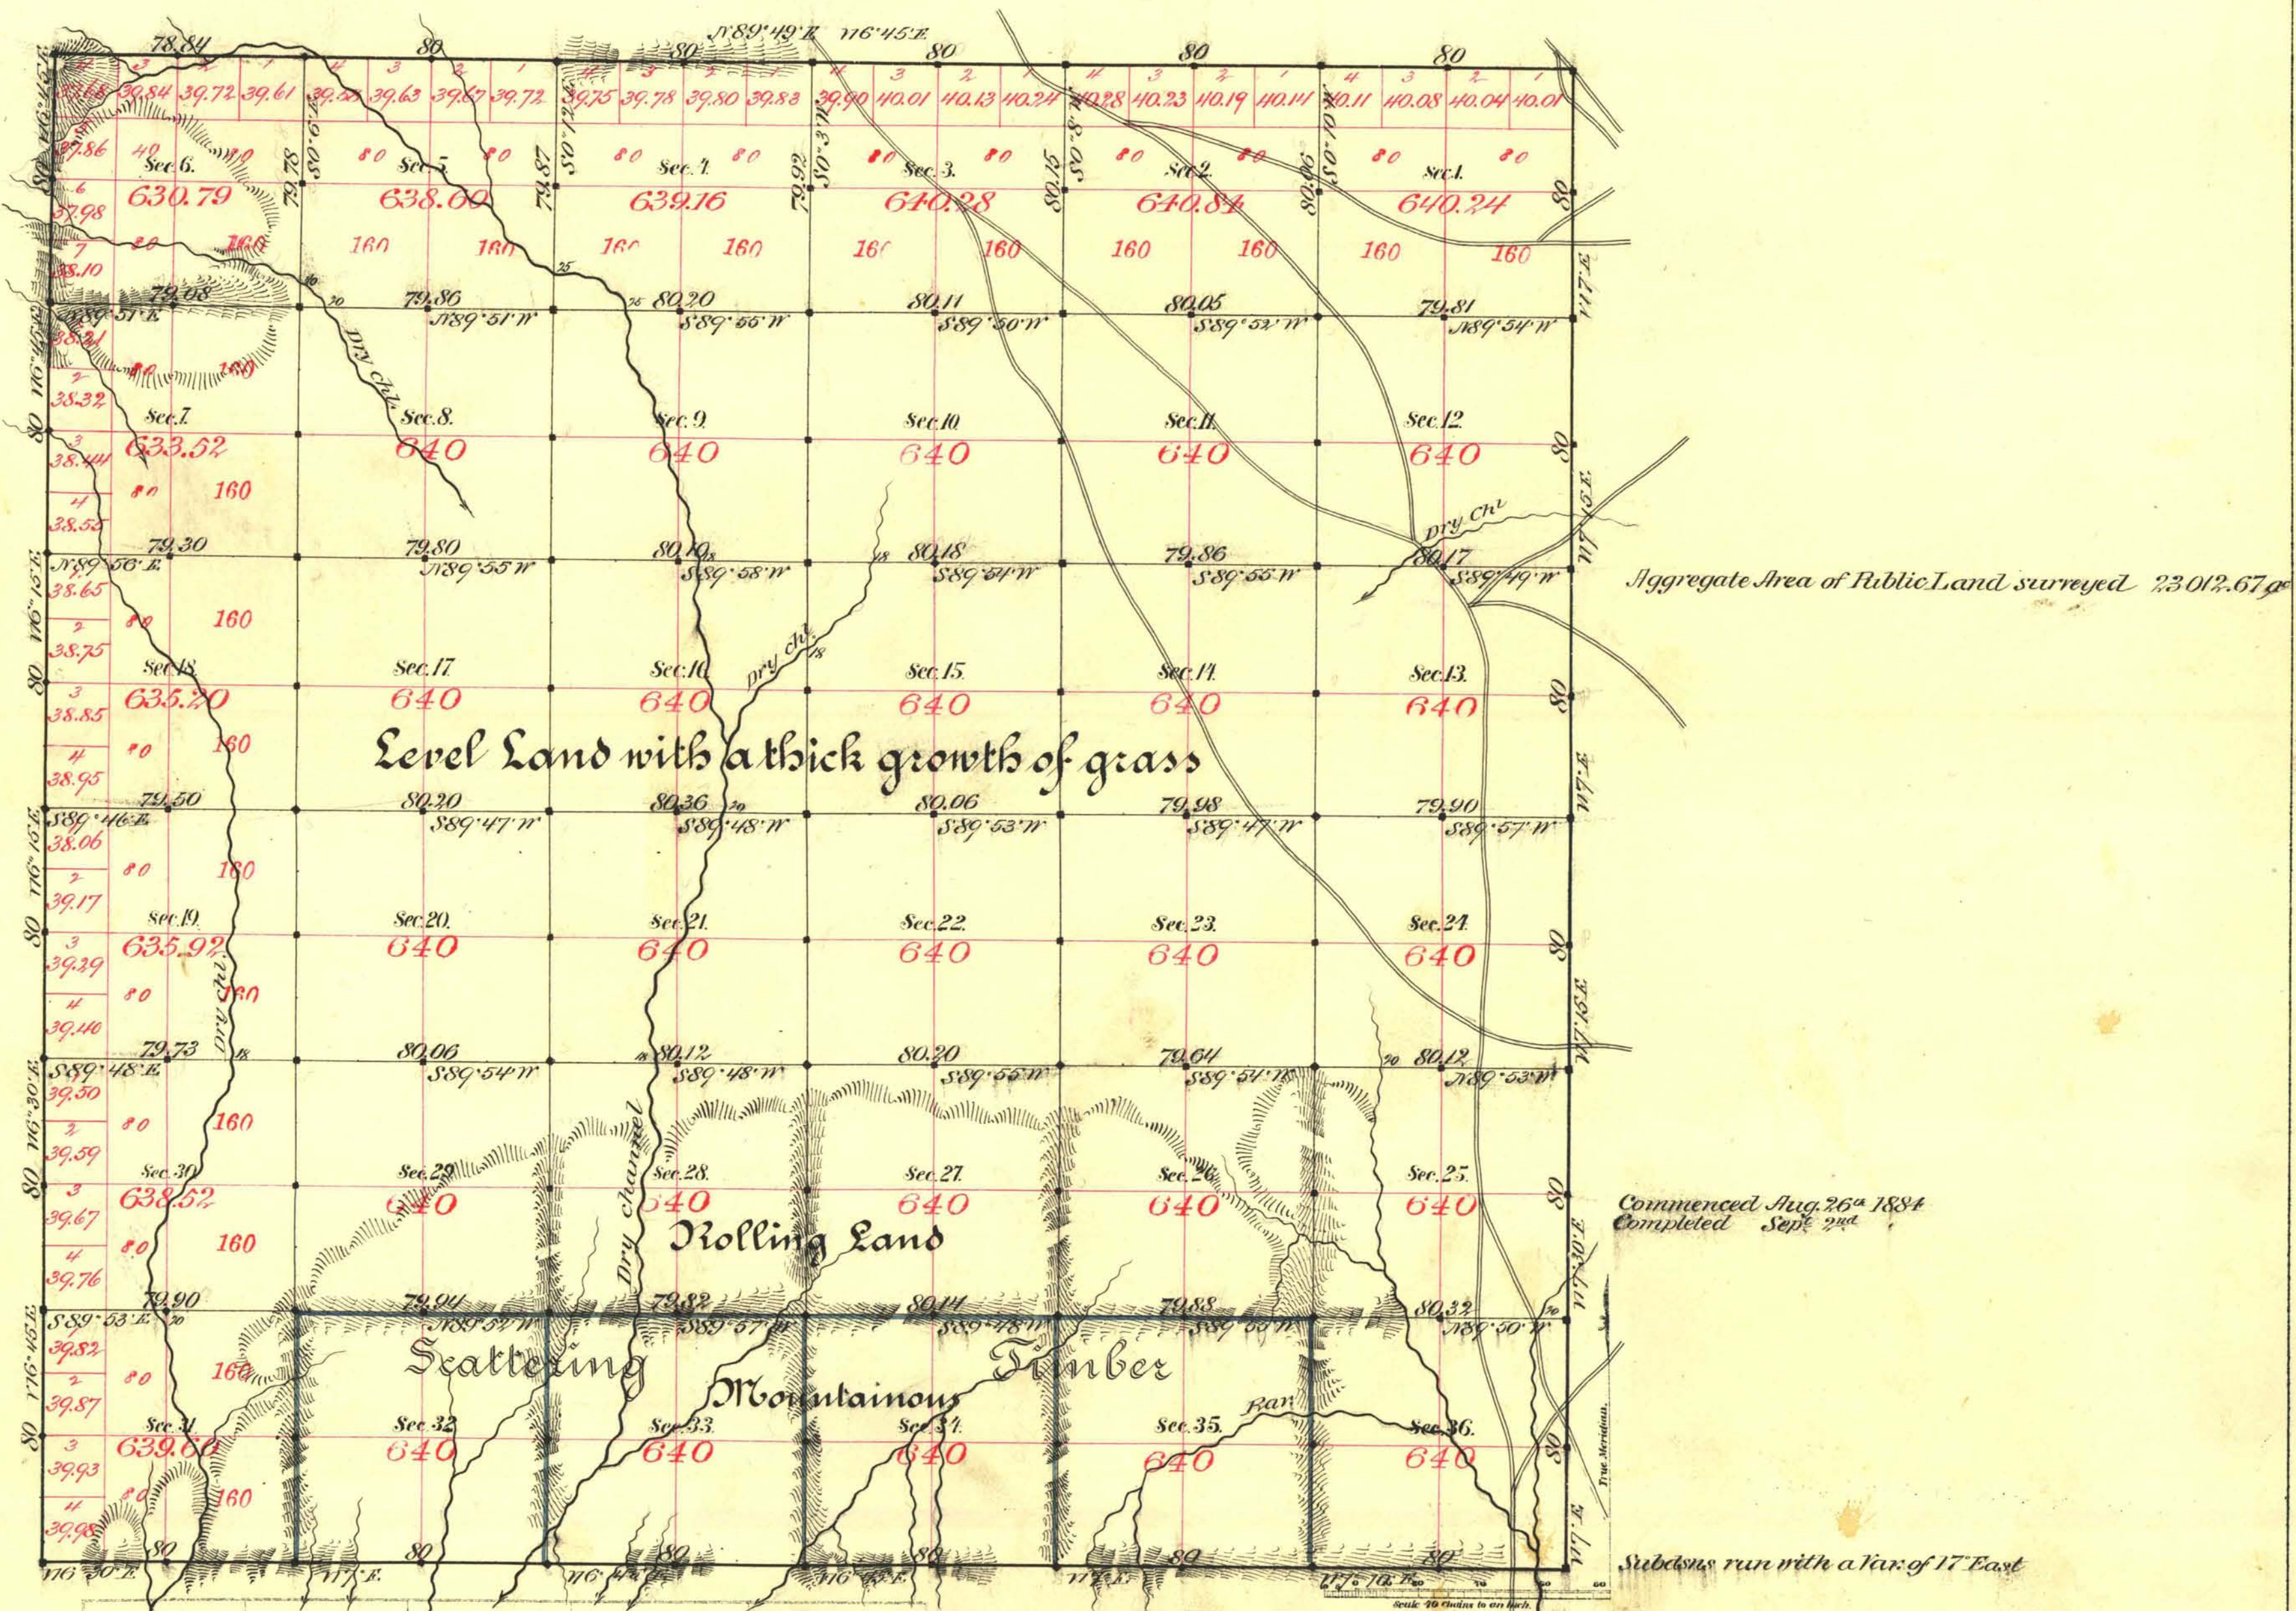

Survey Designated.	By Whom Surveyed.	Date of Contract.	Amount of Survey.	When Surveyed.	7 th Cor.
Township Lines	E. B. Monroe	April 24 th 1869	23 - 78 - 82	1869	25
Subsections in blue	McClellan & Bridges	Aug. 9 th 1884	30 - 78 - 32	Aug. & Sept. 1884	171
"	"	"	8 - 79 - 78	"	"

The above Map of Township No. 16 North of Range No. 56 East Mount Diablo Meridian is strictly conformable to the field notes of the survey thereof on file in this Office, which have been examined and approved.

Surveyor General's Office, Reno. *E. B. Canning*
January 13th 1885 U.S. Sur. Gen'l. of Nevada.