


TOWNSHIP 16 NORTH, RANGE 58 EAST, OF THE MOUNT DIABLO MERIDIAN, NEVADA

DEPENDENT RESURVEY

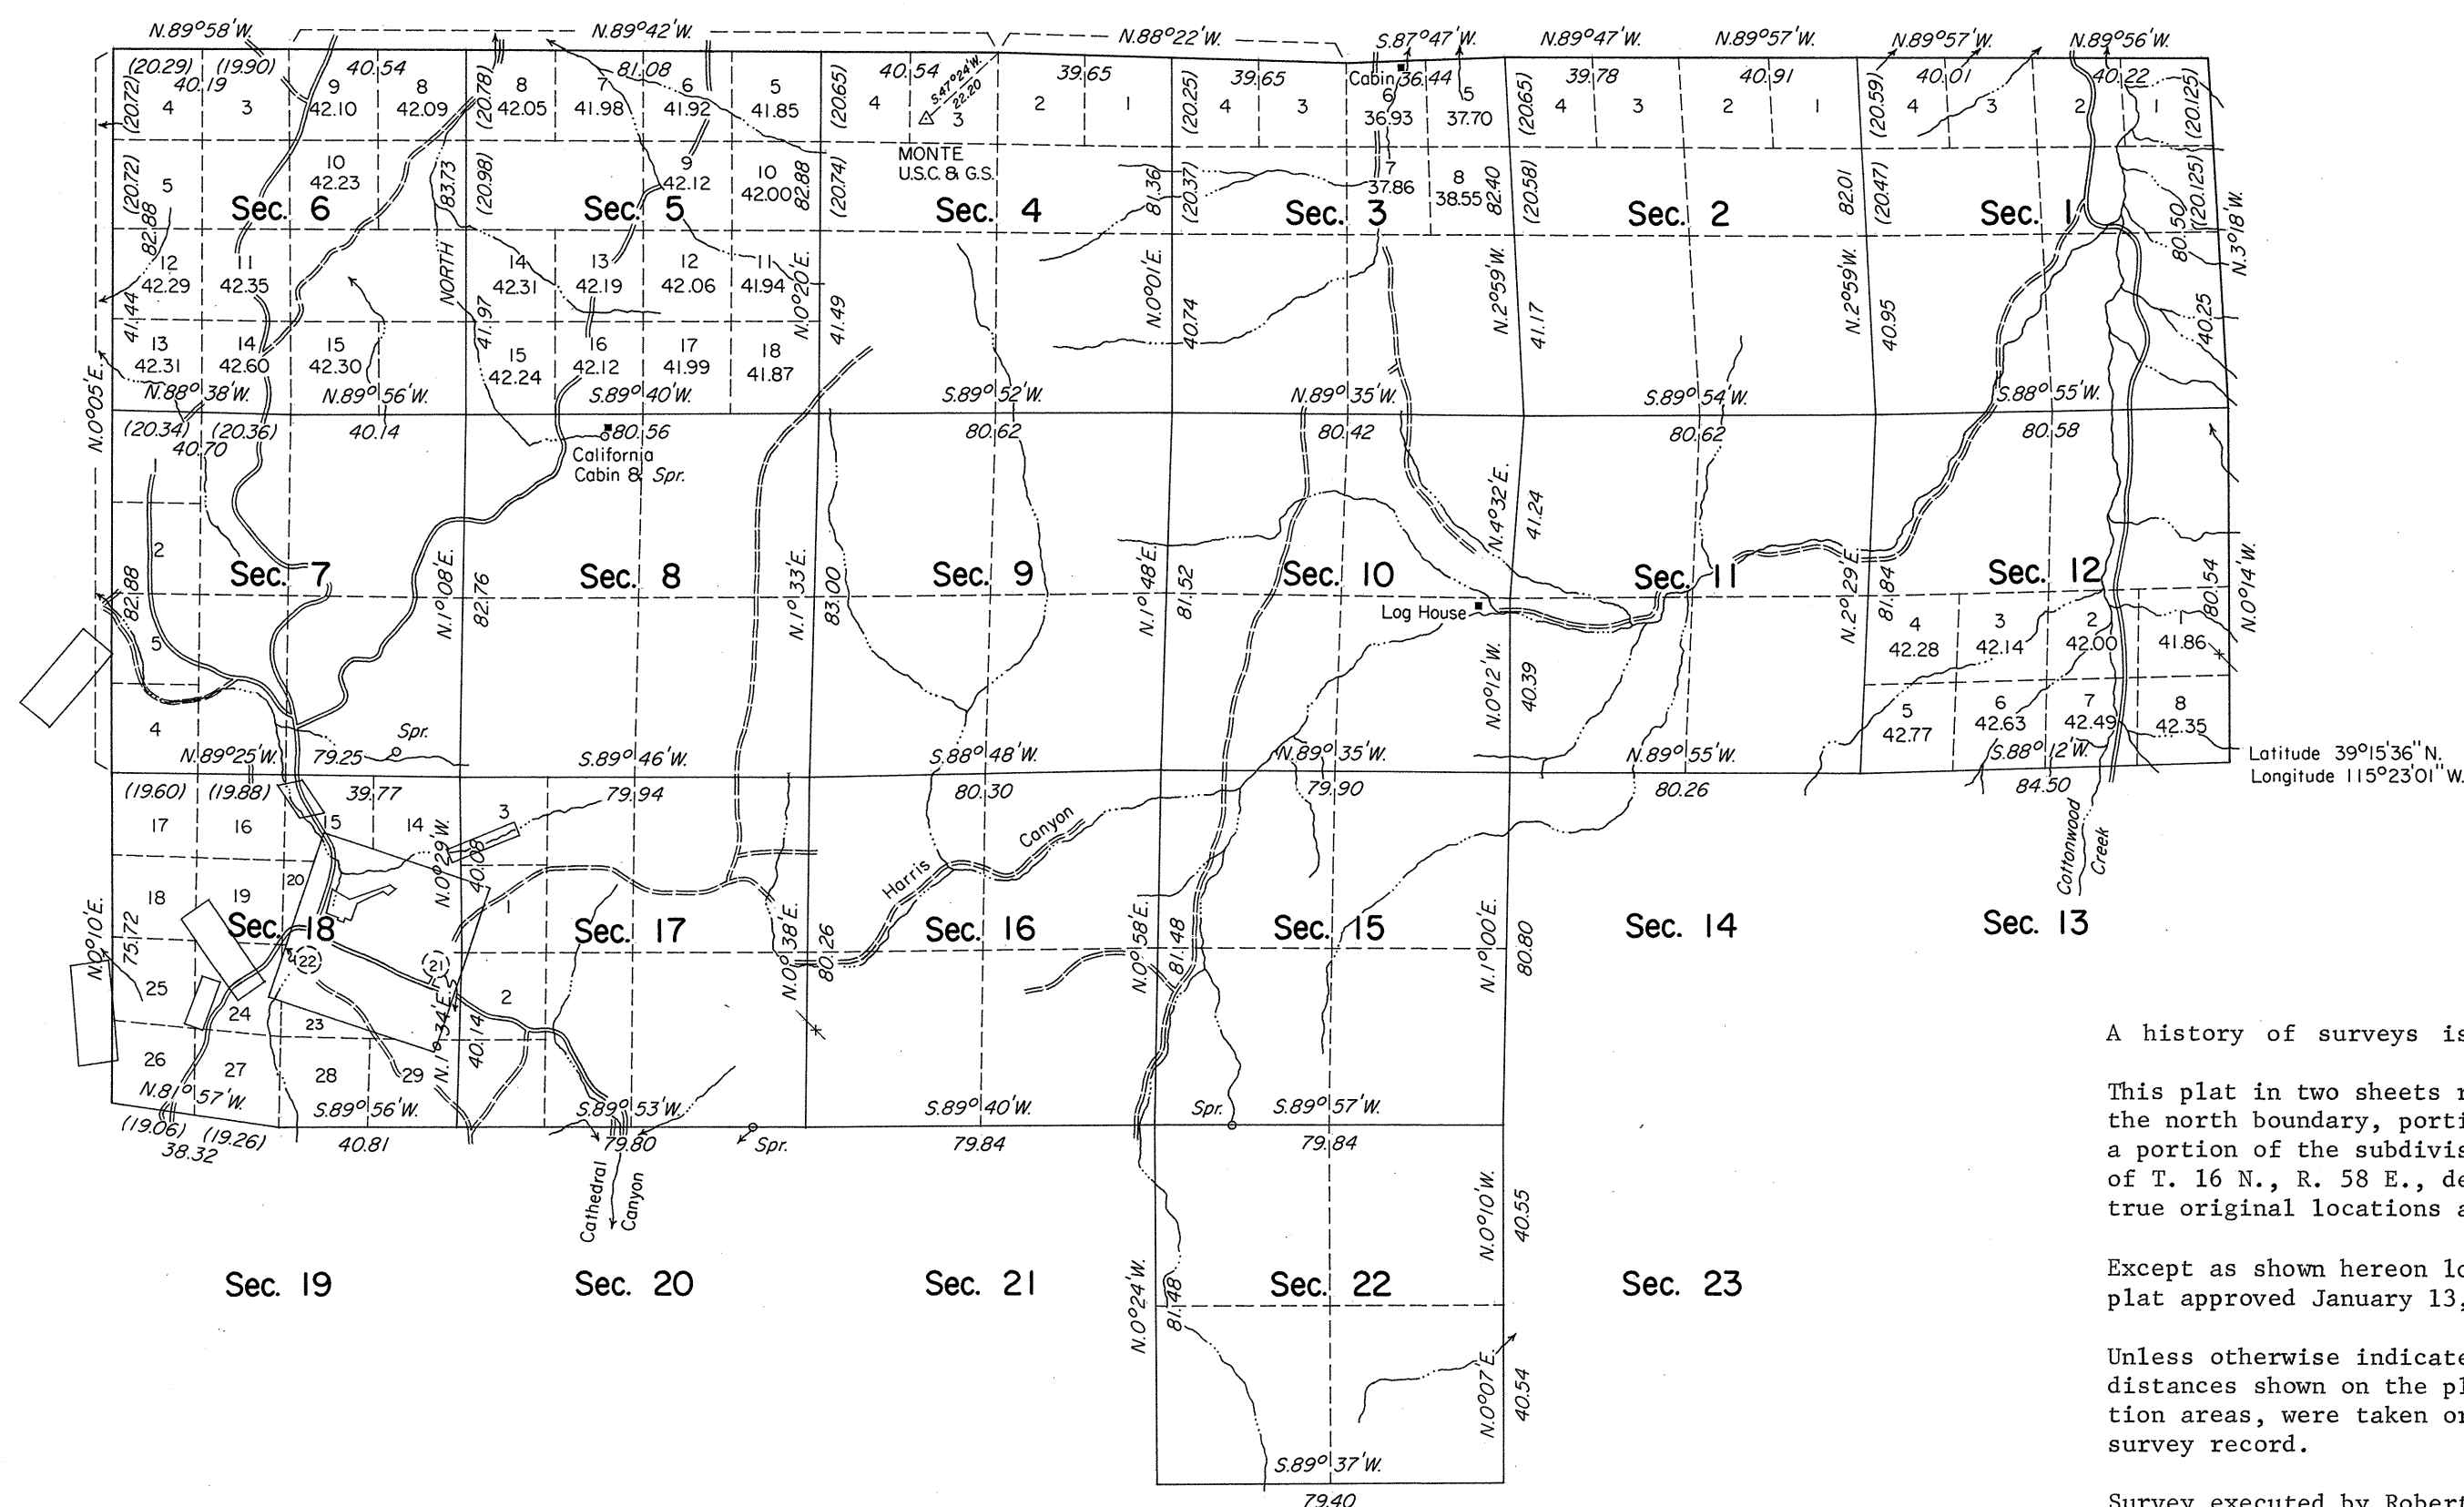

A history of surveys is contained in the field notes.

This plat in two sheets represents a dependent resurvey of the north boundary, portions of the east and west boundaries, a portion of the subdivisional lines and the Hamilton Townsite of T. 16 N., R. 58 E., designed to restore the corners in their true original locations according to the best available evidence.

Except as shown hereon lottings and areas are as shown on the plat approved January 13, 1885.

Unless otherwise indicated in the field notes, all courses and distances shown on the plat along the perimeter of the segregation areas, were taken or computed from the appropriate mineral survey record.

Survey executed by Robert A. Pratt, Cadastral Surveyor, June 25 to September 14, 1973, under Special Instructions dated June 6, 1973, for Group No. 501, Nevada.

Sec. 27

Surveyed by E. C. McClellan and E. L. Bridges in 1884

UNITED STATES DEPARTMENT OF THE INTERIOR
BUREAU OF LAND MANAGEMENT
Washington, D.C. June 20, 1977

This plat is strictly conformable to the approved field notes, and the survey, having been correctly executed in accordance with the requirements of law and the regulations of this Bureau, is hereby accepted.

For the Director

Bernard W. Jones
Chief, Division of Cadastral Survey

10 5 0 10 20 40 80
Scale in Chains

Mean Magnetic Declination
17° E.