


ORIGINAL

TOWNSHIP 16 NORTH, RANGE 63 EAST, MOUNT DIABLO MERIDIAN, NEVADA.
SUPPLEMENTAL PLAT

RECEIVED
BUREAU OF LAND MANAGEMENT
LAND OFFICE

1955 DEC 13 PM 1 33

NEVADA STATE OFFICE
RENO, NEVADA

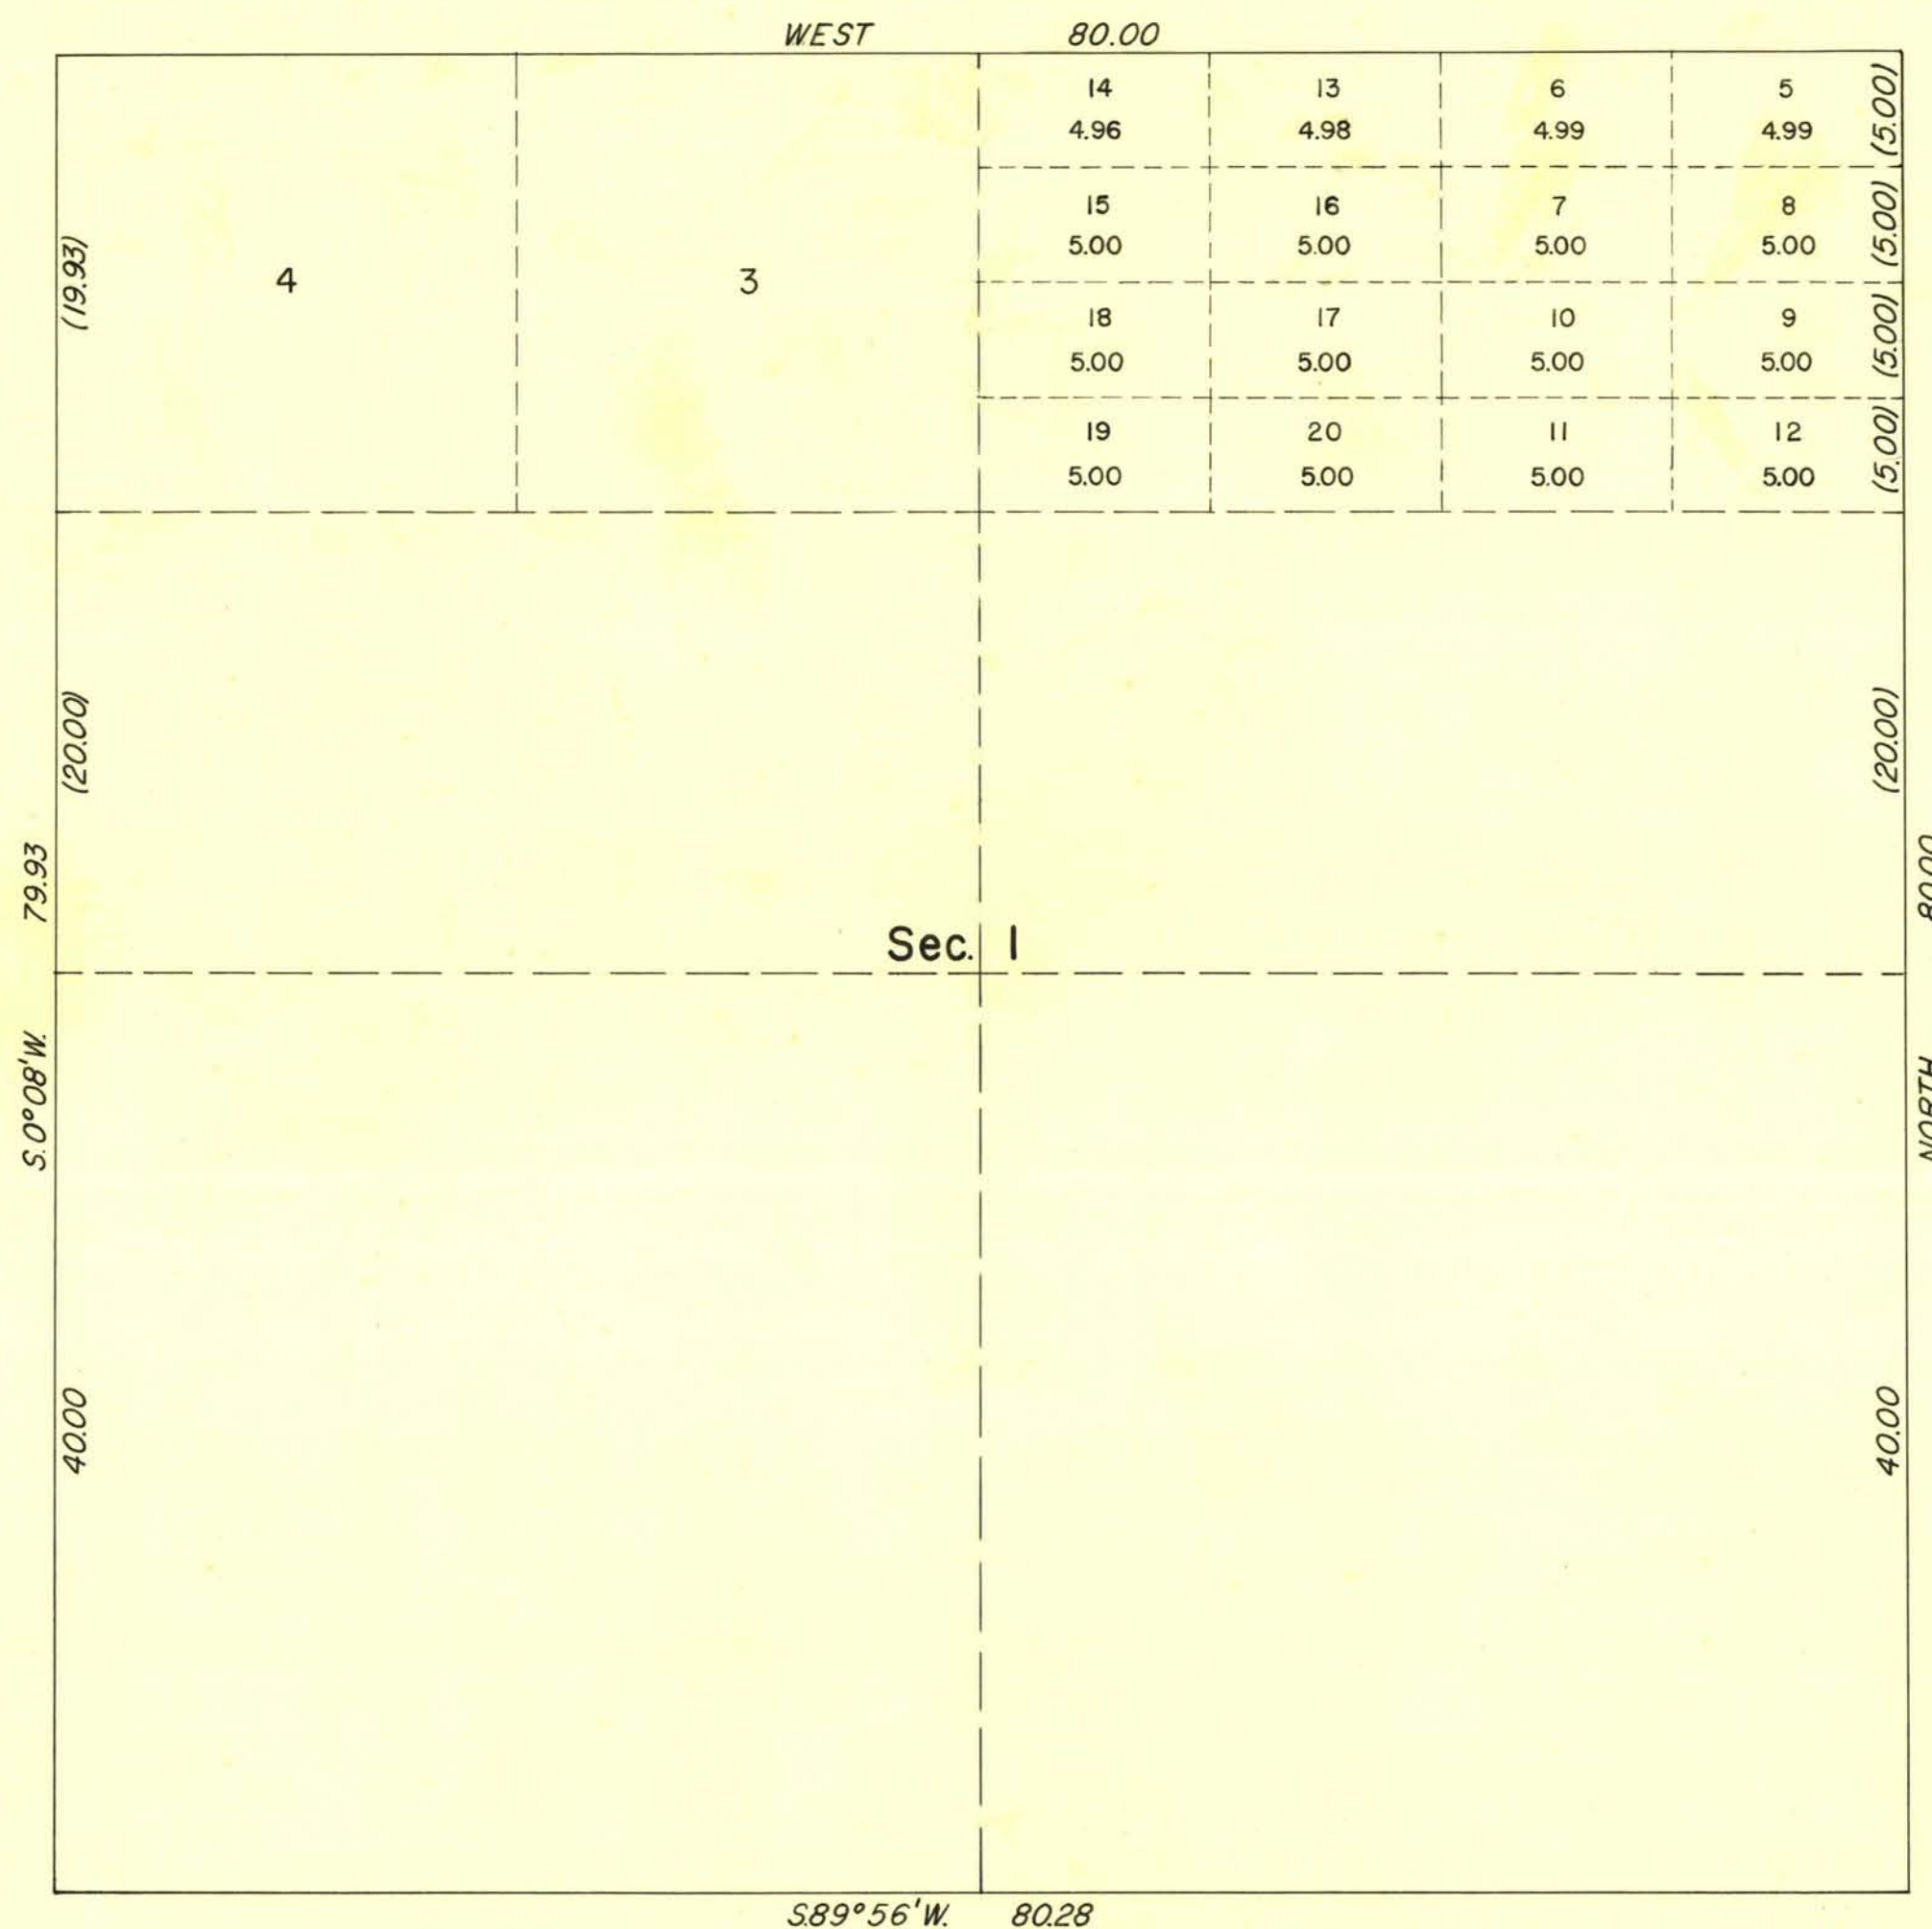


This plat showing a subdivision of original lots 1 and 2, sec. 1, T. 16 N., R. 63 E., M. D. M., Nevada, is based upon the plat approved June 15, 1872

UNITED STATES DEPARTMENT OF THE INTERIOR
BUREAU OF LAND MANAGEMENT
Washington, D.C. November 7, 1955

This plat showing amended lottings, having been correctly prepared in accordance with the regulations, is hereby accepted.

For the Director

Karl G. Harrington
Cadastral Engineering Staff Officer

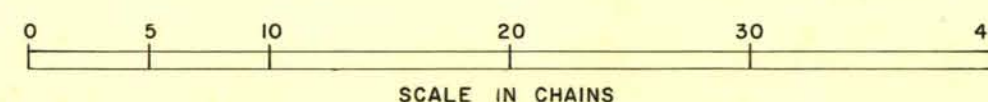

2783-A

T16N-R63E