


ORIGINAL

TOWNSHIP 16 NORTH, RANGE 63 EAST, OF THE MOUNT DIABLO MERIDIAN, NEVADA

DEPENDENT RESURVEY

Sheet No. 1 of 2 Sheets
OFFICIALLY FILED
NEVADA LAND OFFICE
10:00 AM Nov 20, 1967

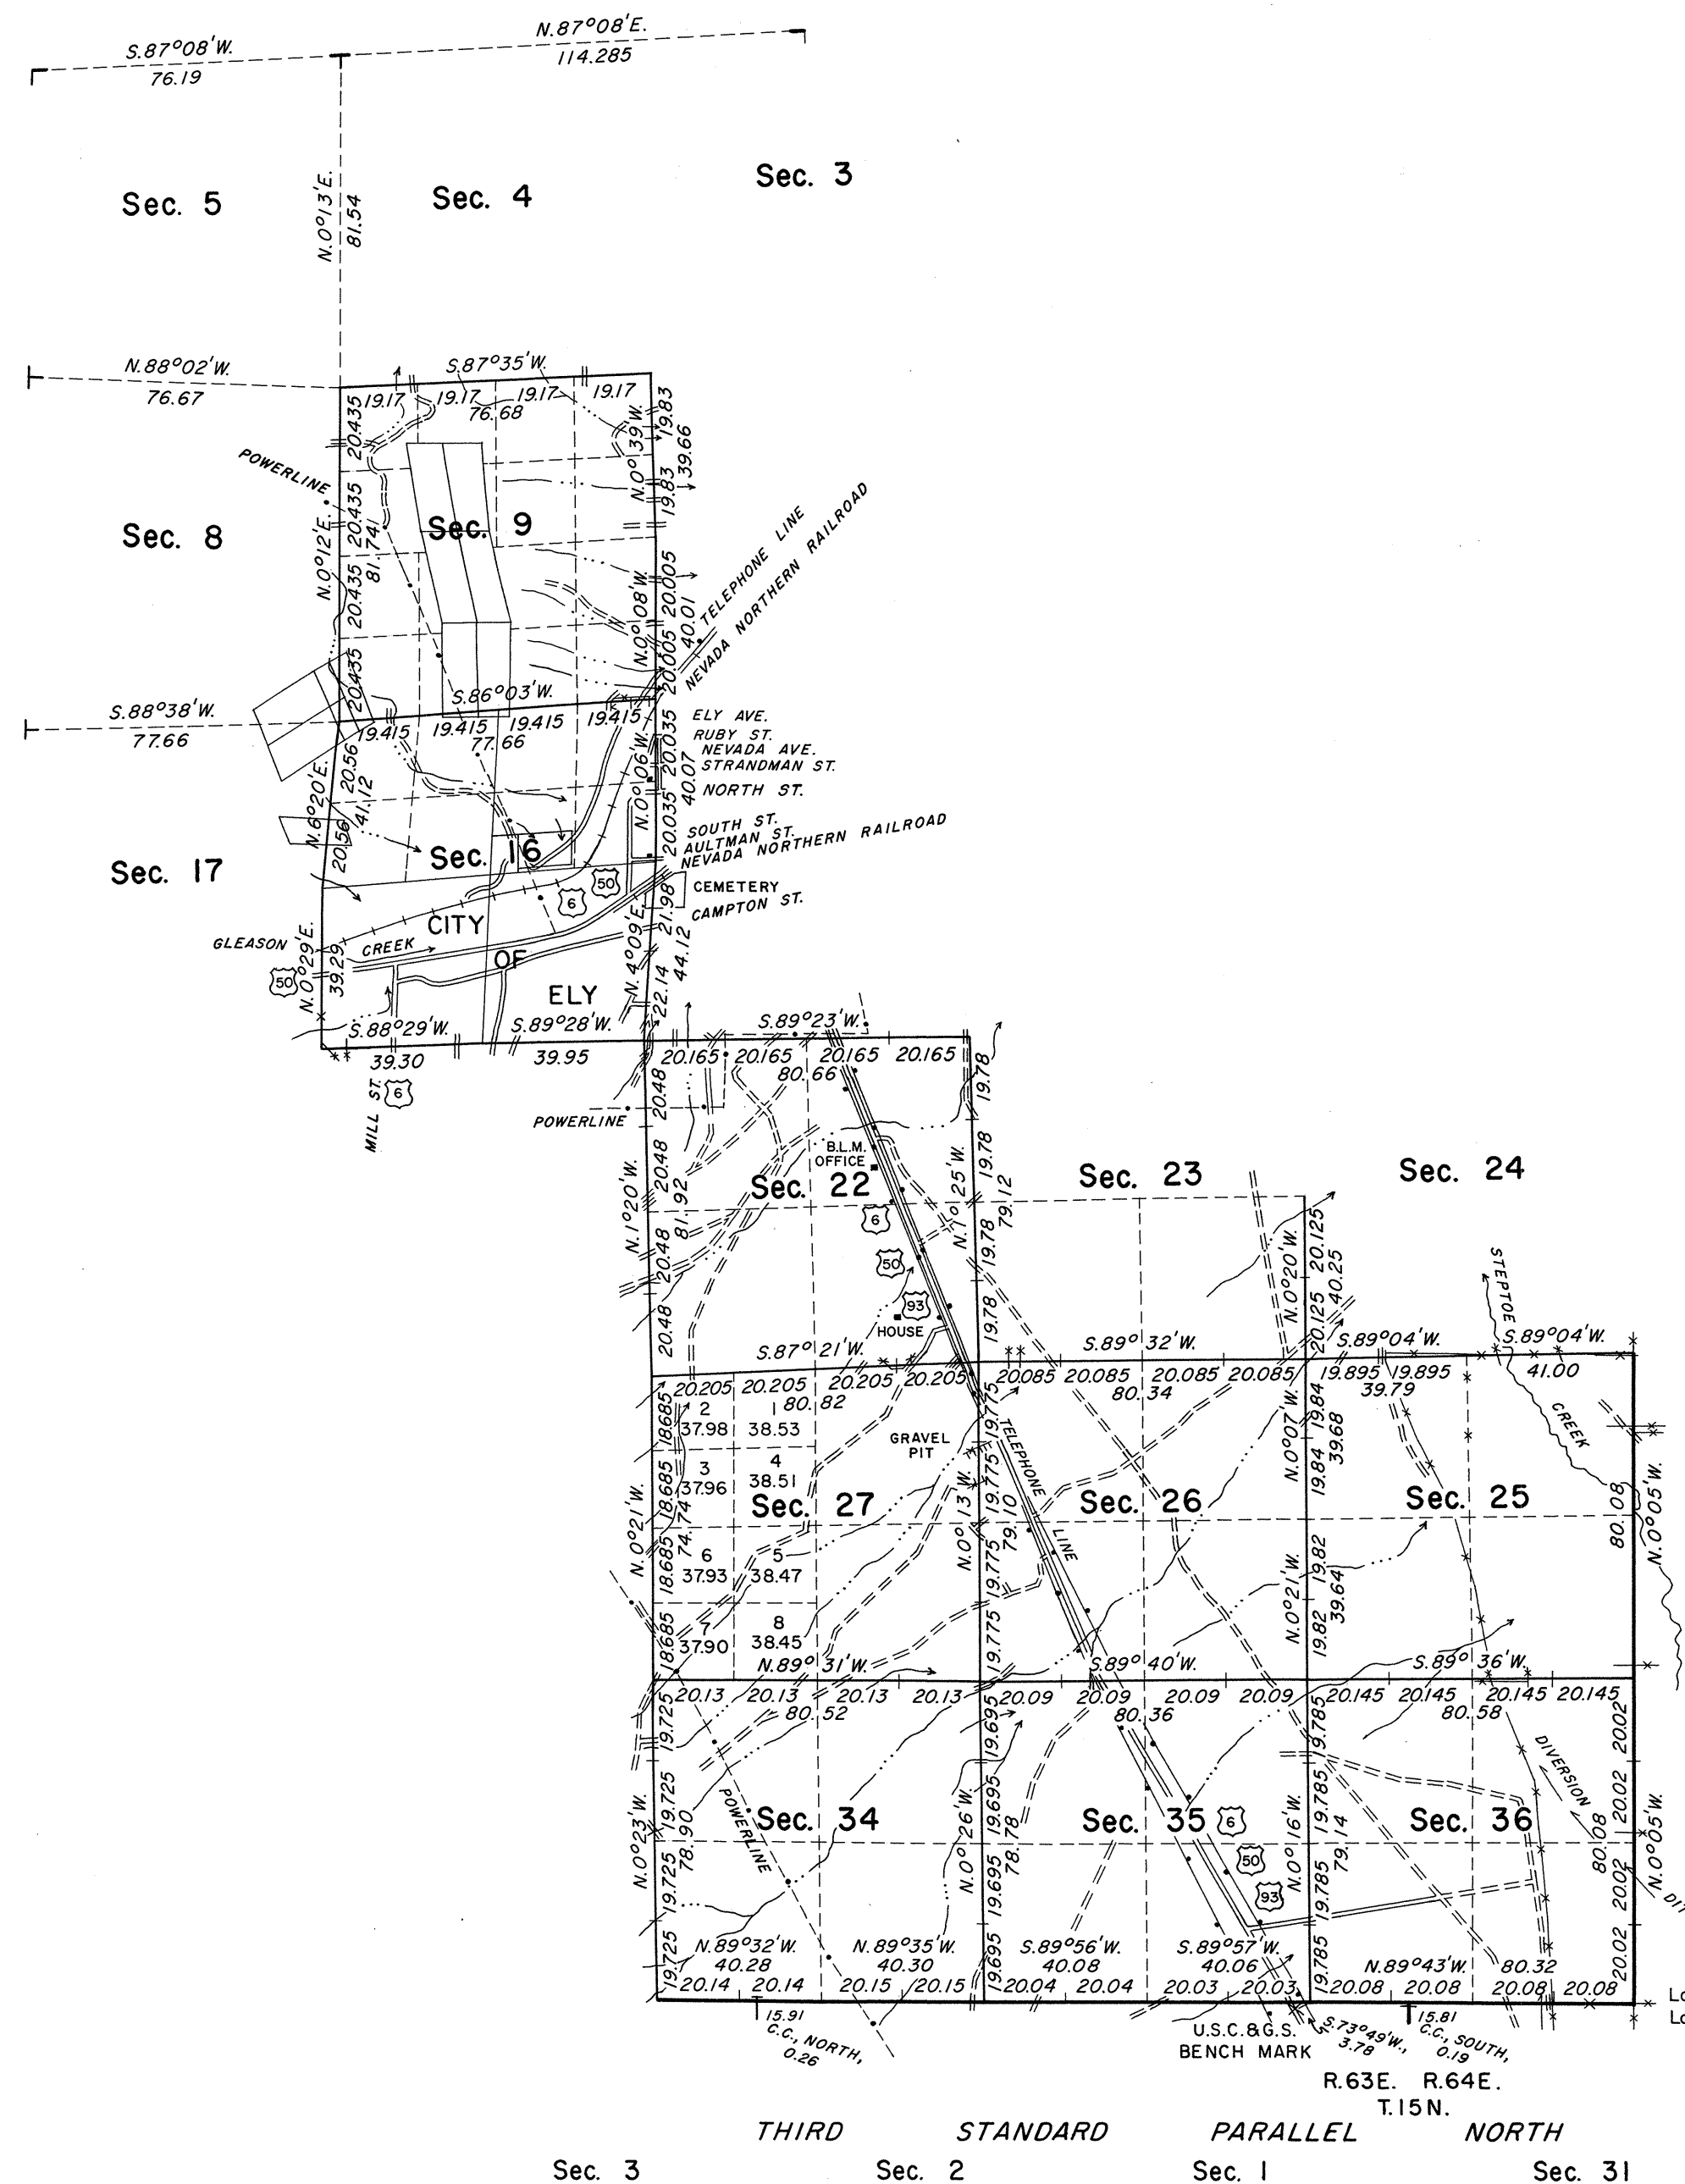

History of the earlier surveys is contained in the field notes.

This plat represents a retracement and reestablishment of the Third Standard Parallel North, through a portion of Range 63 East, a portion of the east boundary, a portion of the subdivisional lines, and the Doctor Mine Lode Mineral Survey No. 3458, designed to restore the corners in their true original locations according to the best available evidence, and, a survey of Tract 37, and the subdivision of section 16.

Lotteries and areas, except as shown hereon, are as shown on the plats approved June 15, 1872, September 28, 1878, and April 22, 1890.

Survey executed by Horace G. Parker and Robert A. Pratt, Cadastral Surveyors, April 25, 1967, to August 1, 1967, under Special Instructions dated April 10, 1967, for Group No. 446, Nevada.

For enlargements of sections 9 and 16, see Sheet No. 2.

UNITED STATES DEPARTMENT OF THE INTERIOR
BUREAU OF LAND MANAGEMENT
Washington, D. C. November 2, 1967

This plat is strictly conformable to the approved field notes, and the survey, having been correctly executed in accordance with the requirements of law and the regulations of this Bureau, is hereby accepted.

For the Director

R. E. Brown

Acting Chief, Division of Engineering

Latitude 39°12'05.6"N.
Longitude 114°49'22.4"W.

Scale in Chains
10 5 0 10 20 40 80
Total Area of Segregations, 143.19 Acres
Total Area Exclusive of Segregations, 5,586.89 Acres
Total Area Resurveyed, 5,730.08 Acres

T. 16 N., R. 63 E.