

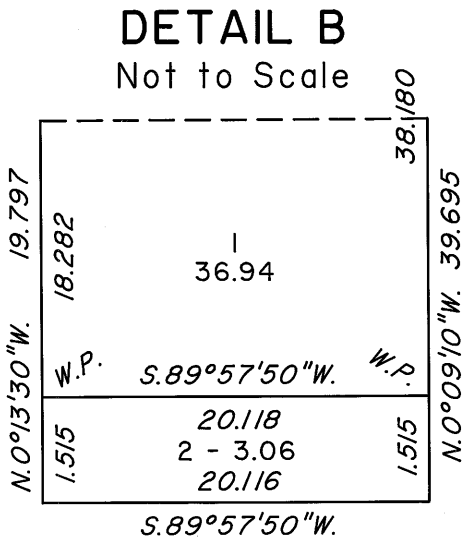
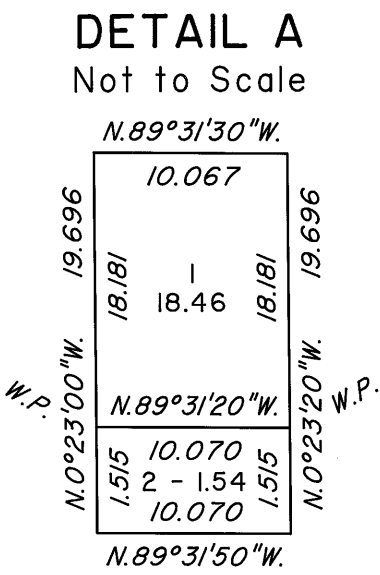
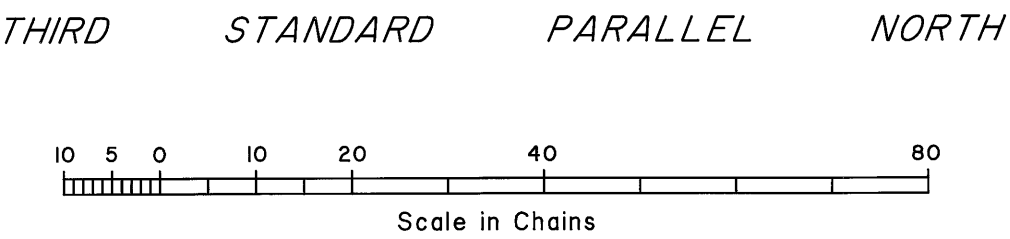
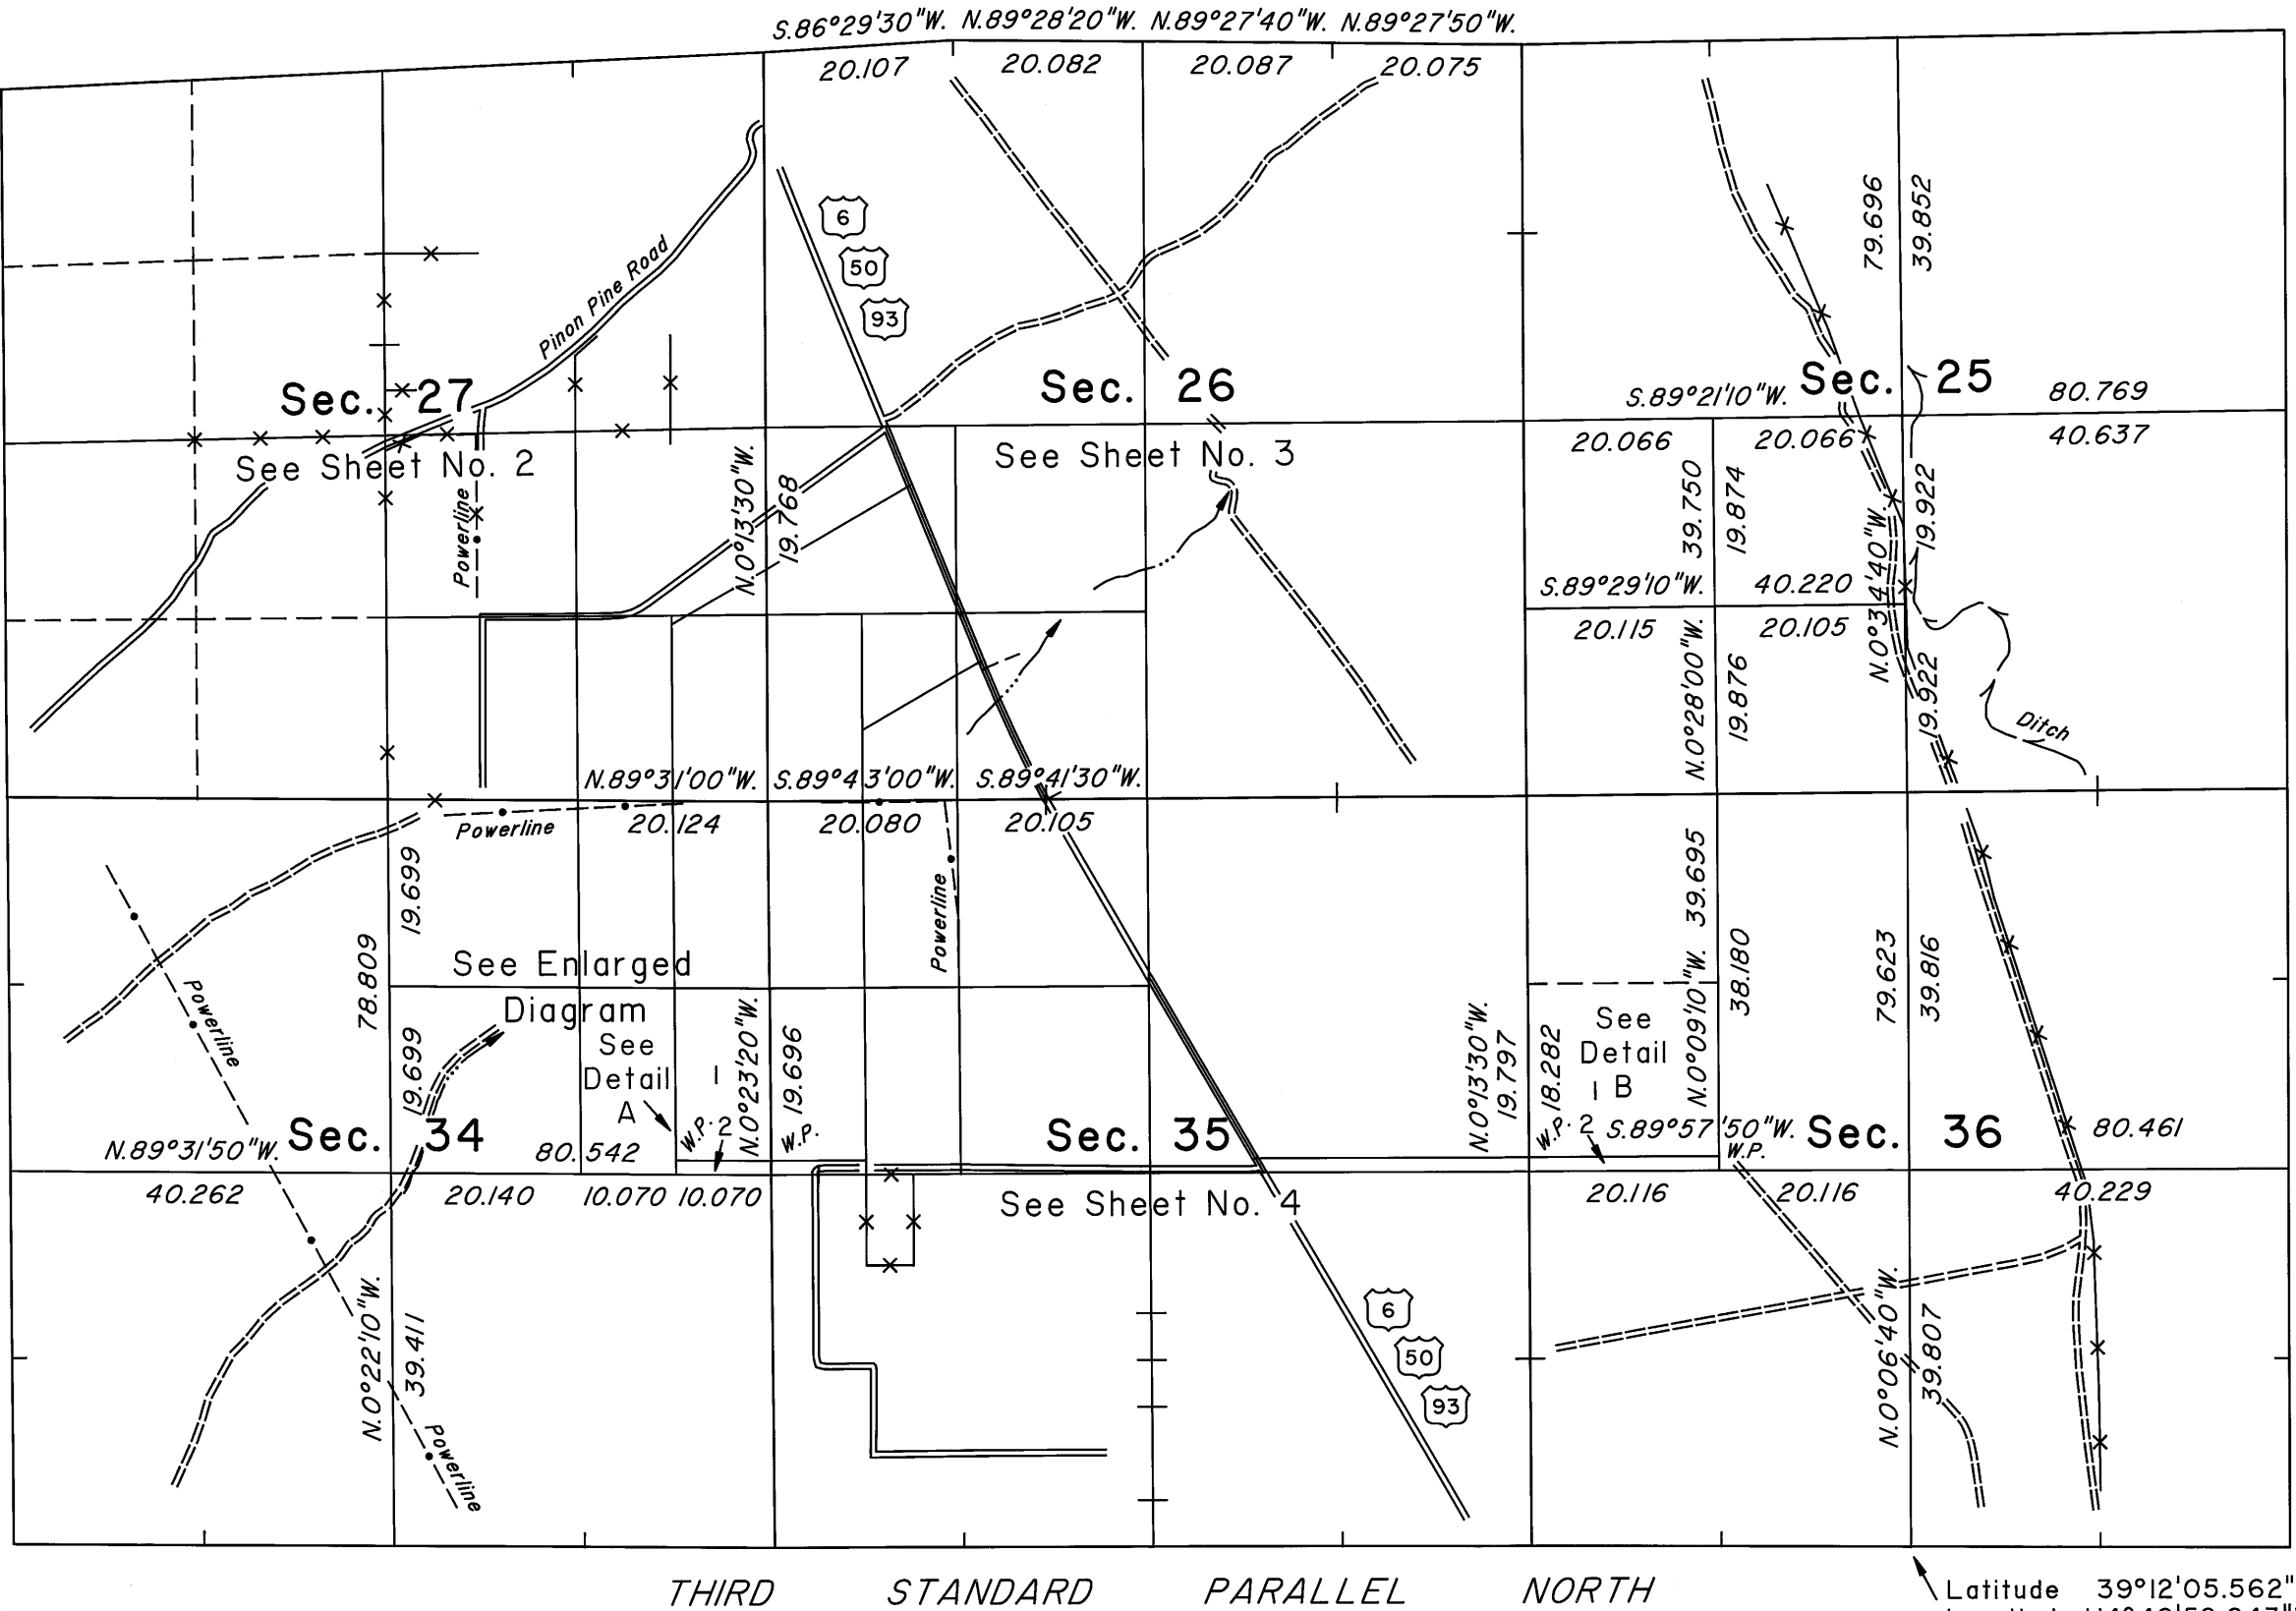


TOWNSHIP 16 NORTH, RANGE 63 EAST, OF THE MOUNT DIABLO MERIDIAN, NEVADA
DEPENDENT RESURVEY, SUBDIVISION AND METES-AND-BOUNDS SURVEY

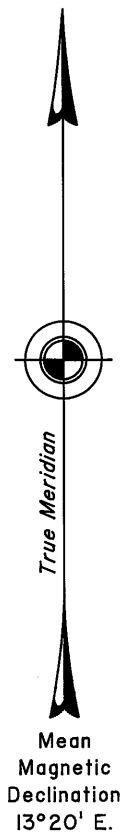

ENLARGED DIAGRAM

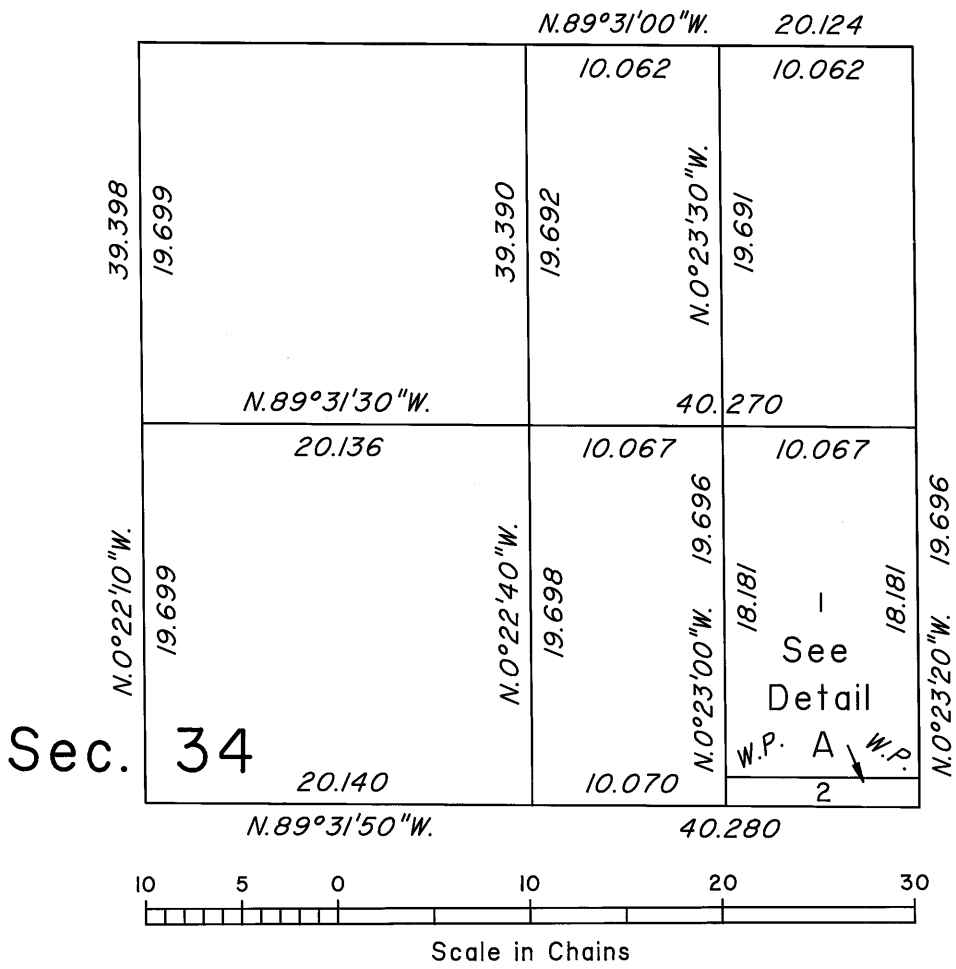

A history of surveys is contained in the field notes.

This plat, in four sheets, represents the dependent resurvey of a portion of the subdivisional lines designed to restore the corners in their true original locations according to the best available evidence, the subdivision of certain sections, the metes-and-bounds survey of U.S. Highway Nos. 6, 50 and 93 through portions of sections 26 and 35, and metes-and-bounds surveys in certain sections, Township 16 North, Range 63 East, Mount Diablo Meridian, Nevada.

Except as indicated hereon, the lottings and areas are as shown on the plats approved June 15, 1872, September 28, 1878 and April 22, 1890, and the plat accepted November 2, 1967.

For those surveyed lines, on Sheets Nos. 2 through 4, not showing bearings and distances, refer to the official record of November 2, 1967.

Survey executed by Wayne S. Hancock, Cadastral Surveyor, and Mark G. Petrosine, Surveying Technician, beginning February 27, 2007, and completed November 2, 2007, pursuant to Special Instructions dated February 21, 2007, for Group No. 847, Nevada.

UNITED STATES DEPARTMENT OF THE INTERIOR
BUREAU OF LAND MANAGEMENT

Reno, Nevada January 15, 2008

This plat is strictly conformable to the approved field notes, and the survey, having been correctly executed in accordance with the requirements of law and the regulations of this Bureau, is hereby accepted.

For the Director

Chief Cadastral Surveyor, Nevada