

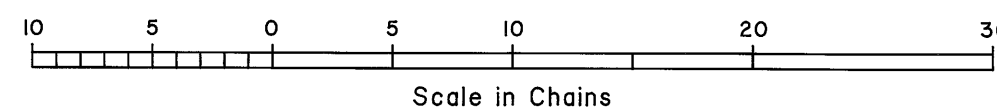
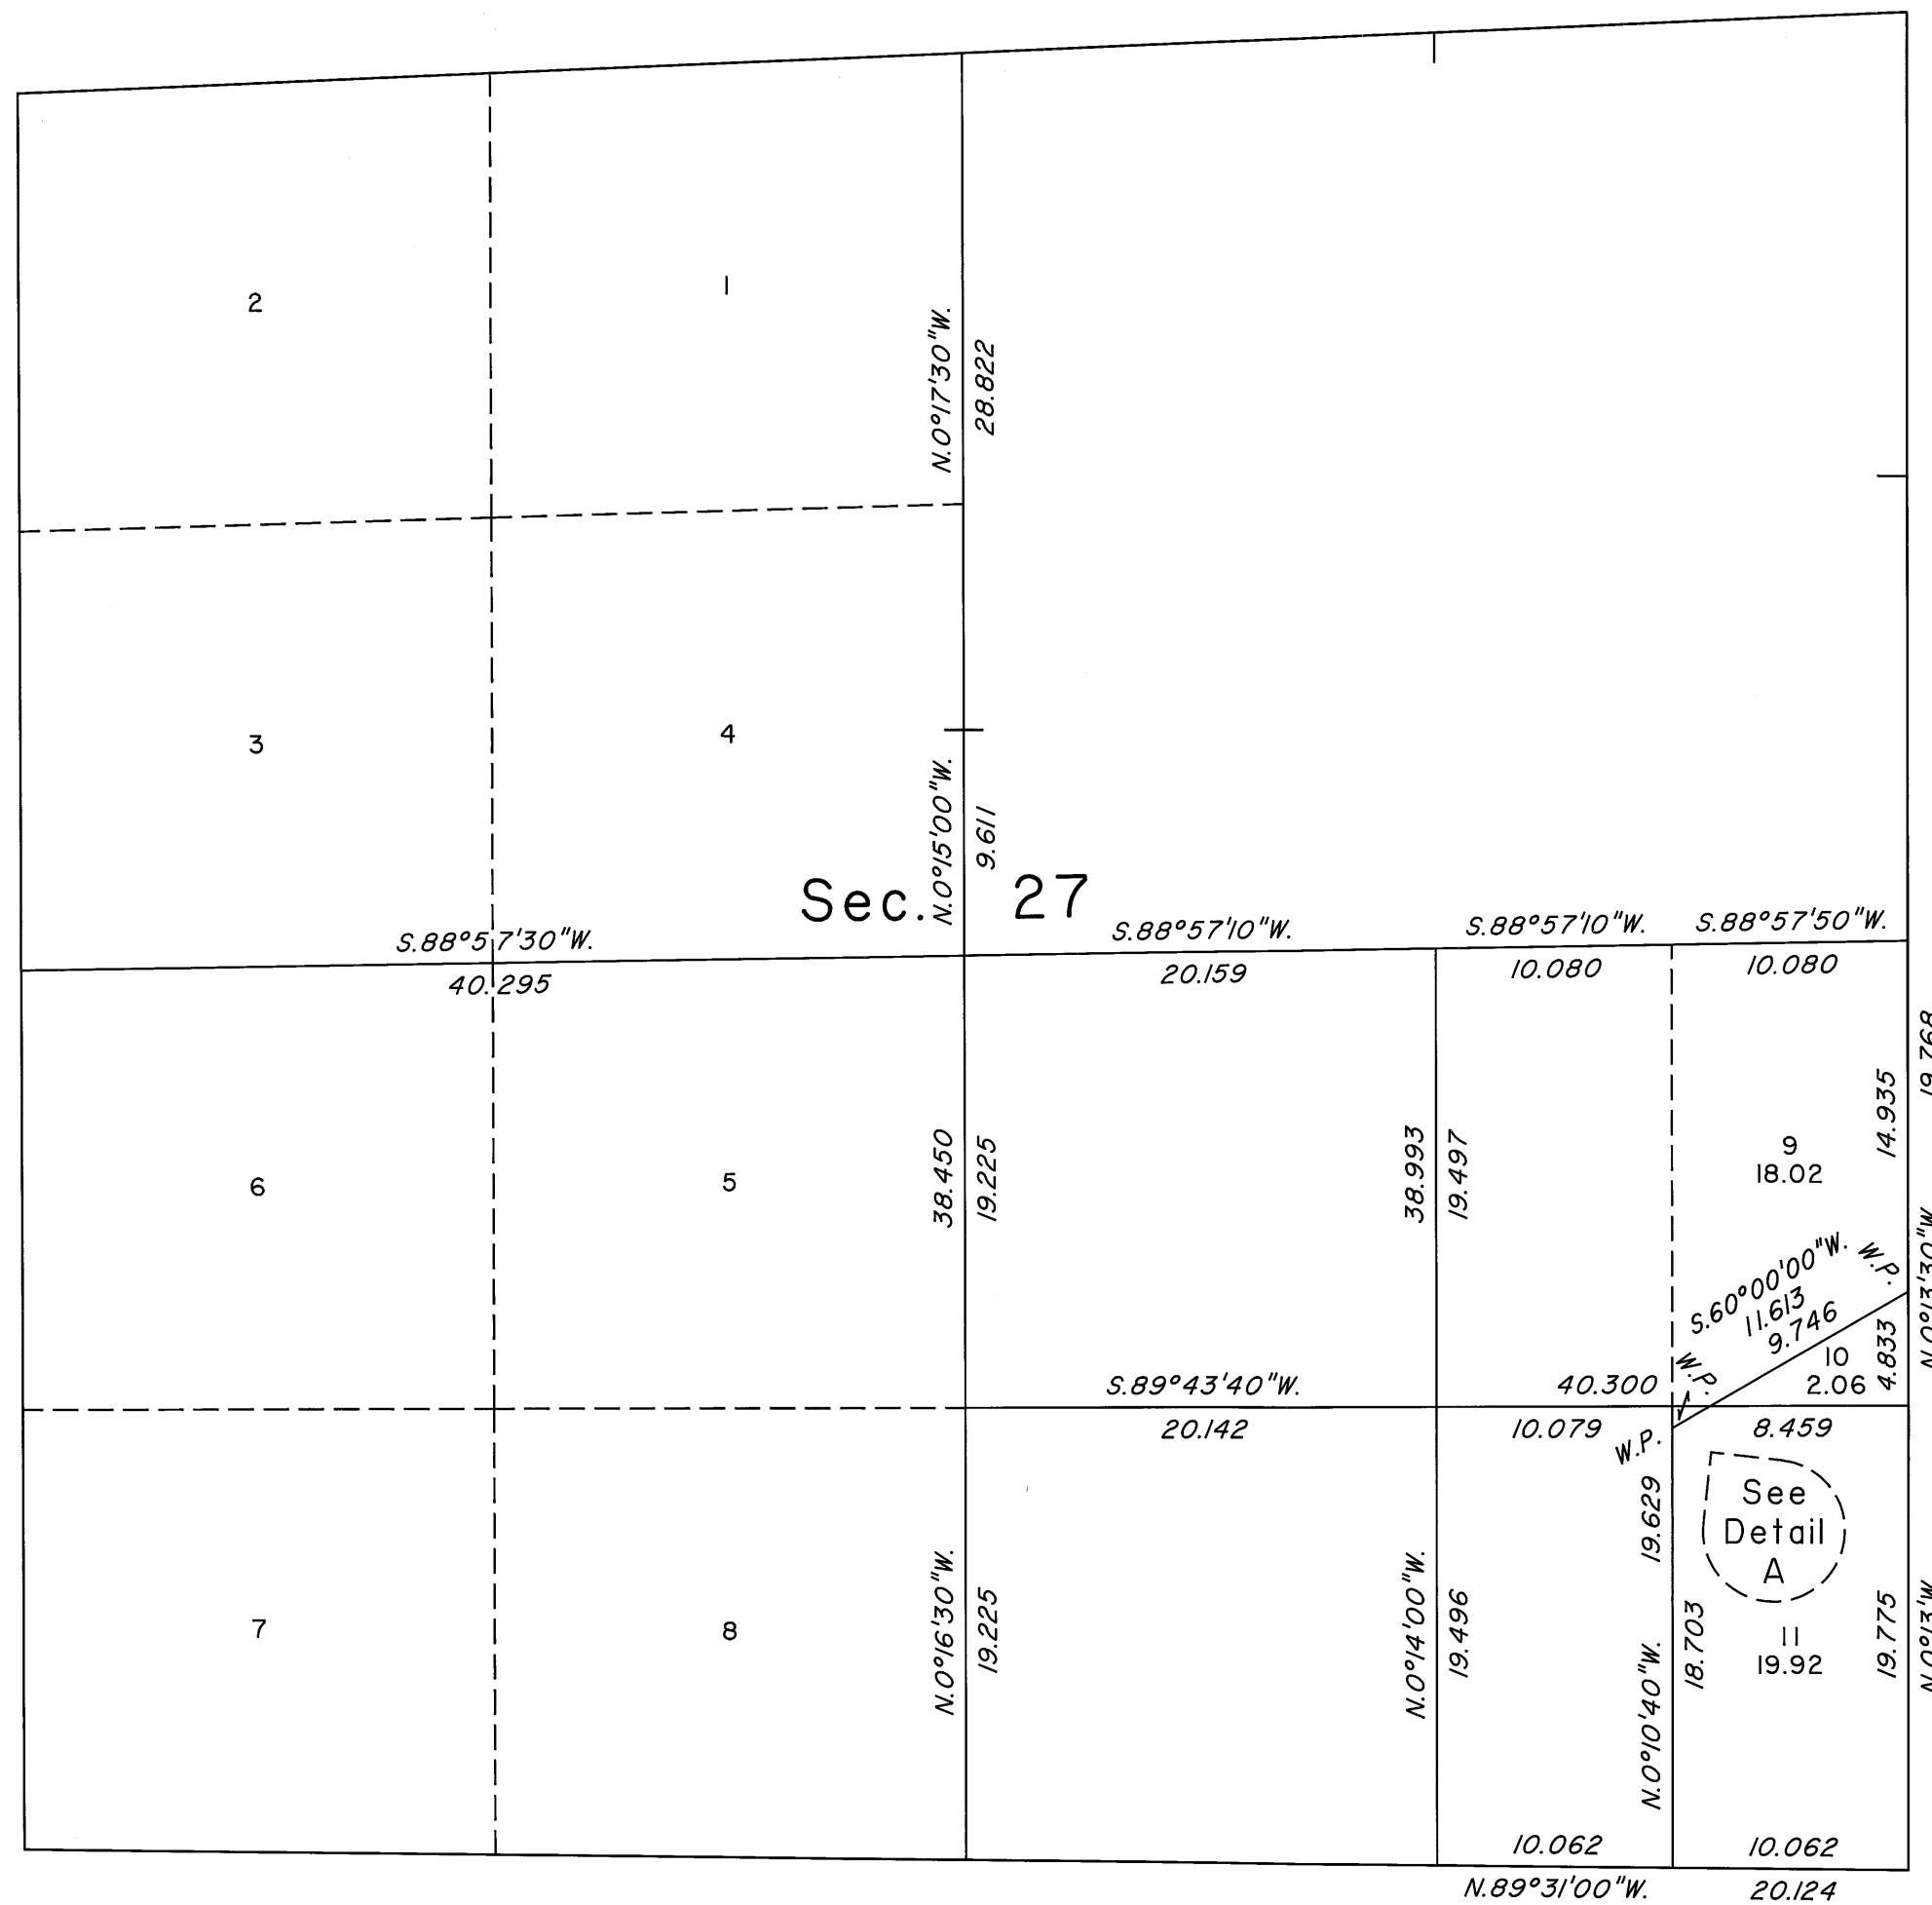


TOWNSHIP 16 NORTH, RANGE 63 EAST, OF THE MOUNT DIABLO MERIDIAN, NEVADA
SUPPLEMENTAL PLAT OF SECTION 27

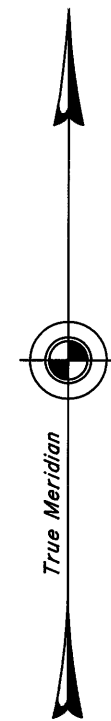

DETAIL A
Not to Scale

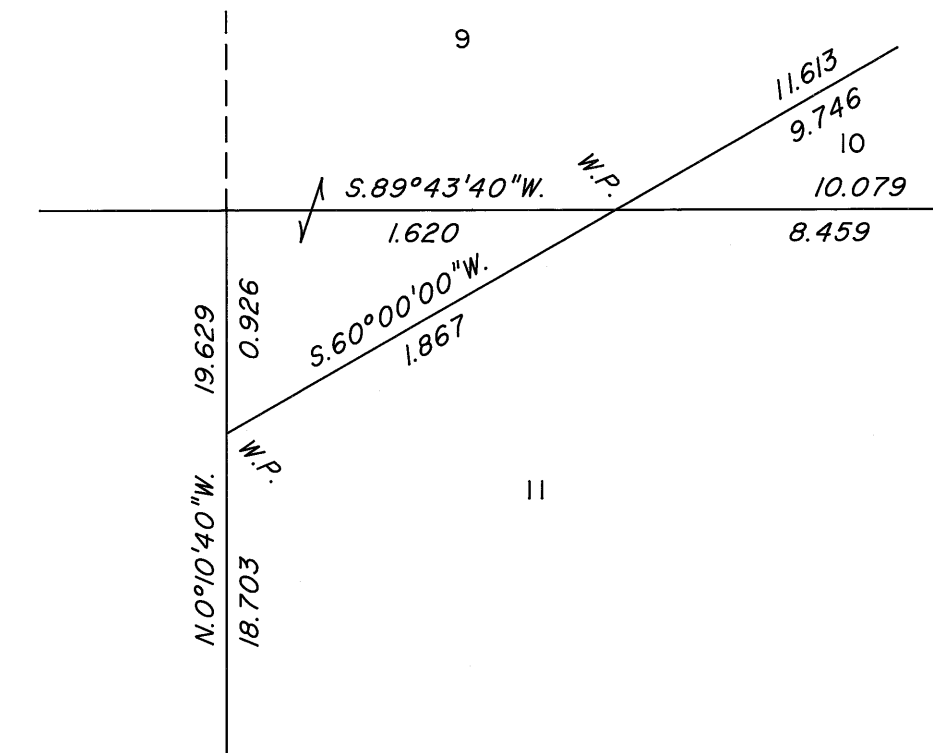

This plat, showing corrections to the lotting in the SE 1/4 of sec. 27, T. 16 N., R. 63 E., Mount Diablo Meridian, Nevada, is based on the plats approved June 15, 1872, September 28, 1878, and April 22, 1890, the plat accepted November 2, 1967, and the plat accepted, and field notes approved January 15, 2008.

This plat supersedes the lotting shown on the plat (Sheet 2 of 4 Sheets) accepted January 15, 2008.

UNITED STATES DEPARTMENT OF THE INTERIOR
BUREAU OF LAND MANAGEMENT

Reno, Nevada March 19, 2008

This plat, showing amended lottings, is based upon the official records, and having been correctly prepared in accordance with the regulations of this Bureau, is hereby accepted.

For the Director

David D. Morlan

Chief Cadastral Surveyor, Nevada