



TOWNSHIP 16 NORTH, RANGE 63 EAST, OF THE MOUNT DIABLO MERIDIAN, NEVADA

DEPENDENT RESURVEY, SUBDIVISION AND METES-AND-BOUNDS SURVEYS

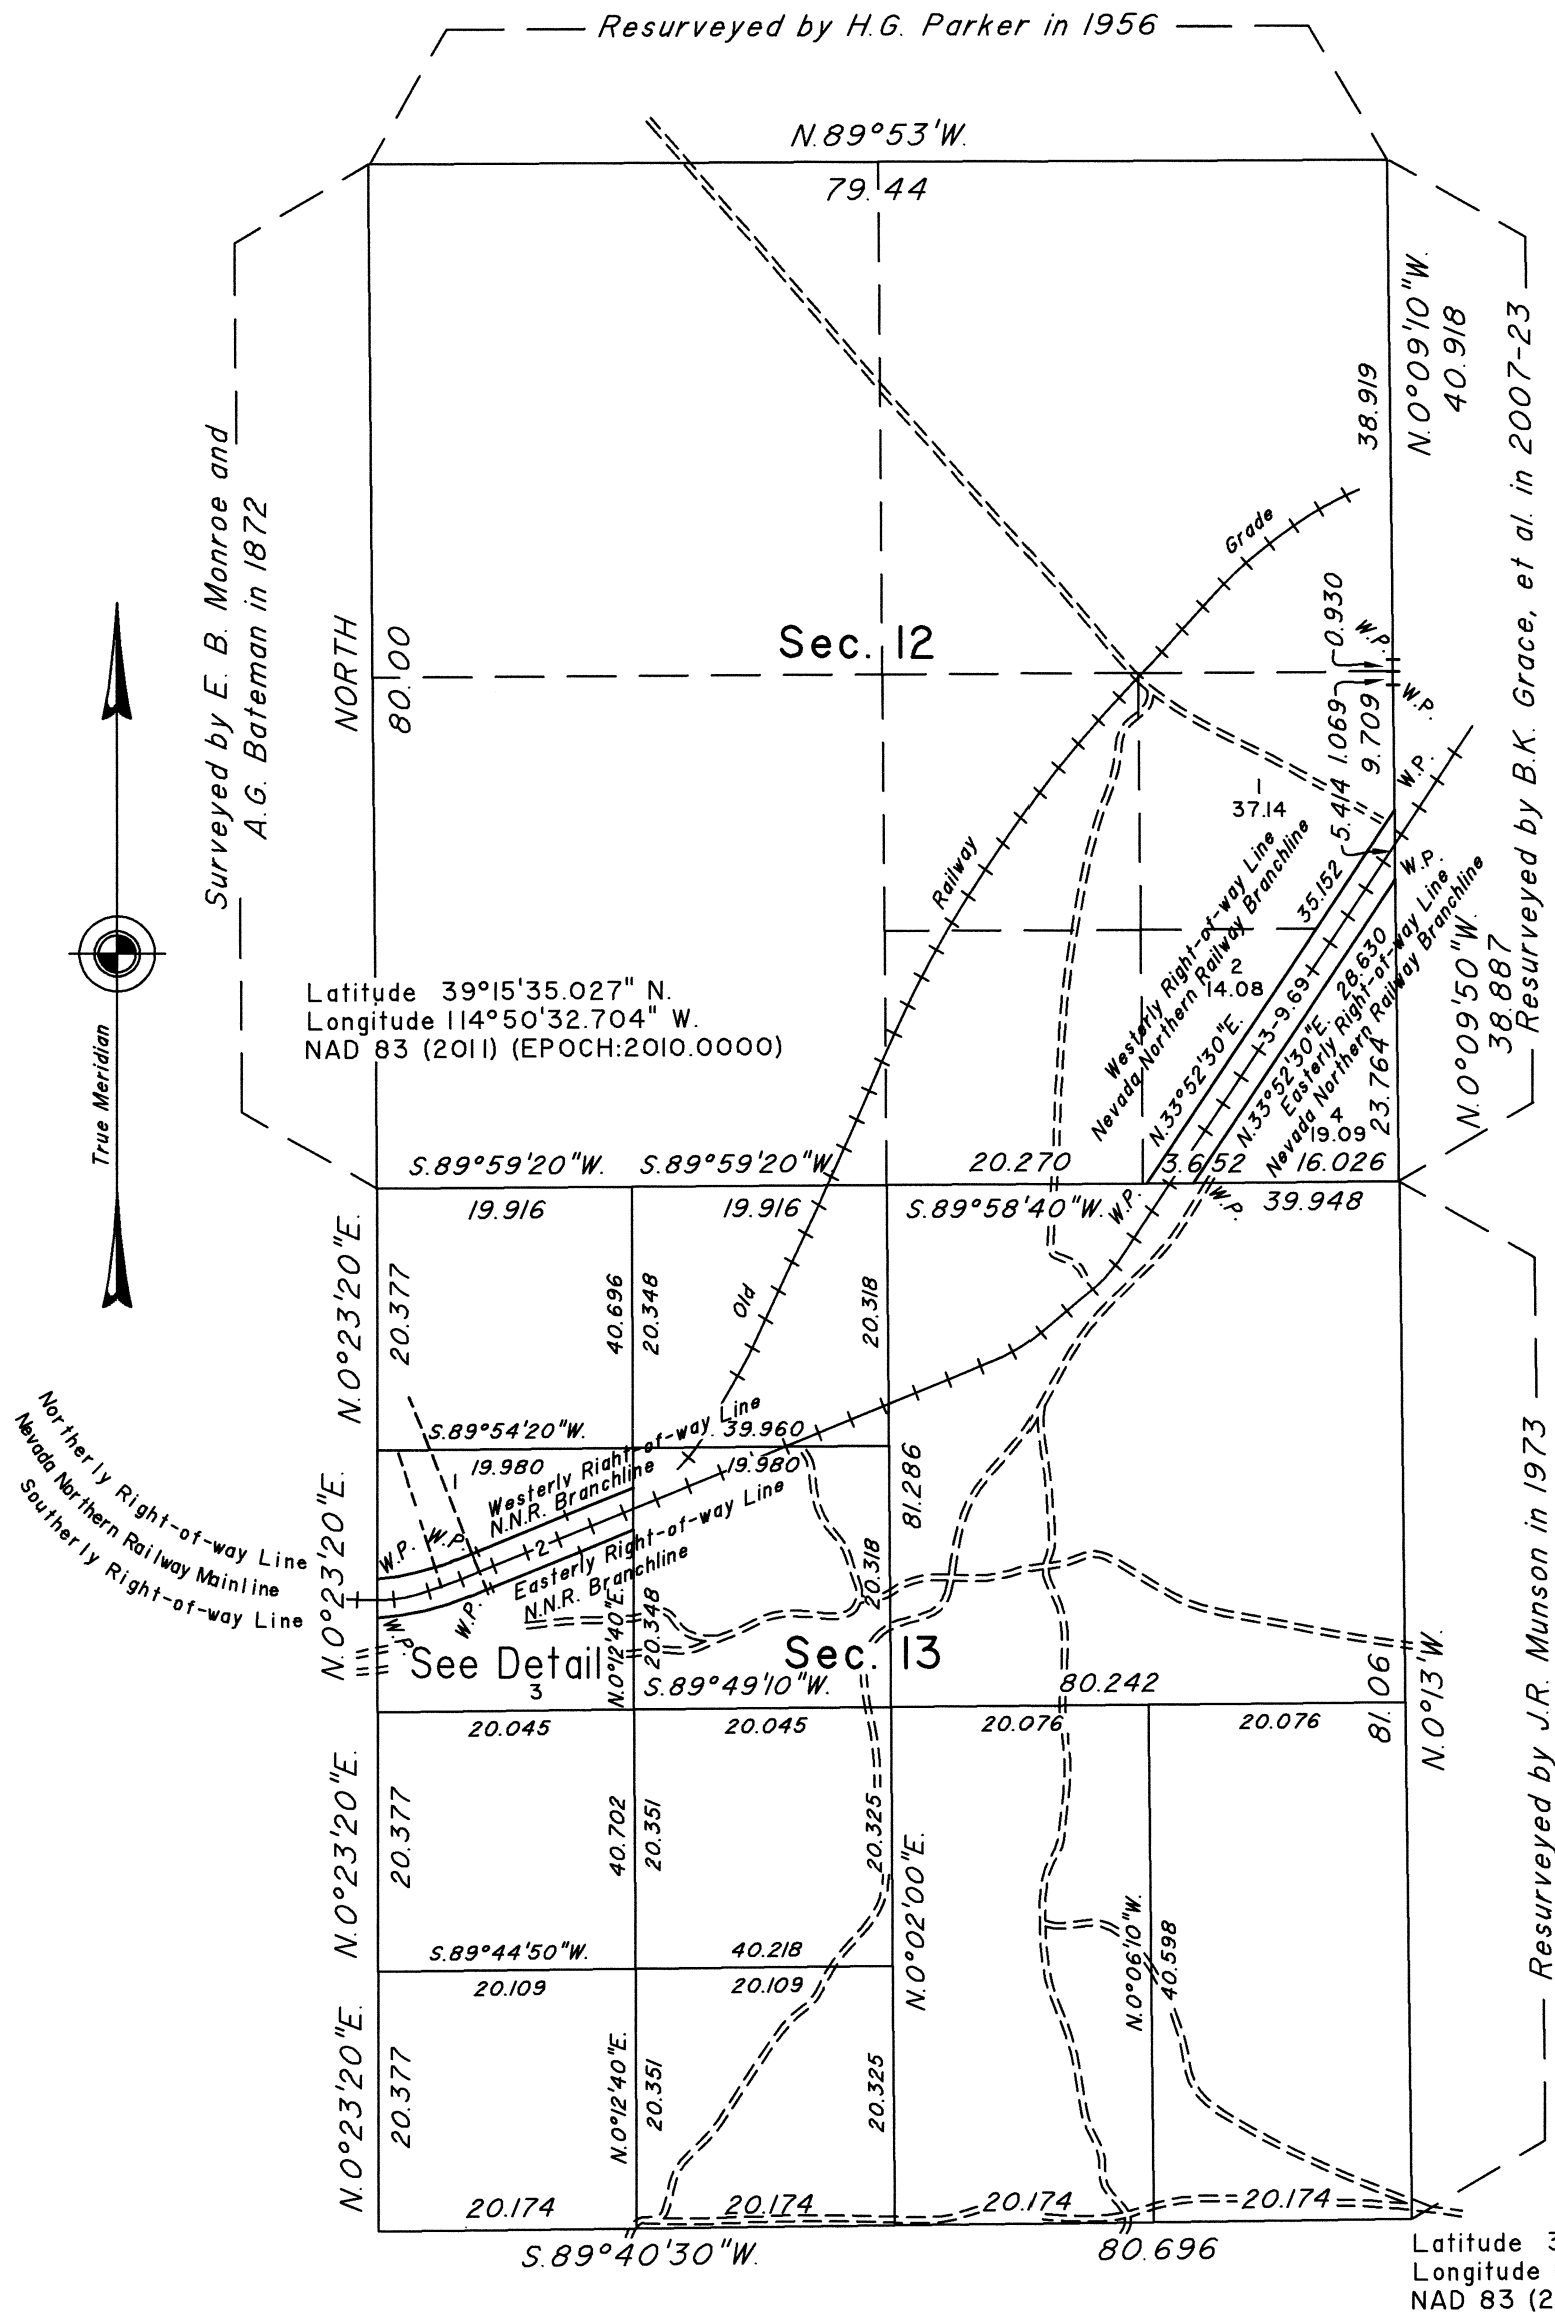

DETAIL

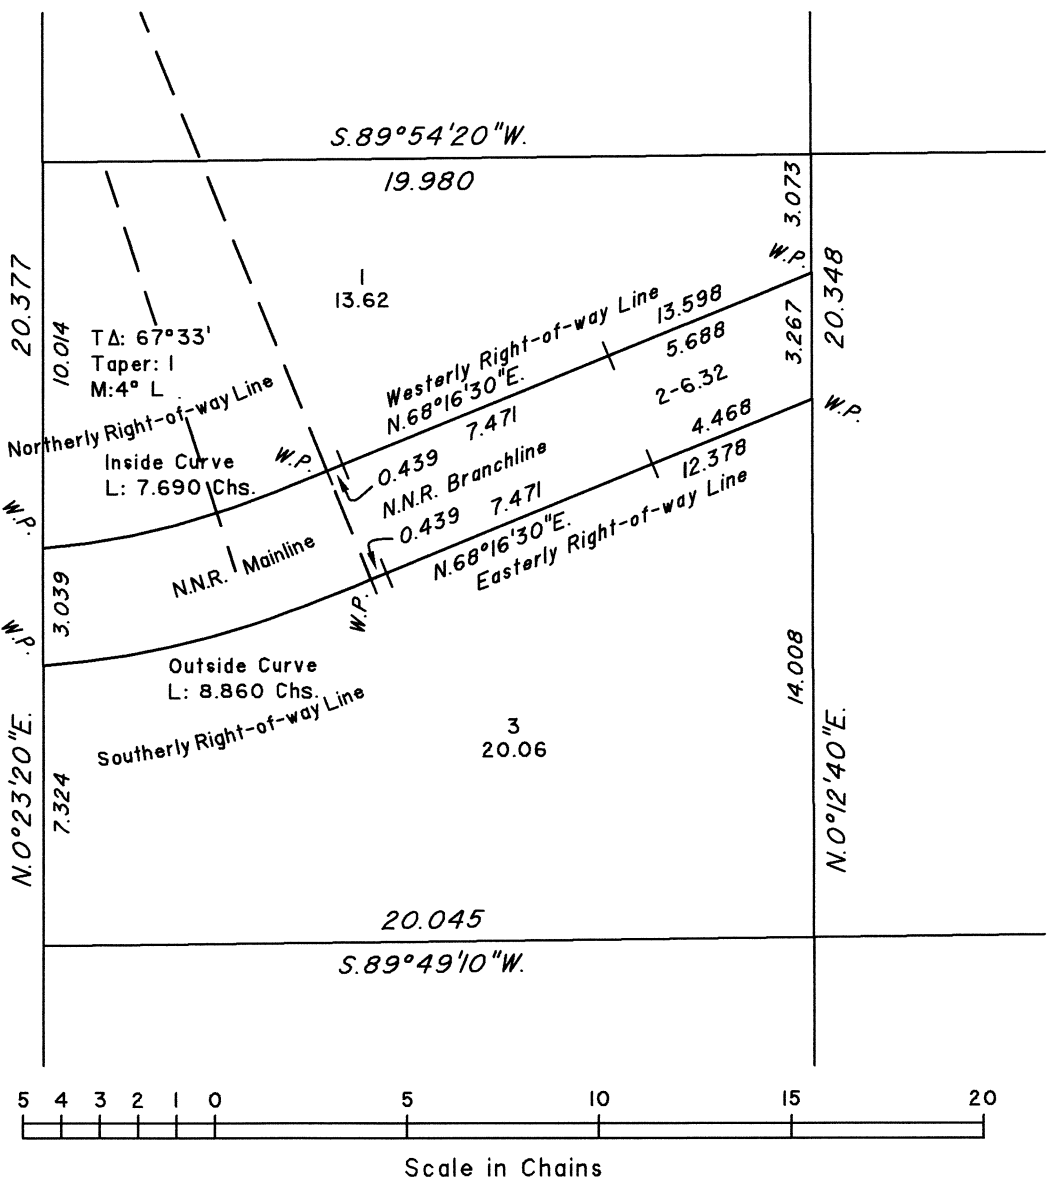

A history of surveys is contained in the field notes.

This plat represents the dependent resurvey of a portion of the subdivisional lines designed to restore the corners in their true original locations according to the best available evidence, the subdivision of section 13, and metes-and-bounds surveys of the northerly and southerly right-of-way lines of the Nevada Northern Railway Mainline and the easterly and westerly right-of-way lines of the Nevada Northern Railway Branchline, Township 16 North, Range 63 East, Mount Diablo Meridian, Nevada.

Except as indicated hereon, the lottings and areas are as shown on the plat approved June 15, 1872.

Survey executed by Brandon K. Grace, Cadastral Surveyor, beginning June 19, 2015 and completed July 12, 2020, pursuant to Special Instructions dated June 9, 2015, for Group No. 948, Nevada.

UNITED STATES DEPARTMENT OF THE INTERIOR
BUREAU OF LAND MANAGEMENT

Reno, Nevada November 1, 2023

This plat is strictly conformable to the approved field notes, and the survey, having been correctly executed in accordance with the requirements of law and the regulations of this Bureau, is hereby accepted.

For the Director

Mark A. Hamm

Chief Cadastral Surveyor for Nevada