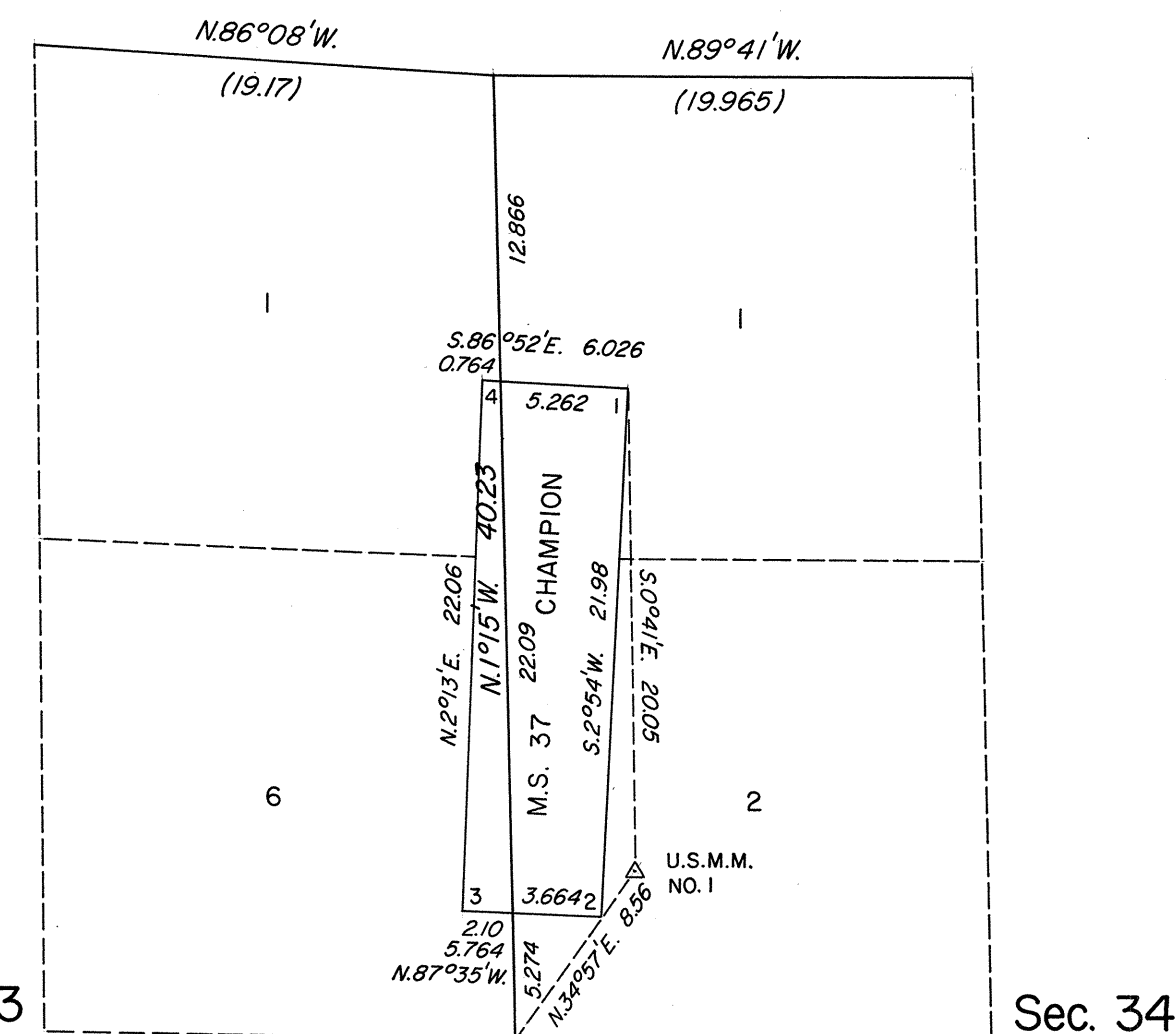
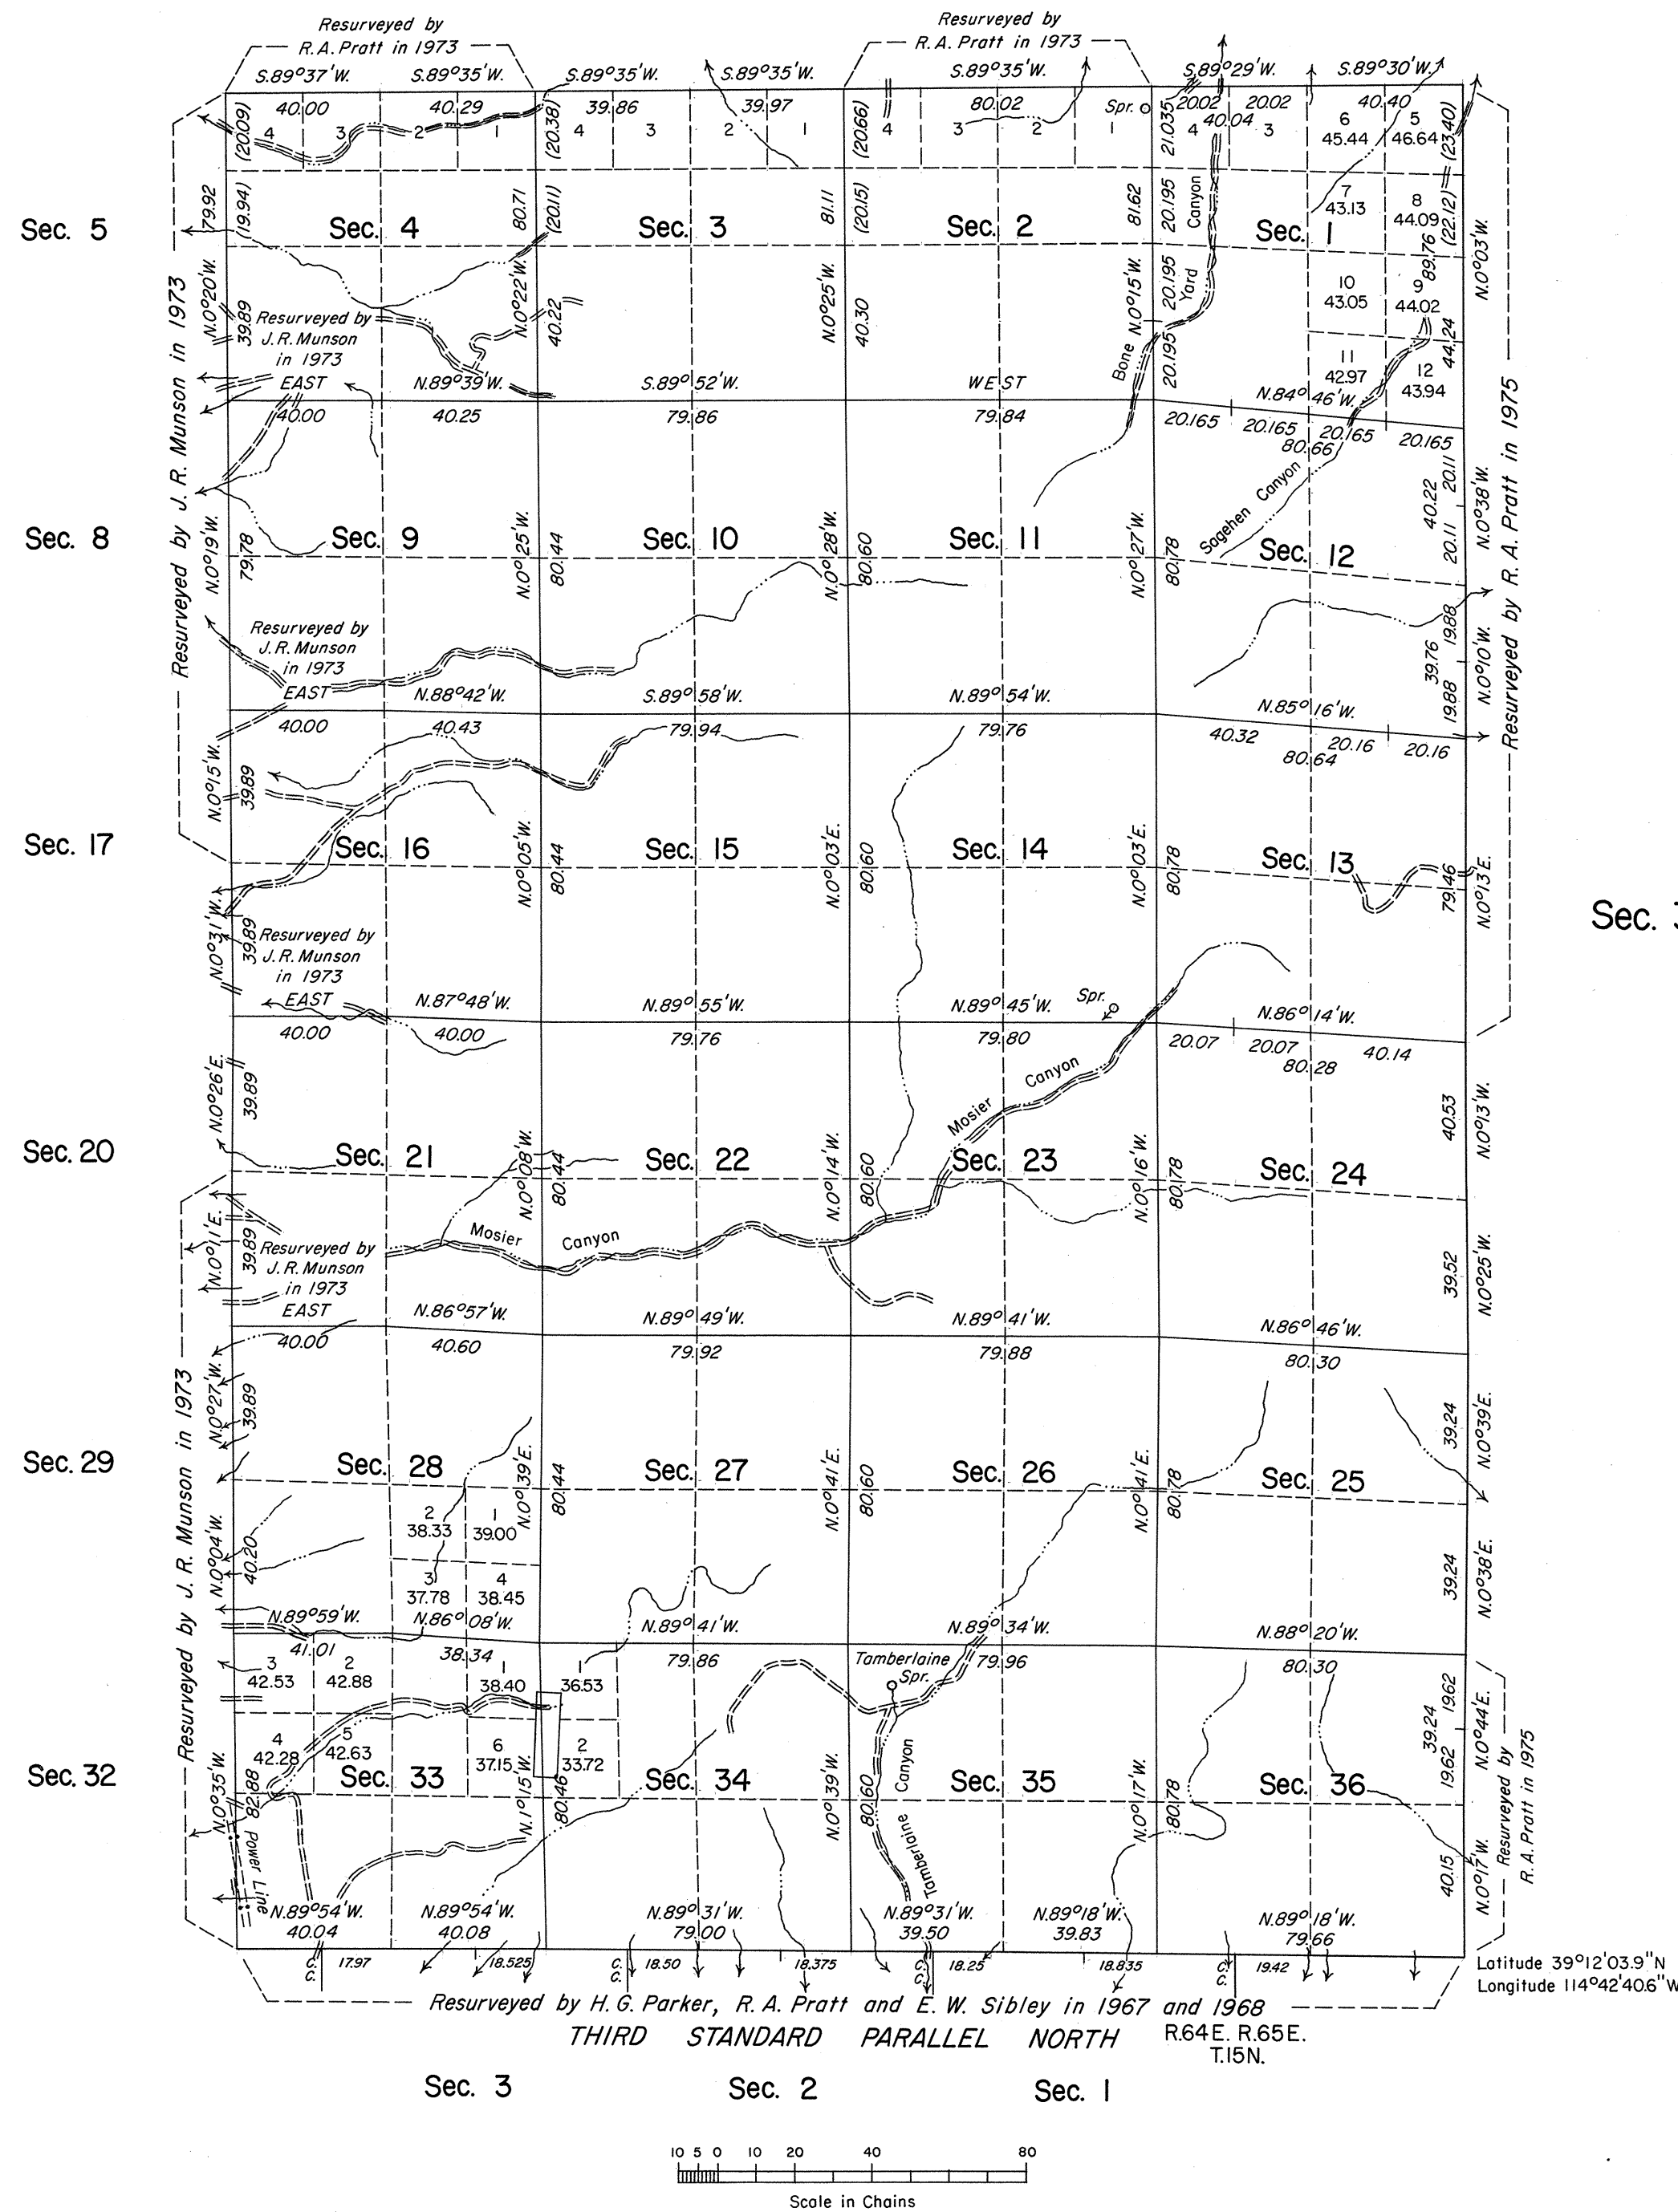


TOWNSHIP 16 NORTH, RANGE 64 EAST, OF THE MOUNT DIABLO MERIDIAN, NEVADA

DEPENDENT RESURVEY AND SURVEY

ENLARGED DIAGRAM OF THE
E 1/2 - NE 1/4 OF SECTION 33
AND W 1/2 - NW 1/4 OF SECTION 34

History of the earlier surveys is contained in the field notes.

This plat represents a dependent resurvey of a portion of the east and north boundaries, a portion of the subdivisional lines, and Mineral Survey No. 37, designed to restore the corners in their true original locations according to the best available evidence; and the survey of protracted lines in the subdivision of T. 16 N., R. 64 E.

Lottings and areas, except as indicated hereon, are as shown on plats approved June 15, 1872 and May 4, 1875.

Survey executed by John A. Farmer, Cadastral Surveyor, July 27, 1982 to November 9, 1982, under Special Instructions, dated July 6, 1982 and Supplemental Special Instructions, dated October 29, 1982, for Group No. 602, Nevada.

UNITED STATES DEPARTMENT OF THE INTERIOR
BUREAU OF LAND MANAGEMENT

Reno, Nevada

June 5, 1984

This plat, is strictly conformable to the approved field notes, and the survey, having been correctly executed in accordance with the requirements of law and the regulations of this Bureau, is hereby accepted.

For the Director

Lacel E. Bland

Chief Cadastral Surveyor