
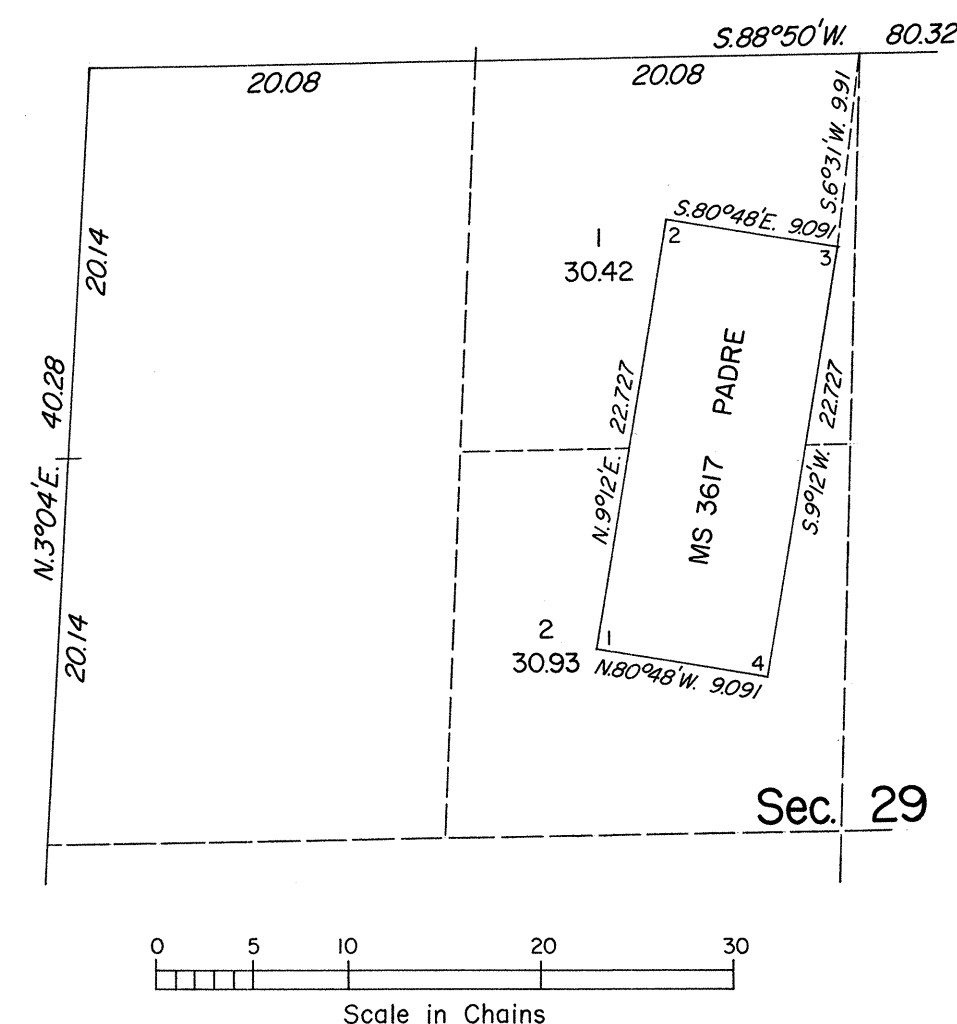


1000 AM October 11, 1978

TOWNSHIP 16 NORTH, RANGE 65 EAST, OF THE MOUNT DIABLO MERIDIAN, NEVADA

DEPENDENT RESURVEY

ENLARGED DIAGRAM OF THE
NW $\frac{1}{4}$ OF SECTION 29

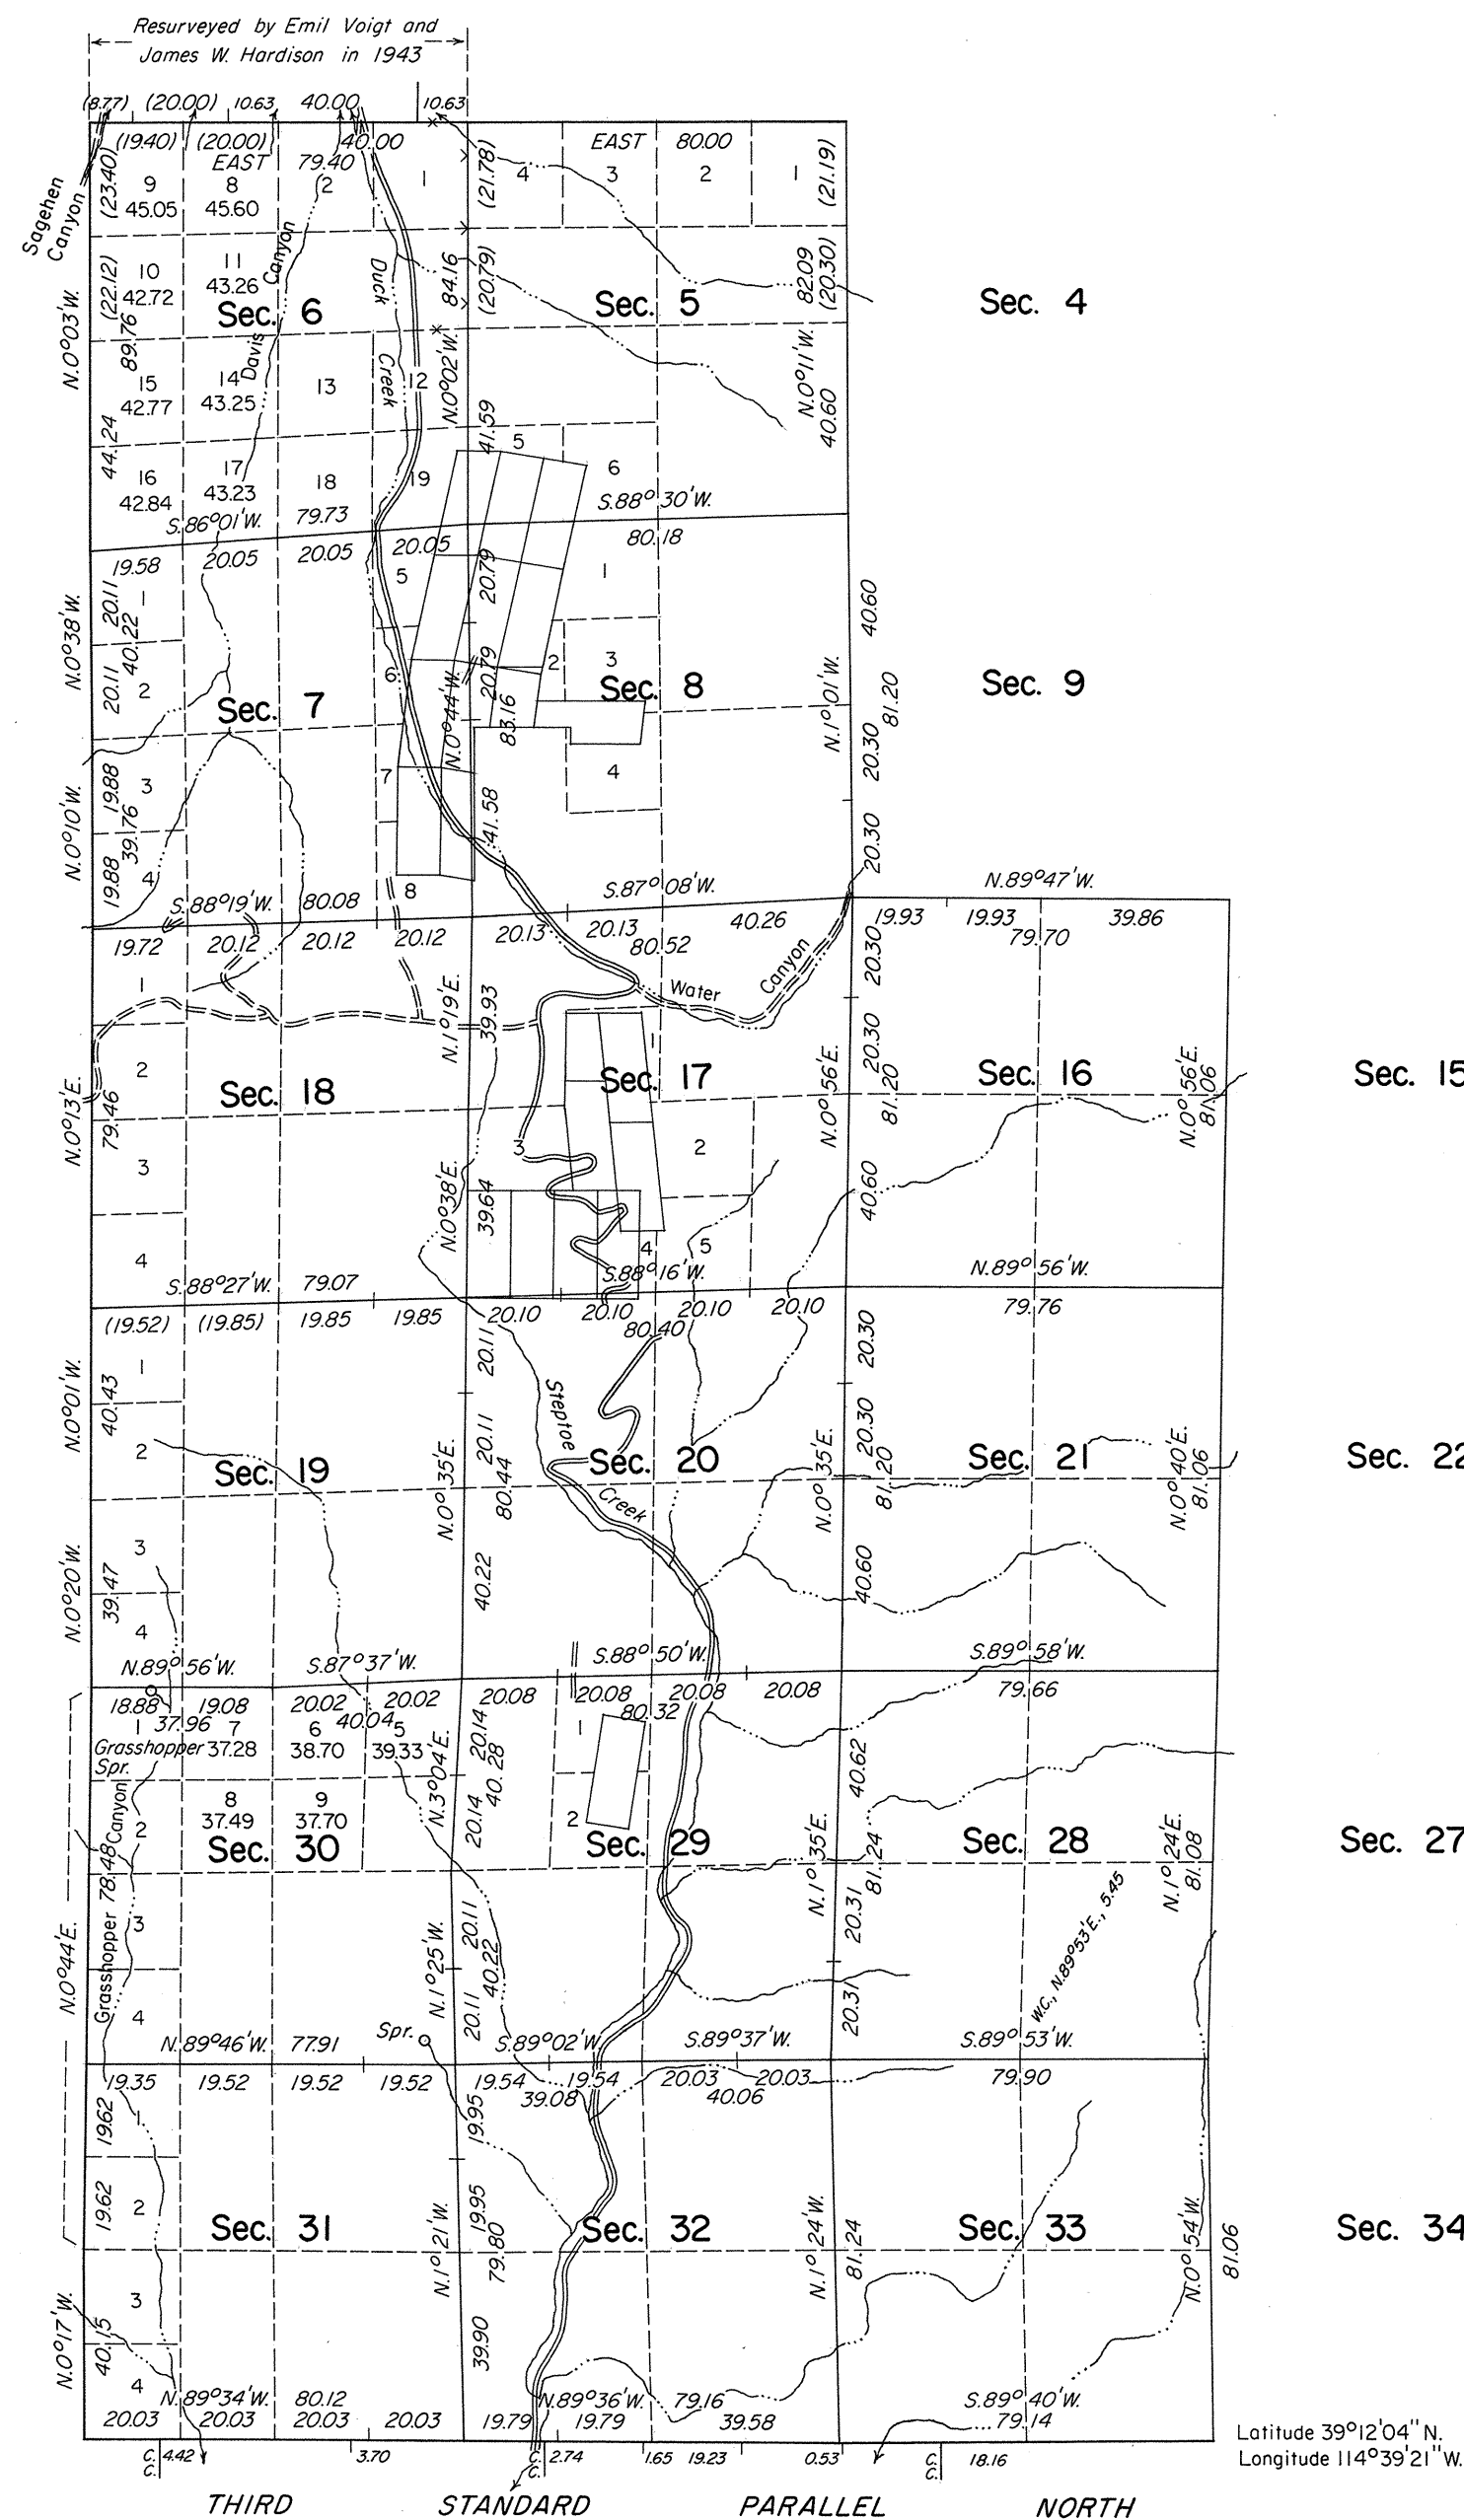

This plat consists of three sheets.

A history of surveys is contained in the field notes.

This plat represents a dependent resurvey of the Third Standard Parallel North, through a portion of R. 65 E., the west boundary, a portion of the north boundary, and a portion of the subdivisional lines of T. 16 N., R. 65 E., the remonumentation of Cor. No. 3 of Mineral Survey No. 3617; and the retracement and remonumentation of a portion of Mineral Survey Nos. 3390 and 3598, designed to restore the corners in their true original locations according to the best available evidence.

Except as shown hereon, the lottings and areas are as shown on the plat approved May 4, 1875.

Survey executed by Robert A. Pratt, Cadastral Surveyor, July 24 to November 13, 1975, under Special Instructions dated May 6, 1975, for Group No. 524, Nevada.

UNITED STATES DEPARTMENT OF THE INTERIOR
BUREAU OF LAND MANAGEMENT
Washington, D.C. August 9, 1978

This plat is strictly conformable to the approved field notes, and the survey, having been correctly executed in accordance with the requirements of law and the regulations of this Bureau, is hereby accepted.

For the Director

Bernard W. Fisher
Chief, Division of Cadastral Survey

Unsurveyed

Sec. 15

Sec. 22

Sec. 27

Sec. 34

Sec. 6

Sec. 5

Sec. 4

Sec. 3

